

**DETOUR NOTES:**

**1. WESTSIDE OF RAILROAD CROSSING**

**NORTHBOUND TRAFFIC:**  
FROM HARLEM AVENUE:  
NORTH ON HARLEM AVENUE; WEST ON 79TH STREET; NORTH ON ROBERTS ROAD; EAST ON 71ST STREET

**SOUNDBOUND TRAFFIC:**  
FROM HARLEM AVENUE:  
SOUTH ON HARLEM AVENUE; WEST ON 79TH STREET; NORTH ON ROBERTS ROAD; EAST ON 71ST STREET

**2. EASTSIDE OF RAILROAD CROSSING**

**NORTHBOUND TRAFFIC:**  
FROM ROBERTS ROAD:  
NORTH ON ROBERTS ROAD; EAST ON 79TH STREET; NORTH ON HARLEM AVENUE; WEST ON 71ST STREET

**SOUNDBOUND TRAFFIC:**  
FROM ARCHER AVENUE:  
SOUTH ON ARCHER AVENUE; SOUTH ON ROBERTS ROAD; EAST ON 79TH STREET; NORTH ON HARLEM AVENUE; WEST ON 71ST STREET

**GENERAL NOTES:**

"LOCALIZED" DETOUR ROUTING AS SHOWN ON THIS SHEET SHALL BE REQUIRED FOR THE DURATION OF THE PROJECT WHEN ACCESS TO 71ST ST FROM ROBERTS RD AND HARLEM AVE IS CLOSED.



DURING THE SHUTDOWN OF 71ST ST, COVER AND/OR REMOVE ALL SIGNAGE THAT IS IN CONFLICT WITH STAGED SHUTDOWN TRAFFIC PATTERNS.

THIS PLAN SHALL SERVE AS A GUIDE FOR SAFE DIVERSION OF LOCAL TRAFFIC DURING EXECUTION OF THIS CONTRACT. THE CONTRACTOR MAY IMPROVE OR MODIFY THIS PLAN FOR THEIR CONSTRUCTION NEEDS, BUT NOT AT THE EXPENSE OF PUBLIC SAFETY OR CONVENIENCE.

ANY CONTRACTOR-PROPOSED ALTERATIONS TO THIS PLAN SHALL BE SUBMITTED FOR THE WRITTEN APPROVAL OF THE ENGINEER.

**LEGEND**

- TYPE III BARRICADE WITH FLASHING LIGHT (ONE SYMBOL SHALL REPRESENT ANY NUMBER OF BARRICADES TO ADEQUATELY PROTECT THE AREA SHOWN)
- TEMPORARY TRAFFIC ADVISORY SIGN
- CONSTRUCTION AREA CLOSED TO TRAFFIC
- DETOUR ROUTE FROM WESTSIDE OF RR CROSSING
- DETOUR ROUTE FROM EASTSIDE OF RR CROSSING

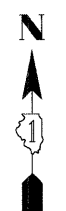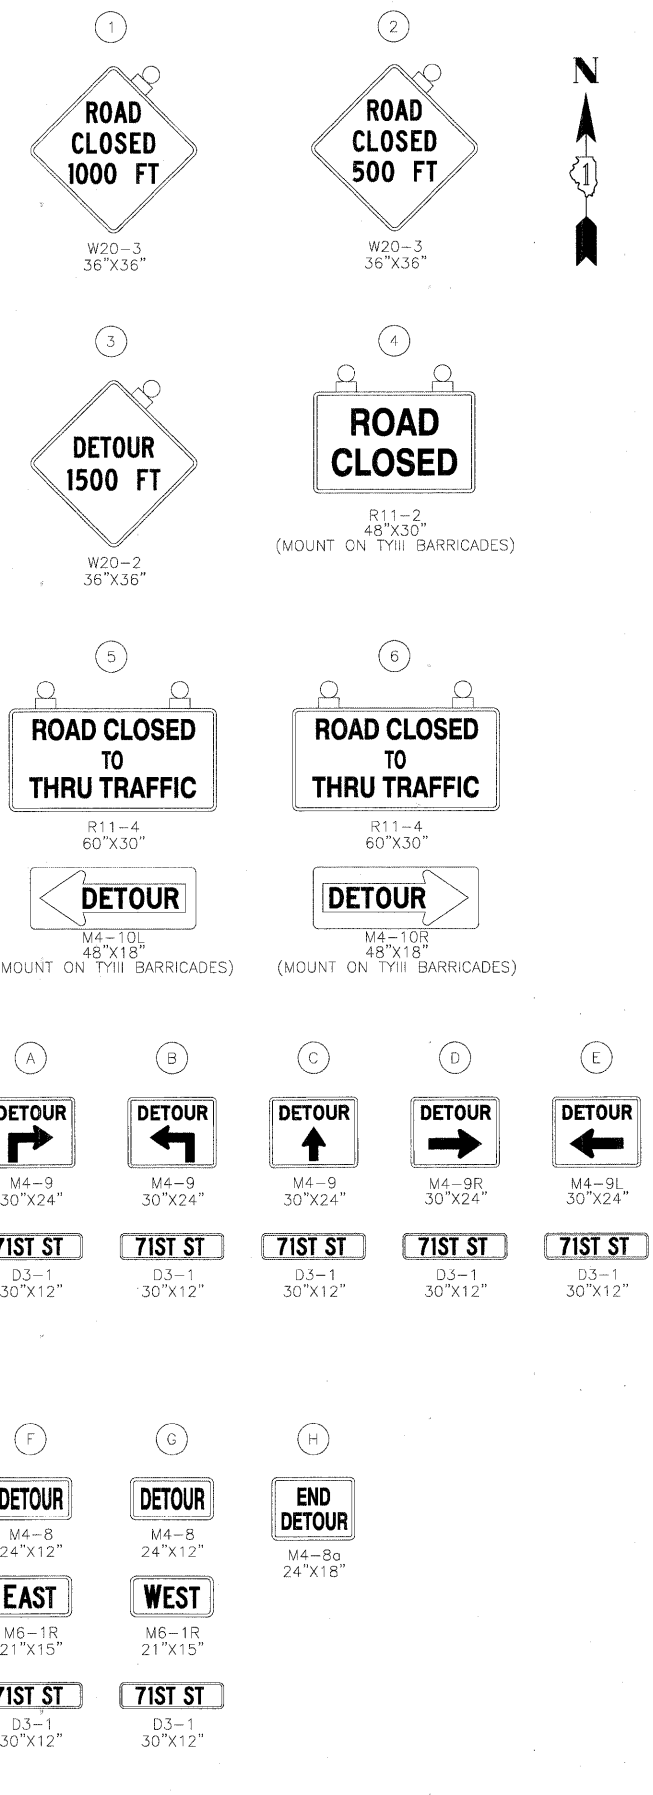

FILE NAME = P:\60155877\_0008\_CAD\001\_01.dwg; USER = jshere; SHEET = 02; DATE = 2/17/2011

	USER NAME = merrj	DESIGNED - NJH	REVISED -	<b>STATE OF ILLINOIS</b> <b>DEPARTMENT OF TRANSPORTATION</b>	<b>DETOUR PLAN - 71ST STREET</b>		F.A.U. RTE. = 1537	SECTION = 06-00050-00-GS	COUNTY = COOK	TOTAL SHEETS = 209	SHEET NO. = 28
	PLOT SCALE = 500.000' / 1" =	DRAWN - JWM	REVISIONS -				SCALE: 1"=500'	SHEET NO. 2 OF 2 SHEETS	STA. TO STA.	CONTRACT NO. 63556	
	PLOT DATE = 2/17/2011	CHECKED - TJW	REVISIONS -								
		DATE - FEBRUARY 17, 2011	REVISIONS -								