



STAGING NOTE:
1. FOR DRIVEWAY CLOSURES, SEE SHEET NO. 36

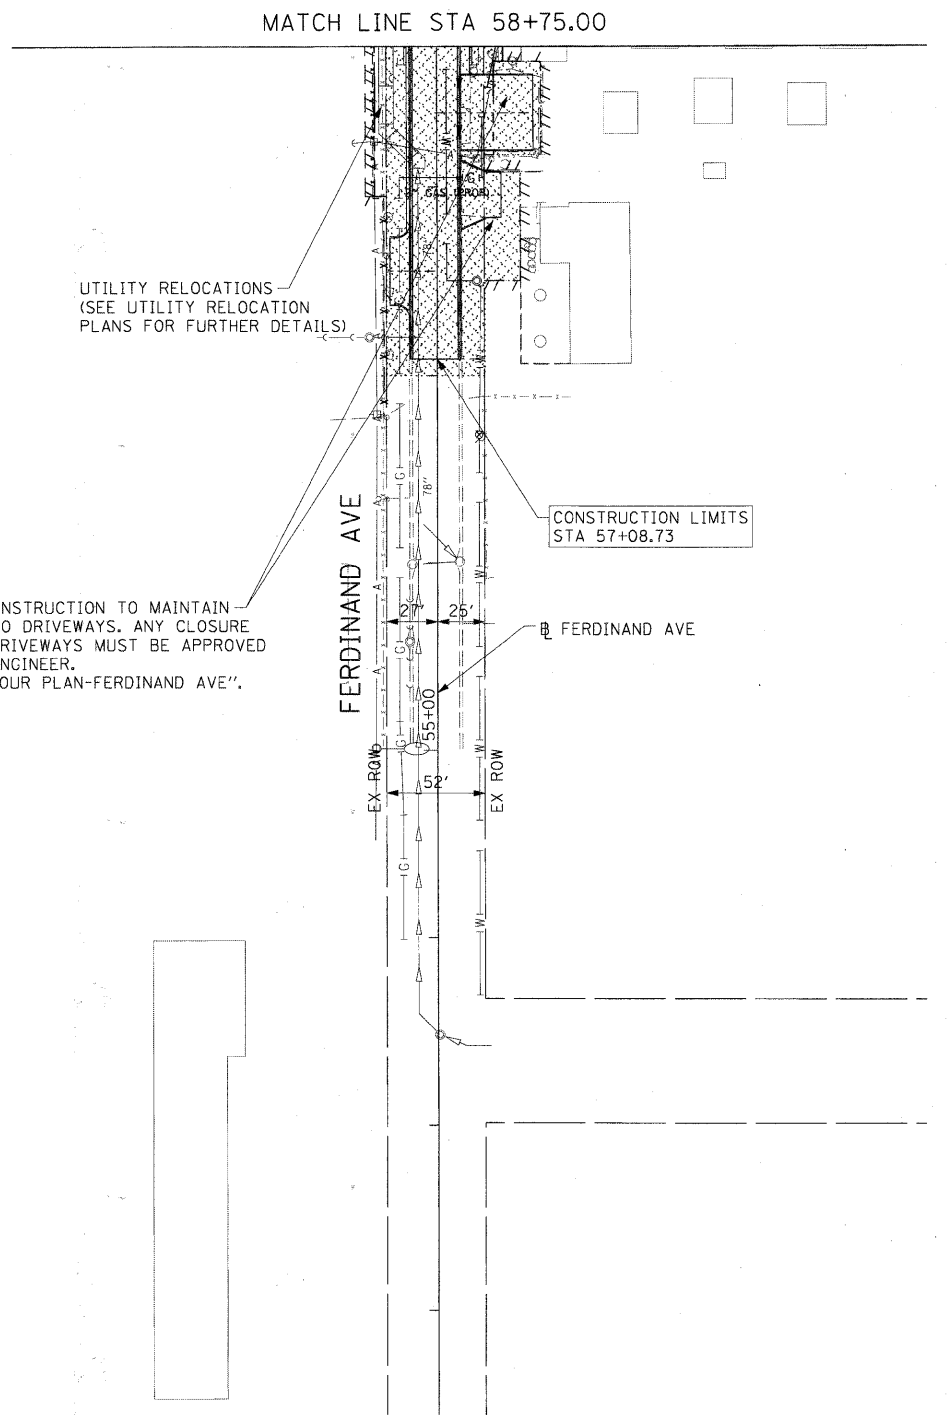

SUGGESTED 71ST ST AND FERDINAND AVE CONSTRUCTION AND TRAFFIC CONTROL

FILE NAME = P:\60155877\000_CADD\001_Drawing\Sheet\Civil\60155877_41t-staging_02.dgn

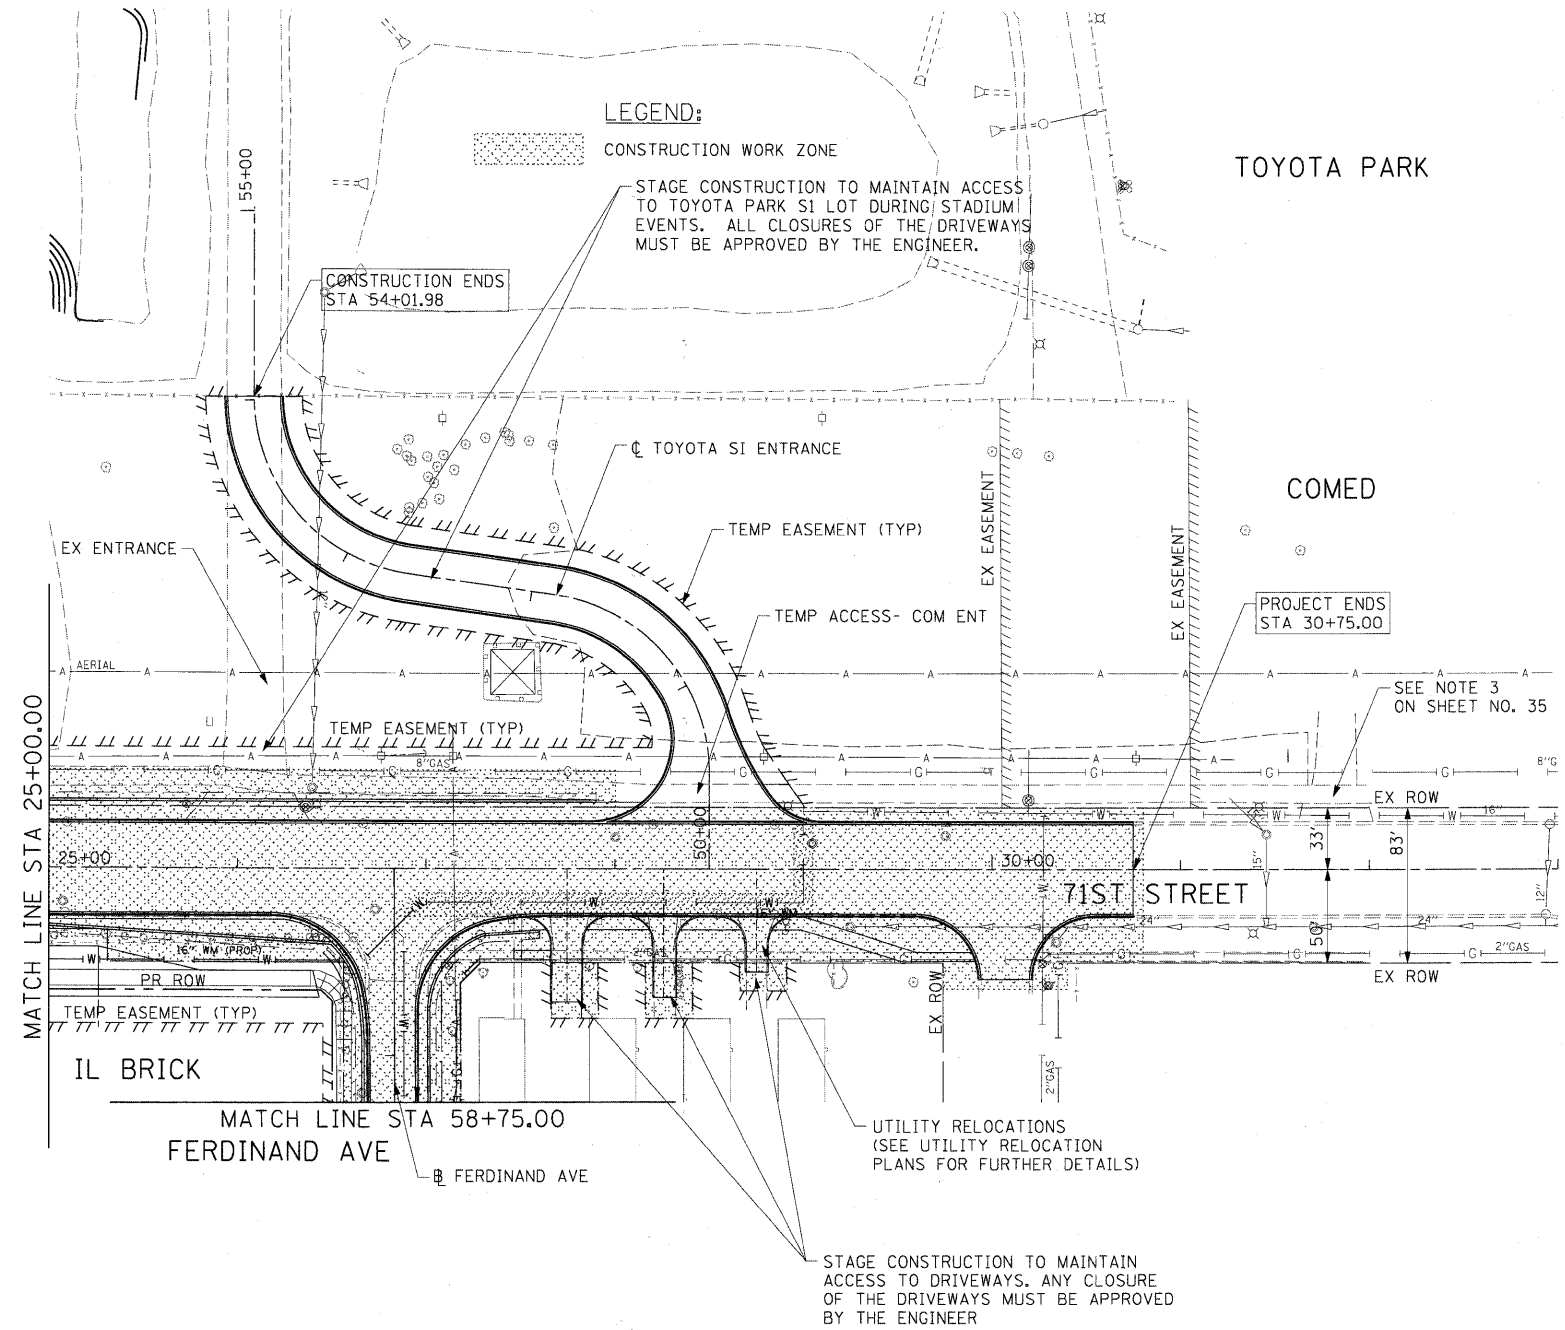

USER NAME = manuj	DESIGNED - TJW	REVISED -
PLOT SCALE = 50.000' / 1" =	DRAWN - JWM	REVISED -
PLOT DATE = 3/15/2011	CHECKED - TJW	REVISED -
	DATE - March 17, 2011	REVISED -

**STATE OF ILLINOIS
DEPARTMENT OF TRANSPORTATION**

**WORK ZONE AND STAGING REQUIREMENTS PLAN -
71ST ST & FERDINAND AVE**

SCALE: 1"=50' SHEET NO. 2 OF 10 SHEETS STA 25+00.00 TO STA 30+75.00

F.A.U. RTE.	SECTION	COUNTY	TOTAL SHEETS	SHEET NO.
1537	06-00050-00-GS	COOK	209	33
FED. ROAD DIST. NO. 1 ILLINOIS FED. AID PROJECT			CONTRACT NO. 63556	
GRE-90037091				