

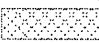


 

LEGEND:
 CONSTRUCTION WORK ZONE
 TEMPORARY CONCRETE BARRIER

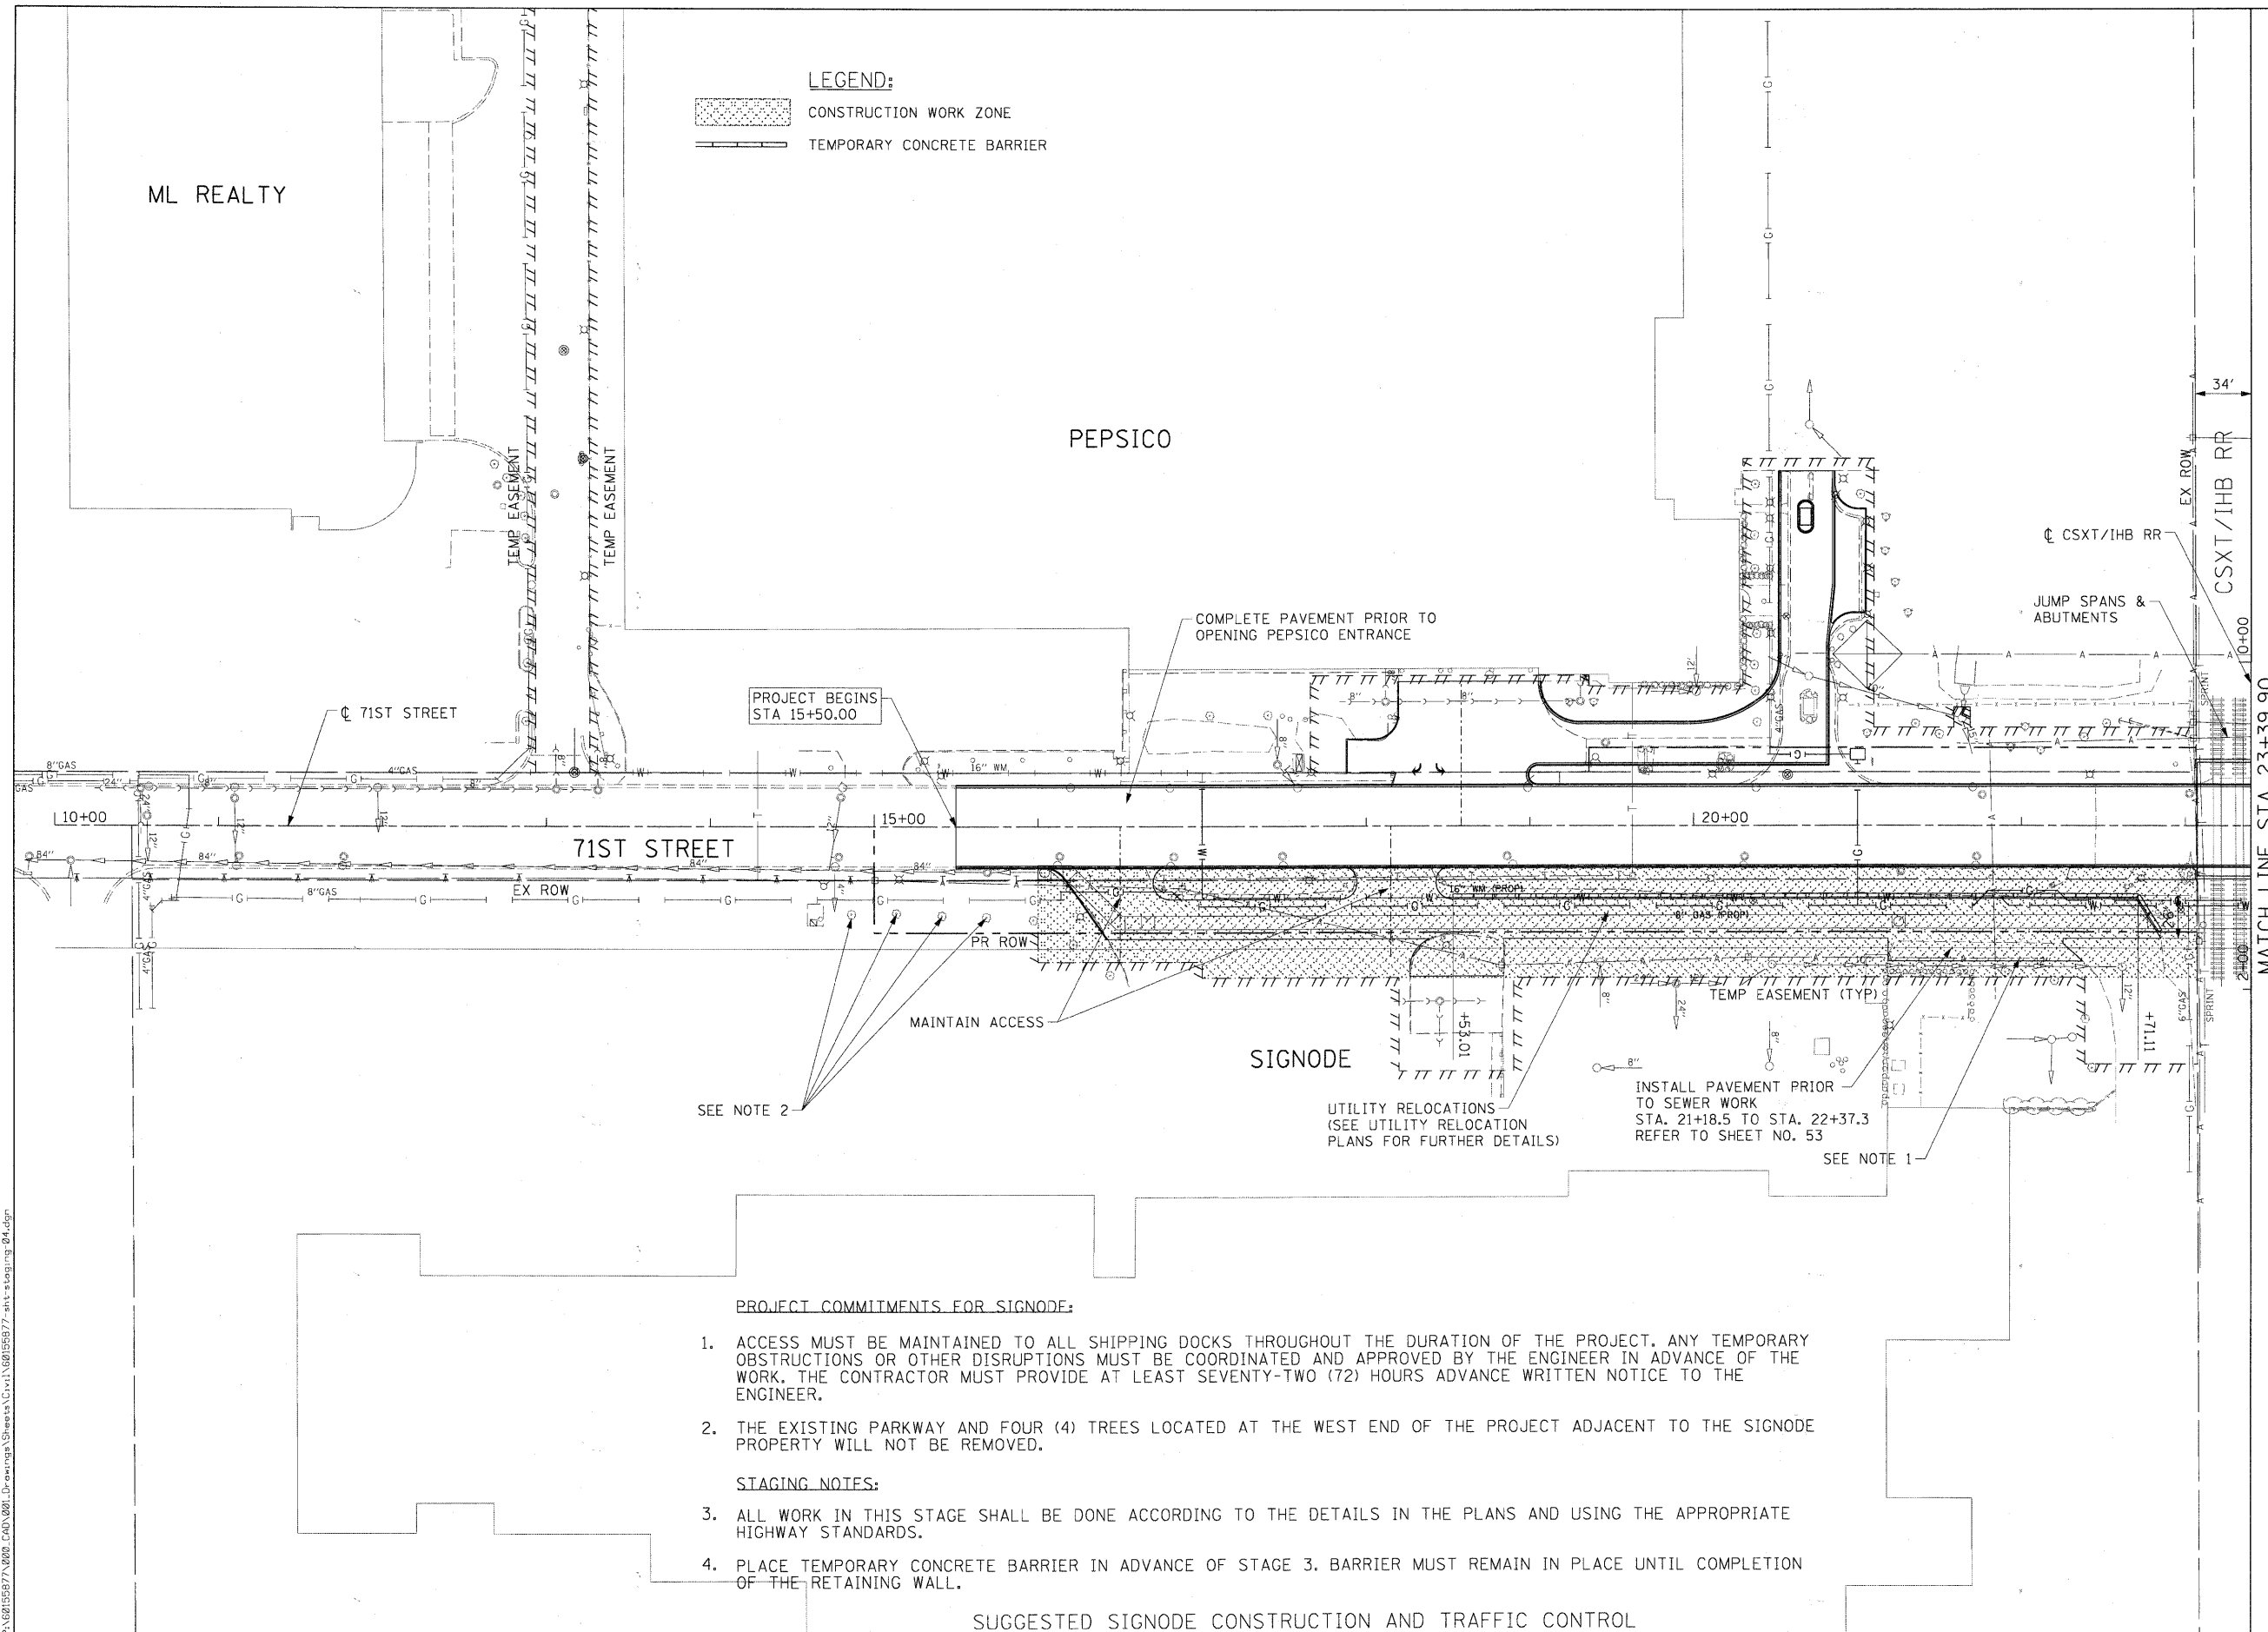

PROJECT COMMITMENTS FOR SIGNODE:

1. ACCESS MUST BE MAINTAINED TO ALL SHIPPING DOCKS THROUGHOUT THE DURATION OF THE PROJECT. ANY TEMPORARY OBSTRUCTIONS OR OTHER DISRUPTIONS MUST BE COORDINATED AND APPROVED BY THE ENGINEER IN ADVANCE OF THE WORK. THE CONTRACTOR MUST PROVIDE AT LEAST SEVENTY-TWO (72) HOURS ADVANCE WRITTEN NOTICE TO THE ENGINEER.
2. THE EXISTING PARKWAY AND FOUR (4) TREES LOCATED AT THE WEST END OF THE PROJECT ADJACENT TO THE SIGNODE PROPERTY WILL NOT BE REMOVED.

STAGING NOTES:

3. ALL WORK IN THIS STAGE SHALL BE DONE ACCORDING TO THE DETAILS IN THE PLANS AND USING THE APPROPRIATE HIGHWAY STANDARDS.
4. PLACE TEMPORARY CONCRETE BARRIER IN ADVANCE OF STAGE 3. BARRIER MUST REMAIN IN PLACE UNTIL COMPLETION OF THE RETAINING WALL.

SUGGESTED SIGNODE CONSTRUCTION AND TRAFFIC CONTROL

FILE NAME = P:\06150577\060_CAD\0601_Drawing\Sheets\Civil\06150577_sht-staging-01.dgn



USER NAME = manuj	DESIGNED - TJW	REVISED - _____
PLOT SCALE = 50.000' / 1"	DRAWN - JWM	REVISED - _____
PLOT DATE = 3/15/2011	CHECKED - TJW	REVISED - _____
	DATE - March 17, 2011	REVISED - _____

**STATE OF ILLINOIS
DEPARTMENT OF TRANSPORTATION**

**WORK ZONE AND STAGING REQUIREMENTS PLAN -
SIGNODE**

SCALE: 1"=50' SHEET NO. 5 OF 10 SHEETS STA 15+50.00 TO STA 25+00.00

F.A.U. RTE. 1537	SECTION 06-00050-00-GS	COUNTY COOK	TOTAL SHEETS 209	SHEET NO. 35
FED. ROAD DIST. NO. 1 ILLINOIS FED. AID PROJECT CRE-900317091				

CONTRACT NO. 63556