



PLAN	SURVEYED	DATE
	PLOTTED	
	CHECKED	
	BY	
	DATE	
	BY	
	DATE	

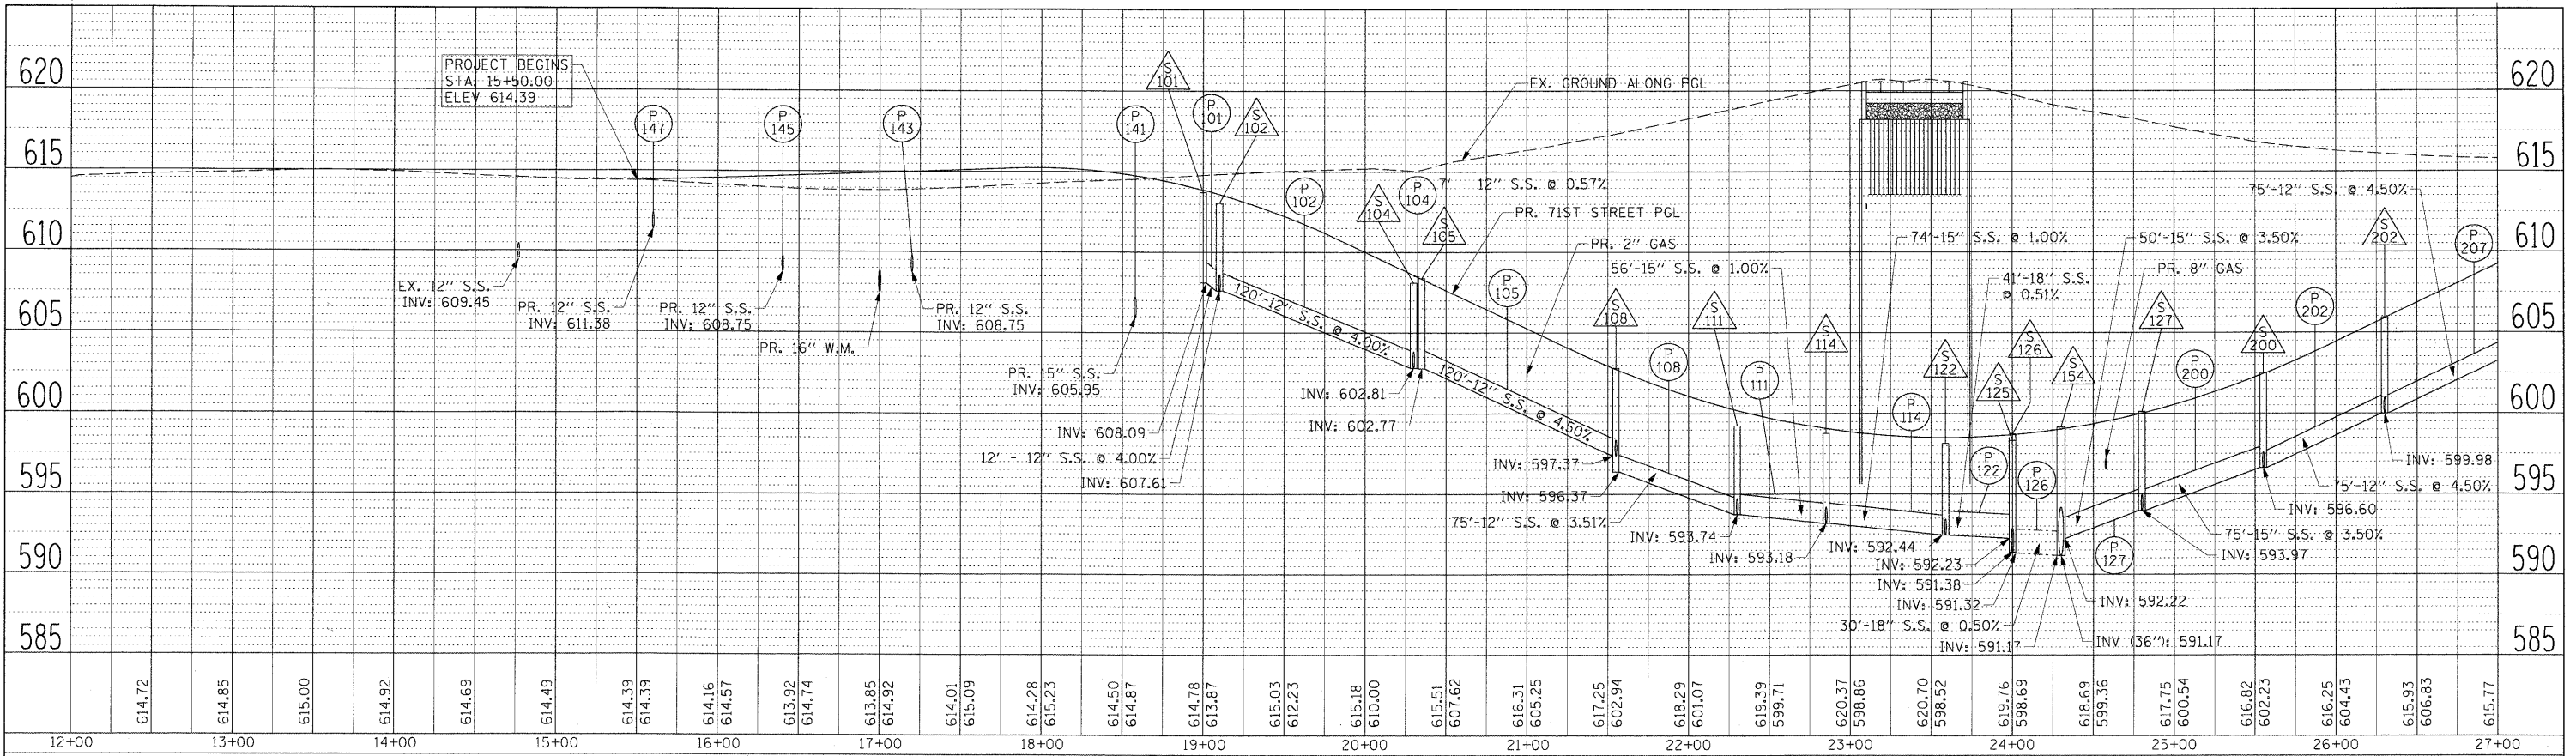

PROFILE	SURVEYED	DATE
	PLOTTED	
	CHECKED	
	BY	
	DATE	
	BY	
	DATE	

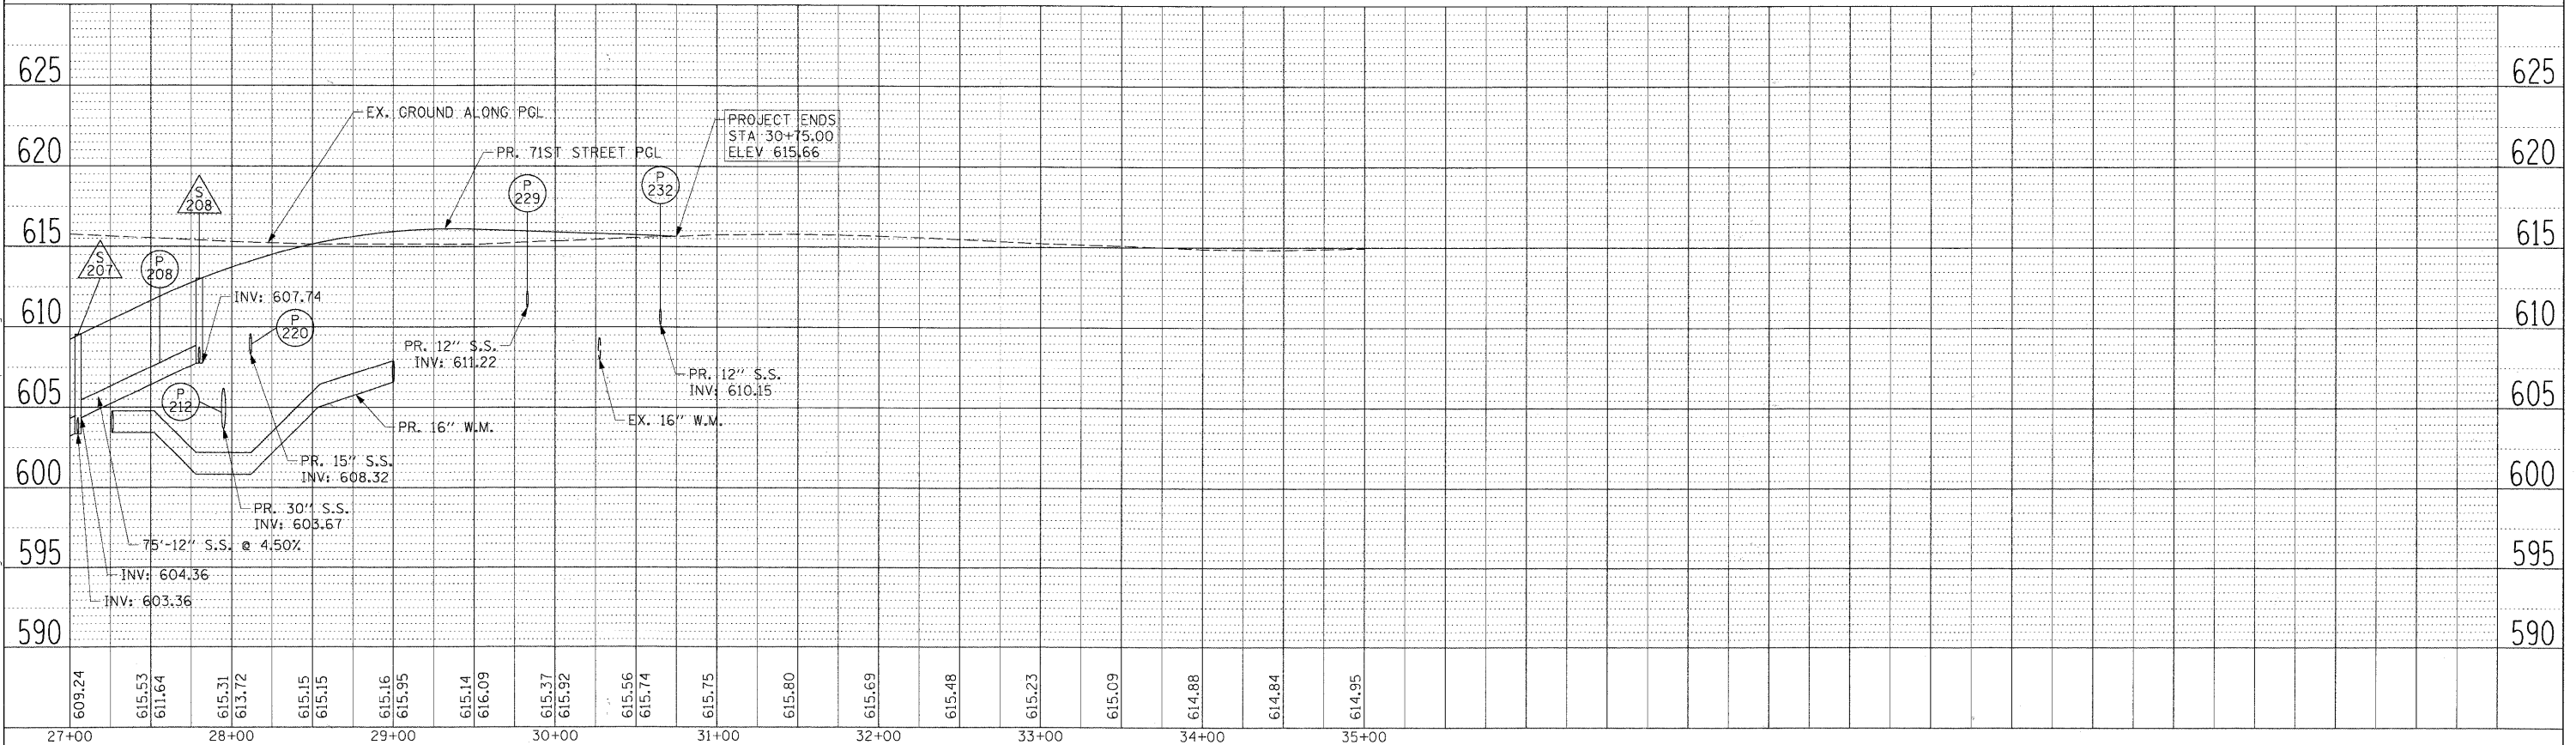

FILE NAME = P:\60155877\000 CAD\001 Drawings\Sheets\Civil\60155877-alt-dm-profile.dwg



USER NAME = mehrij
 PLOT SCALE = 50.000' / 1"
 PLOT DATE = 2/17/2011

DESIGNED	-	KLK	REVISED	-	
DRAWN	-	KLK	REVISED	-	
CHECKED	-	EYY	REVISED	-	
DATE	-	FEBRUARY 17, 2011	REVISED	-	

STATE OF ILLINOIS
 DEPARTMENT OF TRANSPORTATION

DRAINAGE PROFILE
 71ST STREET

SCALE: H=50; V=5 SHEET NO. 1 OF 2 SHEETS STA. 15+50.00 TO STA. 30+75.00

F.A.U. RTE.	SECTION	COUNTY	TOTAL SHEETS	SHEET NO.
1537	06-00050-00-GS	COOK	209	51
FED. ROAD DIST. NO. 1 ILLINOIS FED. AID PROJECT CRE-9003(709)			CONTRACT NO. 63556	