

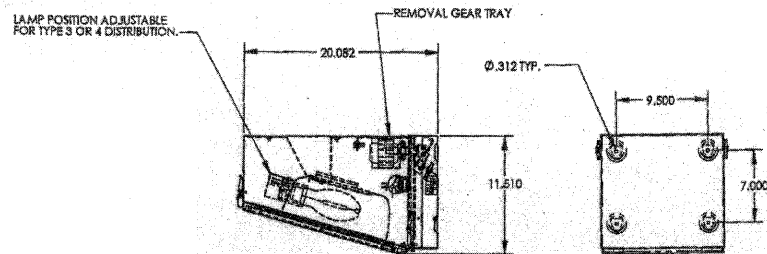


DATE	
BY	
PLAN	
NOTE BOOK NO.	
DATE	
BY	
PROFILE	
NOTE BOOK NO.	


DATE	
BY	
PROFILE	
NOTE BOOK NO.	

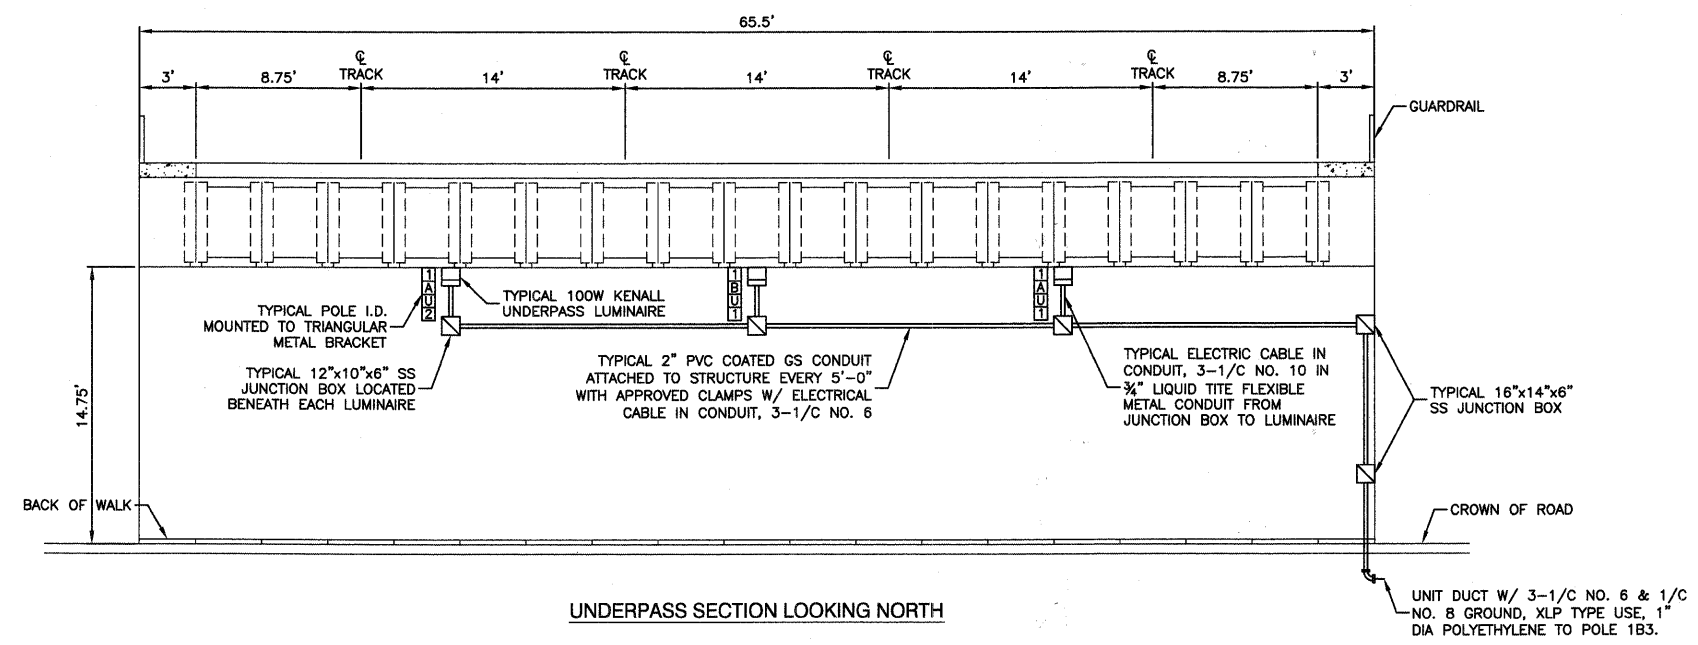

**KENALL UNDERPASS LUMINAIRE (OR APPROVED EQUAL)**  
100W HPS, MODEL NO. WFT 1221

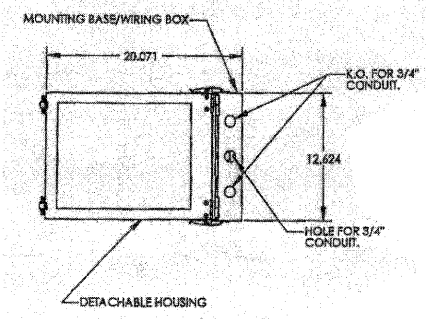

**UNDERPASS SECTION LOOKING NORTH**

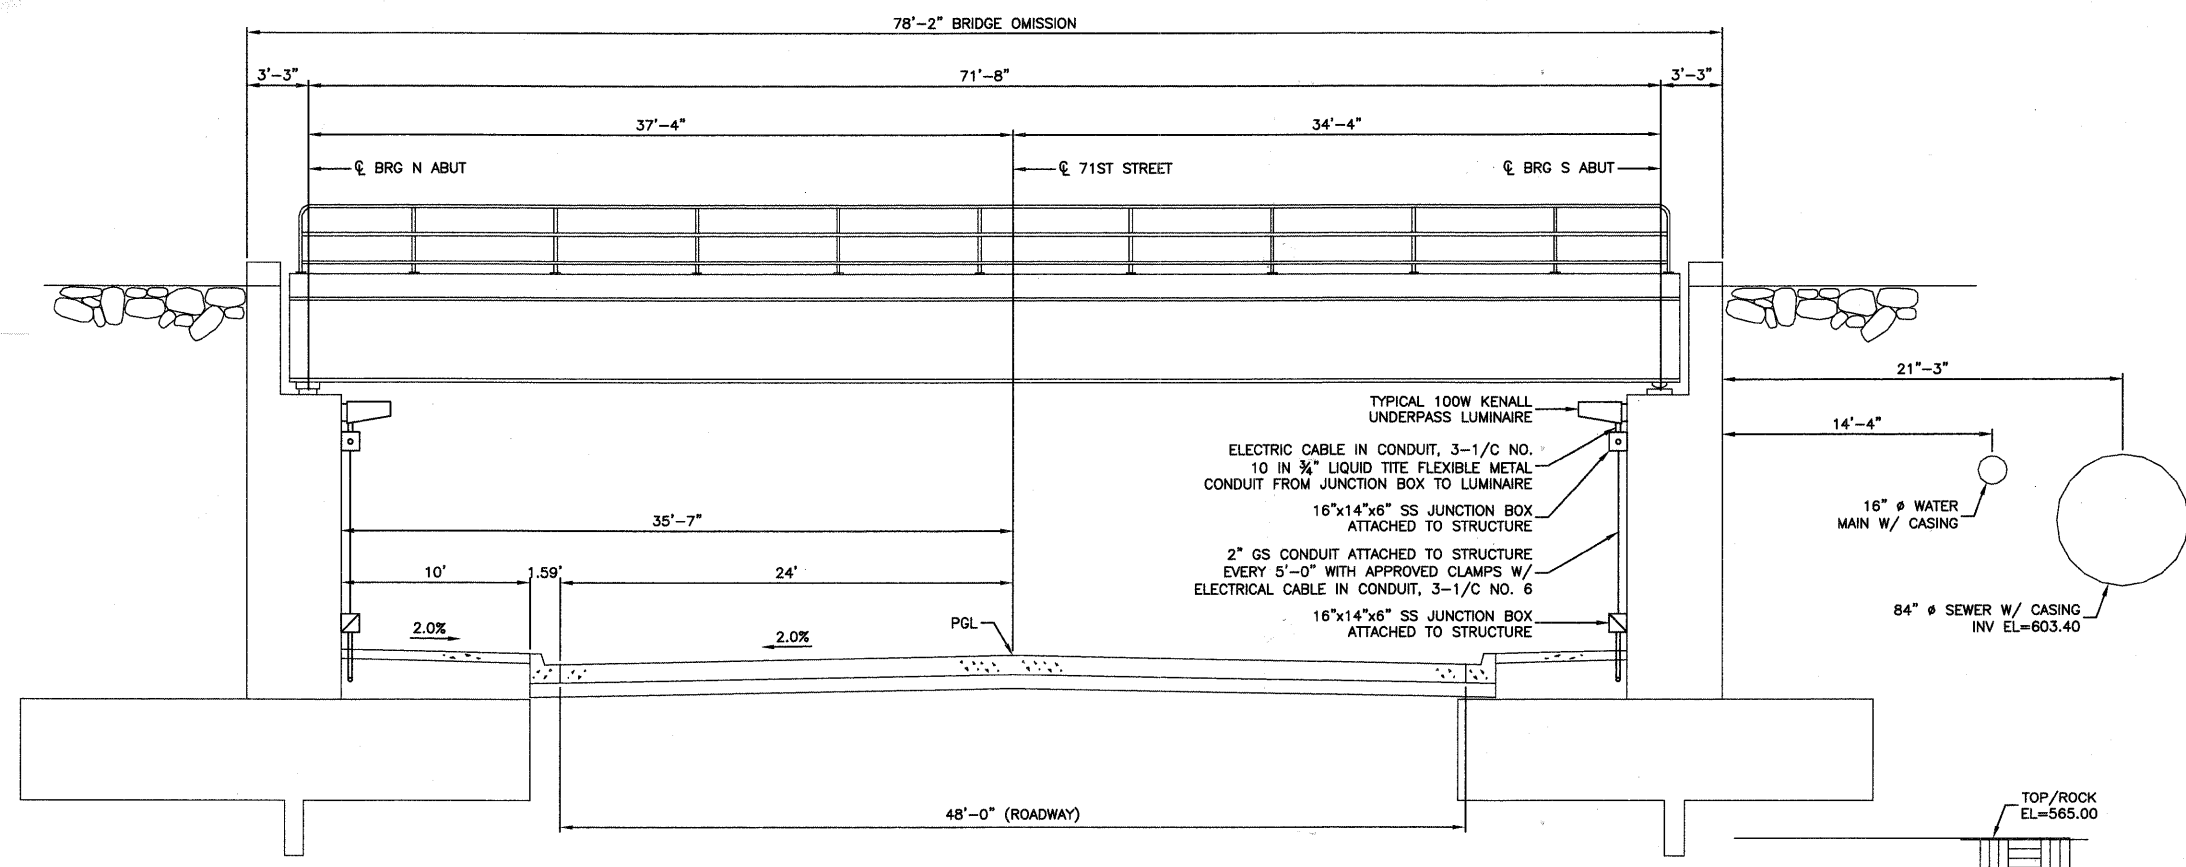

**ELEVATION LOOKING EAST**



FILE NAME = 09353-LGHT-02 - 001
PLOT SCALE =
PLOT DATE = 12/23/10

USER NAME =	DESIGNED — PAP	REVISED —
	CHECKED — PKB	REVISED —
	DRAWN — RG	REVISED —
	CHECKED — AG	REVISED —

STATE OF ILLINOIS  
DEPARTMENT OF TRANSPORTATION

71ST STREET	
STREET LIGHTING UNDERPASS DETAILS	
SCALE: NONE	STA. TO STA.

F.A.U. RTE.	SECTION	COUNTY	TOTAL SHEETS	SHEET NO.
1537	06-00050-00-GS	COOK	209	82
CONTRACT NO. 63556				
FED. ROAD DIST. NO. 1 ILLINOIS FED. AID PROJECT CRE-9003(709)				