


**ELEVATION**  
Concrete Facing Panels 1-3

\* See Field Cutting Diagram on Sheet 27 of 61.

**MIN. BAR LAPS**

#4 bars	- 2'-0"
#5 bars	- 2'-6"
#6 bars	- 3'-0"

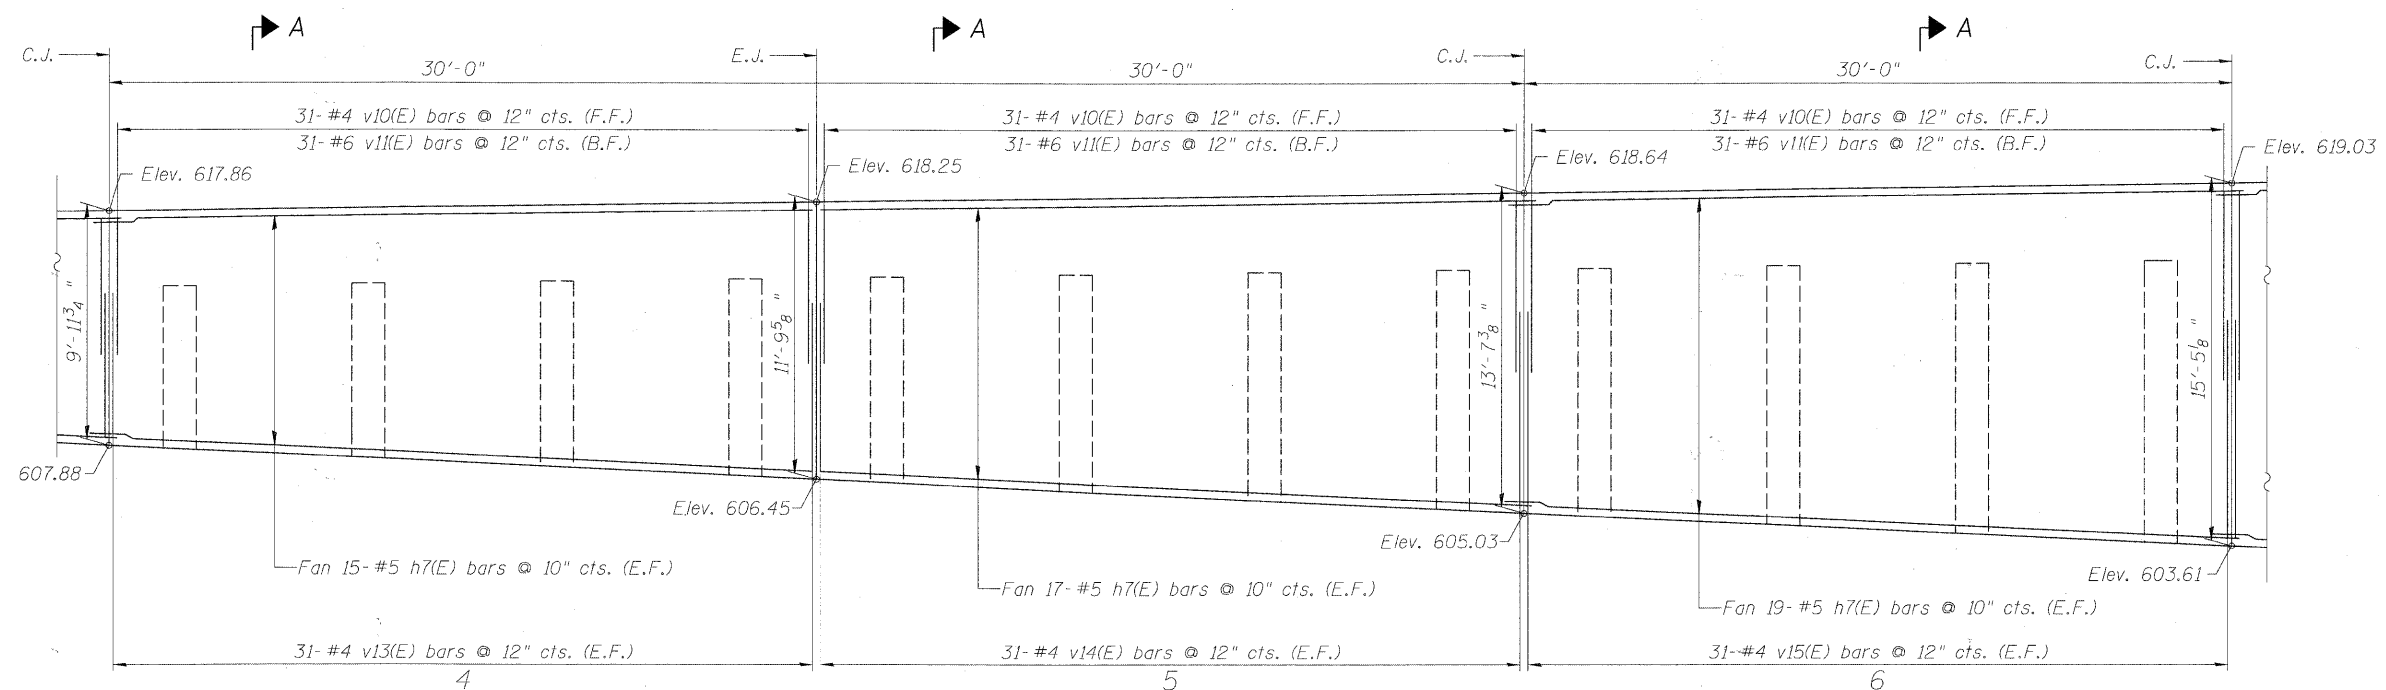

**ELEVATION**  
Concrete Facing Panels 4-6

**NOTES**  
For Sections See Sheet 51 of 61.  
E.J. = Expansion Joint  
C.J. = Construction Joint  
B.F. = Back Face  
F.F. = Front Face  
E.F. = Each Face

FILE NAME = P:\60155877\000\_CAD\01\_Drawing\Sheet\Structural\016-7722.IDOT-sh2?C=Conc.Facing.1.dgn



USER NAME = dabeziad	DESIGNED - DD	REVISED -
PLOT SCALE = 0:1.0000' = 1/8" = 1/8"	DRAWN - DD	REVISED -
PLOT DATE = 2/17/2011	CHECKED - EJO	REVISED -
	DATE - 11/20/2010	REVISED -

**STATE OF ILLINOIS**  
**DEPARTMENT OF TRANSPORTATION**

**CONCRETE FACING**  
**STRUCTURE NO. 016-7722**

F.A.U. RTE.	SECTION	COUNTY	TOTAL SHEETS	SHEET NO.
1537	06-00050-00-GS	COOK	209	119
CONTRACT NO. 63556			ILLINOIS FED. AID PROJECT	

SCALE: SHEET NO. 29 OF 65 SHEETS STA. TO STA.