


**MIN. BAR LAPS**  
 #4 bars - 2'-0"  
 #5 bars - 2'-6"  
 #6 bars - 3'-0"

**ELEVATION**  
 Concrete Facing Panels 7-9

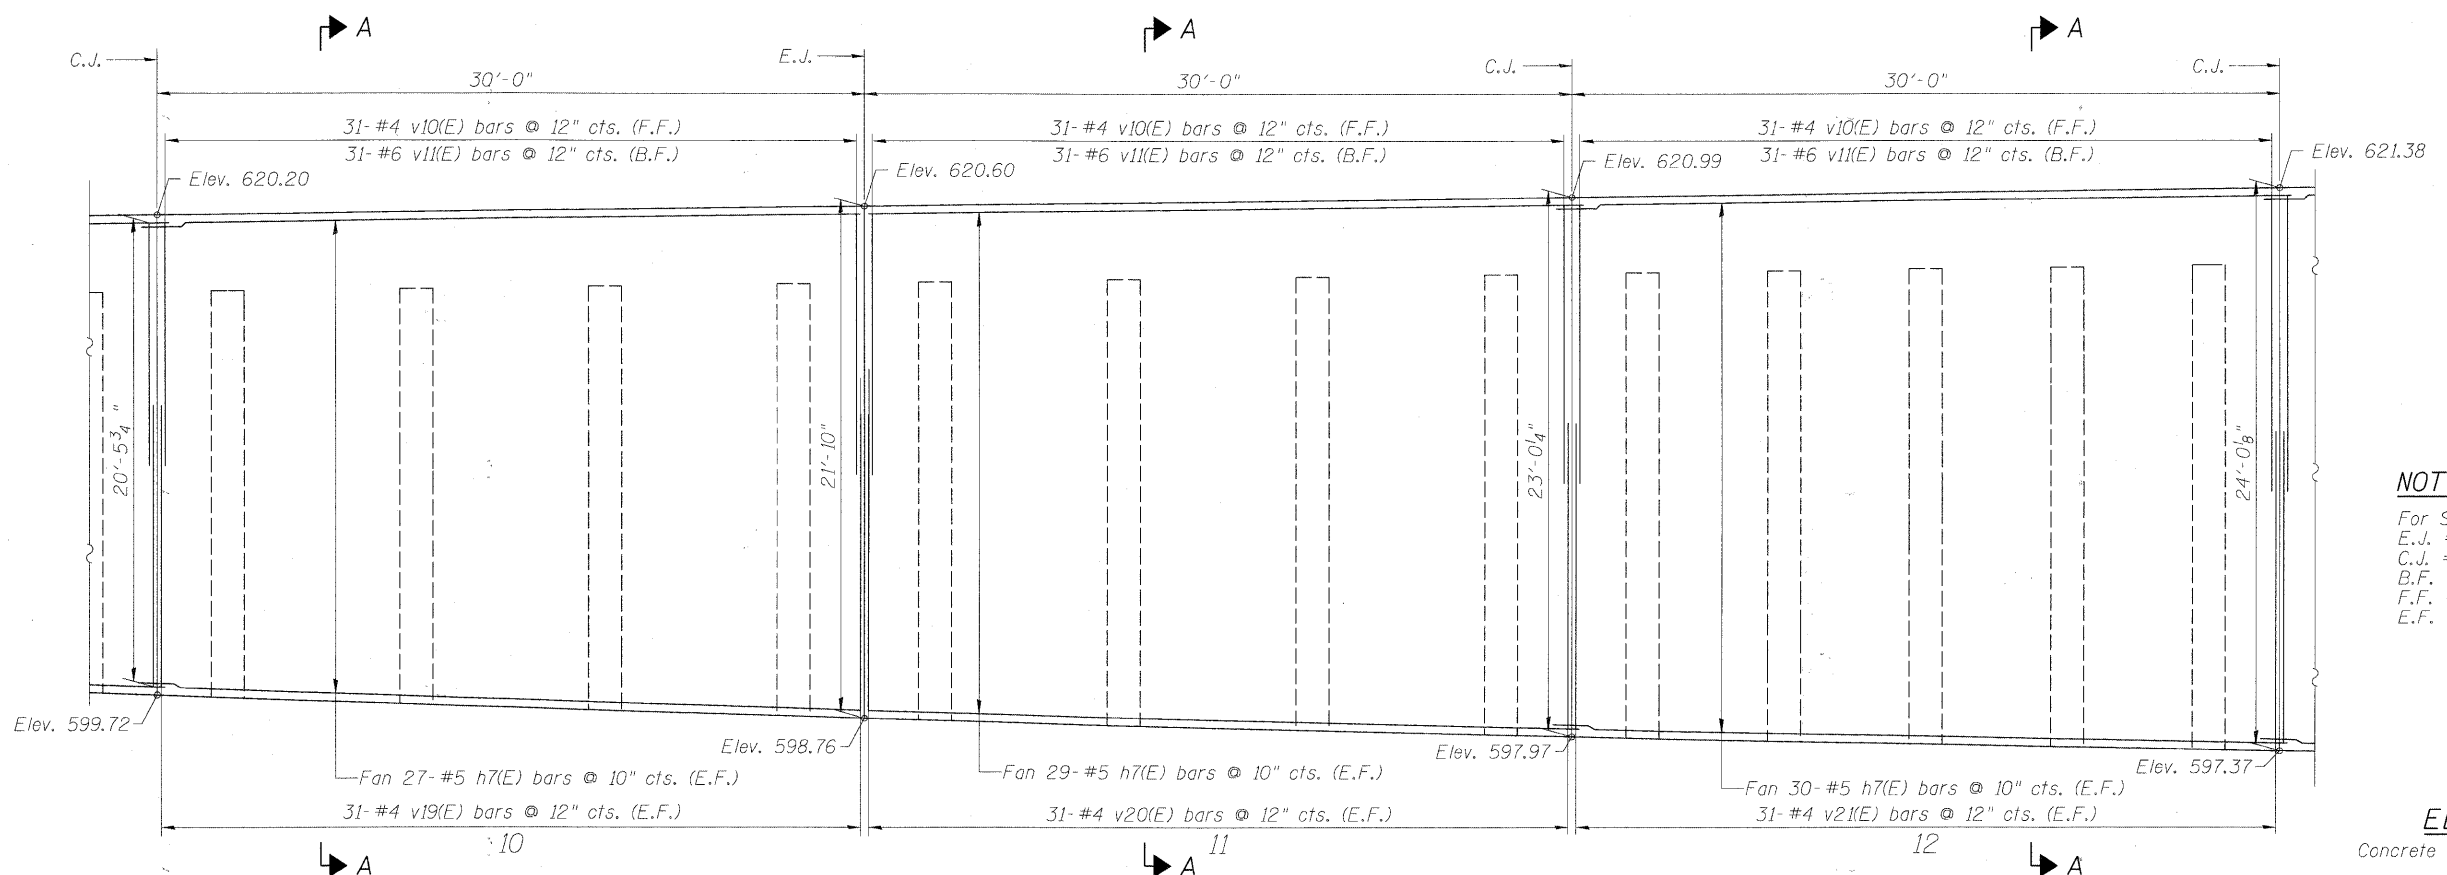

**NOTES**  
 For Sections See Sheet 51 of 61.  
 E.J. = Expansion Joint  
 C.J. = Construction Joint  
 B.F. = Back Face  
 F.F. = Front Face  
 E.F. = Each Face

**ELEVATION**  
 Concrete Facing Panels 10-12

FILE NAME = P:\A6055877\0206\_CAD\001\_Drawing\Shw\Structural\016-7722\_I00T\_rht-30-Conc.Facing\_2.dgn



USER NAME = dbezzied	DESIGNED - DD	REVISED -
PLOT SCALE = 8:1 (0.000 1" = 8')	DRAWN - DD	REVISED -
PLOT DATE = 2/17/2011	CHECKED - EJO	REVISED -
	DATE - 11/20/2010	REVISED -

**STATE OF ILLINOIS**  
**DEPARTMENT OF TRANSPORTATION**

**CONCRETE FACING**  
**STRUCTURE NO. 016-7722**  
 SCALE: SHEET NO. 30 OF 65 SHEETS STA. TO STA.

F.A.U. RTE.	SECTION	COUNTY	TOTAL SHEETS	SHEET NO.
1537	06-00050-00-GS	COOK	209	120
CONTRACT NO. 63556			ILLINOIS FED. AID PROJECT	