


ELEVATION
Concrete Facing Panels 1-3

NOTES
For Sections See Sheet 51 of 61.
E.J. = Expansion Joint
C.J. = Construction Joint
B.F. = Back Face
F.F. = Front Face
E.F. = Each Face

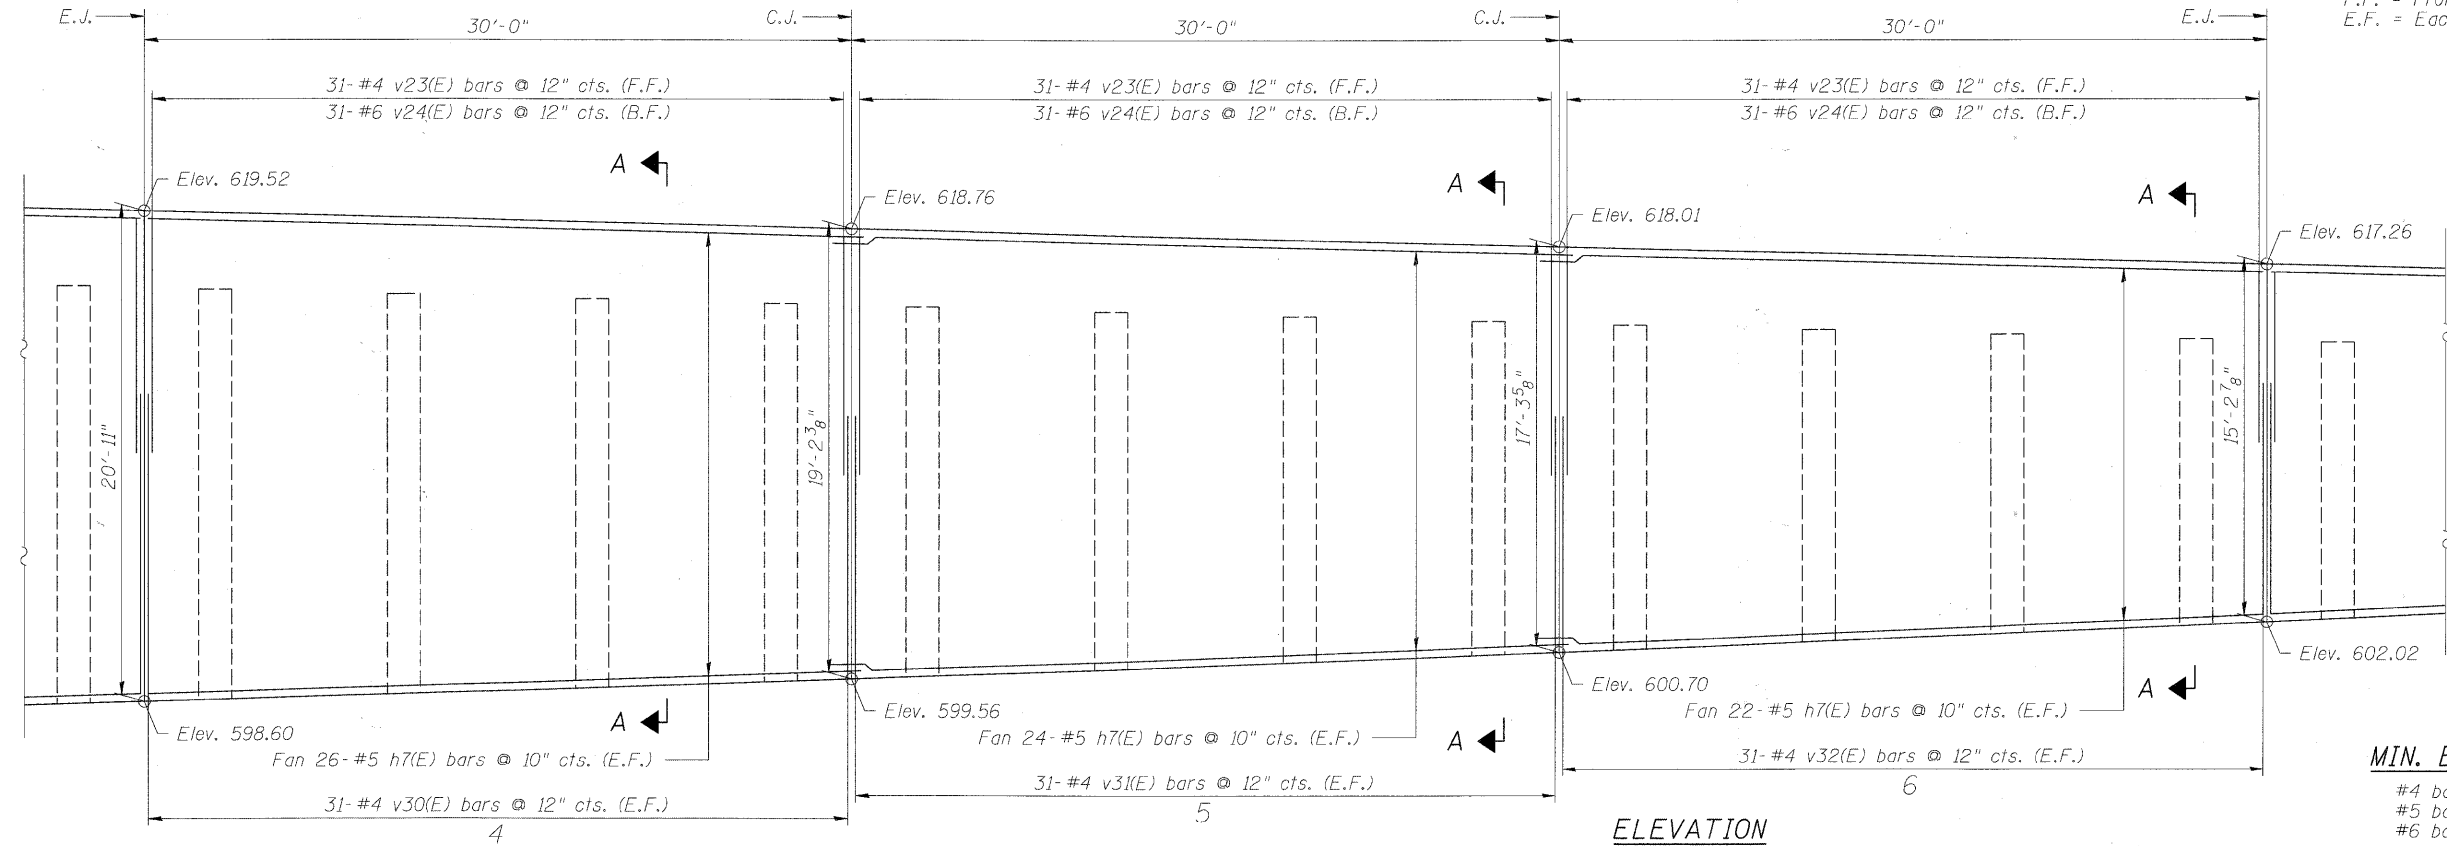

ELEVATION
Concrete Facing Panels 4-6

MIN. BAR LAPS
#4 bars - 2'-0"
#5 bars - 2'-6"
#6 bars - 3'-0"

FILE NAME = P:\AS015077\020-CAD\021-Drawings\Sheet\Structural\016-7723.IDOT-ah-136-Conc-Facing-1.dgn



USER NAME = dabeziocd	DESIGNED - DD	REVISED -
PLOT SCALE = 0:1/8000 '"/in.	DRAWN - DD	REVISED -
PLOT DATE = 2/17/2011	CHECKED - EJO	REVISED -
	DATE - 11/22/2010	REVISED -

**STATE OF ILLINOIS
DEPARTMENT OF TRANSPORTATION**

**CONCRETE FACING
STRUCTURE NO. 016-7723**

SCALE: SHEET NO. 36 OF 65 SHEETS STA. TO STA.

F.A.U. RTE.	SECTION	COUNTY	TOTAL SHEETS	SHEET NO.
1537	06-00050-00-GS	COOK	209	126
CONTRACT NO. 63556			ILLINOIS FED. AID PROJECT	