


ELEVATION
Concrete Facing Panels 1-3

NOTES
For Sections See Sheet 51 of 61.
E.J. = Expansion Joint
C.J. = Construction Joint
B.F. = Back Face
F.F. = Front Face
E.F. = Each Face

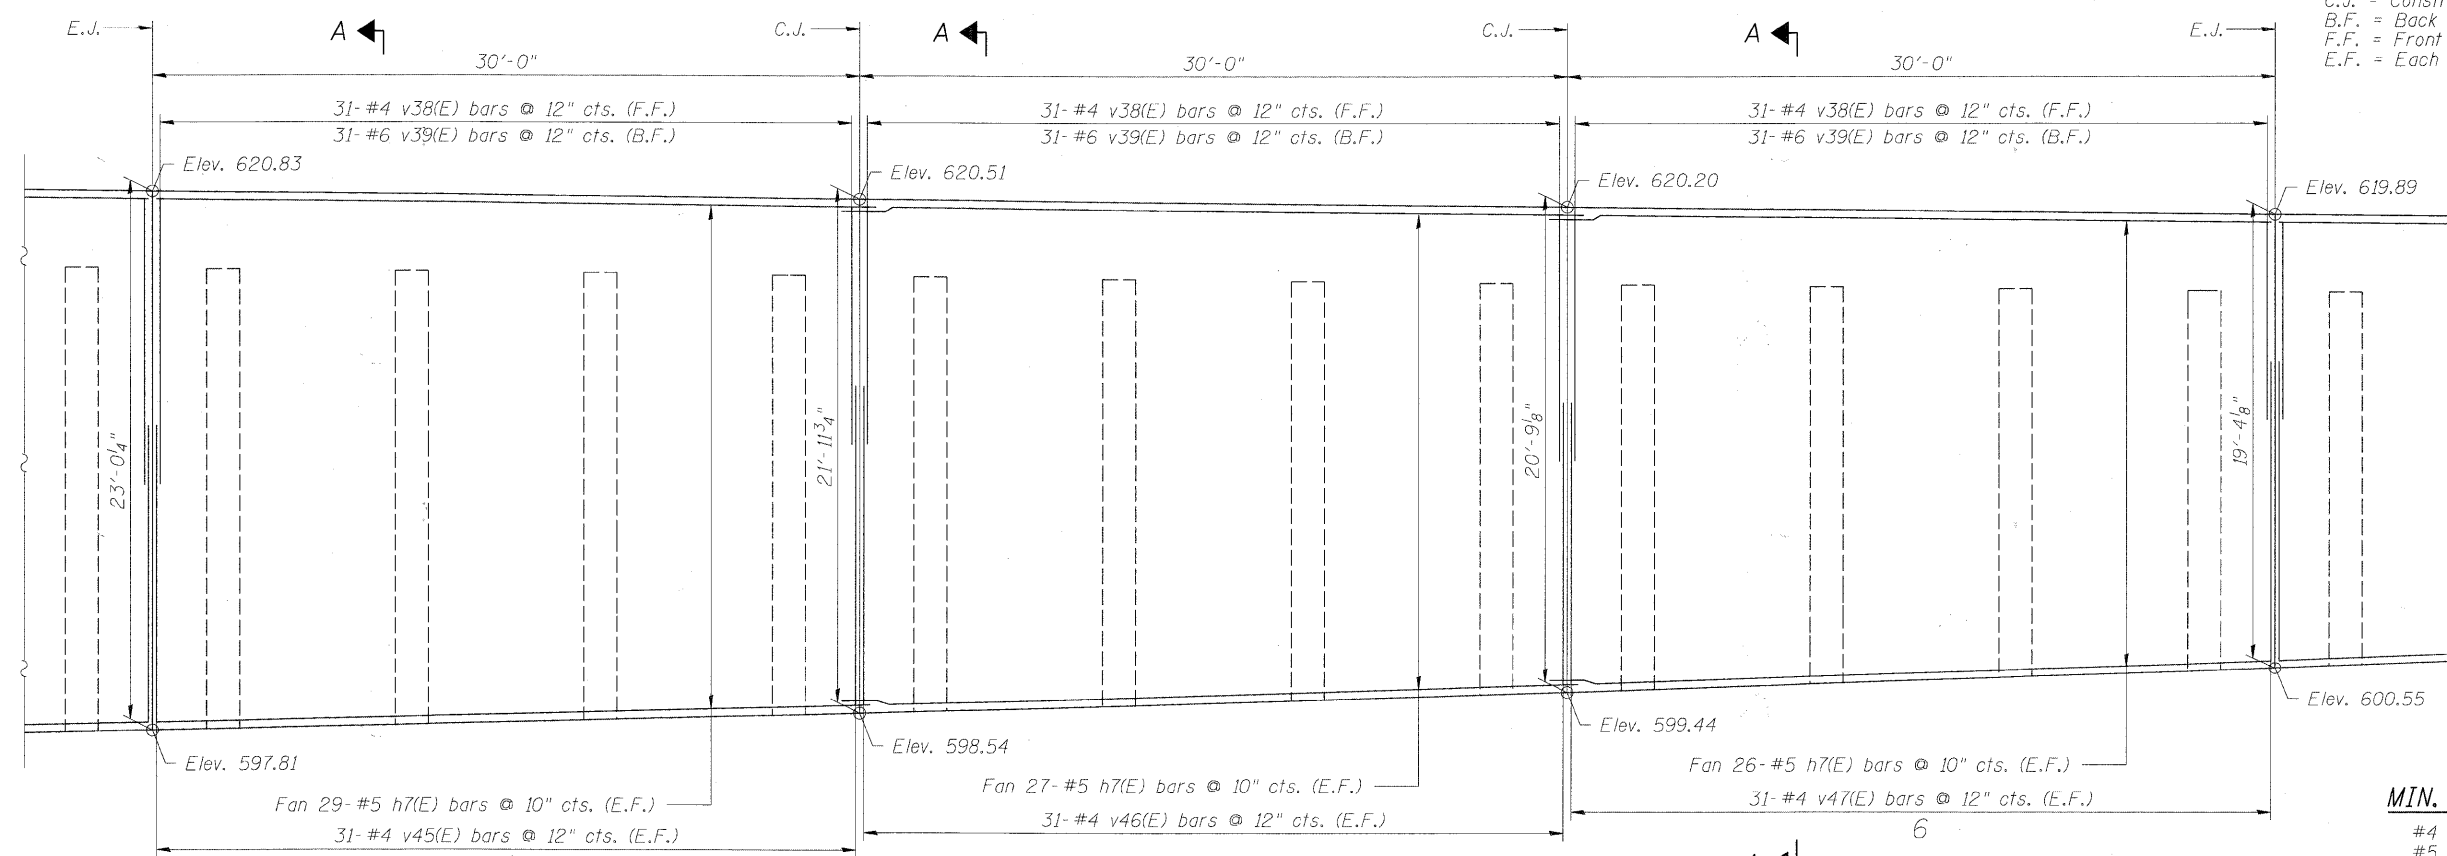

ELEVATION
Concrete Facing Panels 4-6

MIN. BAR LAPS
#4 bars - 2'-0"
#5 bars - 2'-6"
#6 bars - 3'-0"

FILE NAME = P:\60156877\000_040\001_Drawing\Sheet\Structural\016-7724_001-sh42-Conc-Facing_Tdgn



USER NAME = dabezcd	DESIGNED - DD	REVISED -
PLOT SCALE = 0.1:0.020 1/4" = 1"	DRAWN - DD	REVISED -
PLOT DATE = 2/17/2011	CHECKED - EJO	REVISED -
	DATE - 11/22/2010	REVISED -

STATE OF ILLINOIS
DEPARTMENT OF TRANSPORTATION

CONCRETE FACING
STRUCTURE NO. 016-7724
SCALE: SHEET NO. 42 OF 65 SHEETS STA. TO STA.

F.A.U. RTE.	SECTION	COUNTY	TOTAL SHEETS	SHEET NO.
1537	06-00050-00-GS	COOK	209	132
CONTRACT NO. 63556			ILLINOIS FED. AID PROJECT	