


**ELEVATION**  
Concrete Facing Panels 7-9

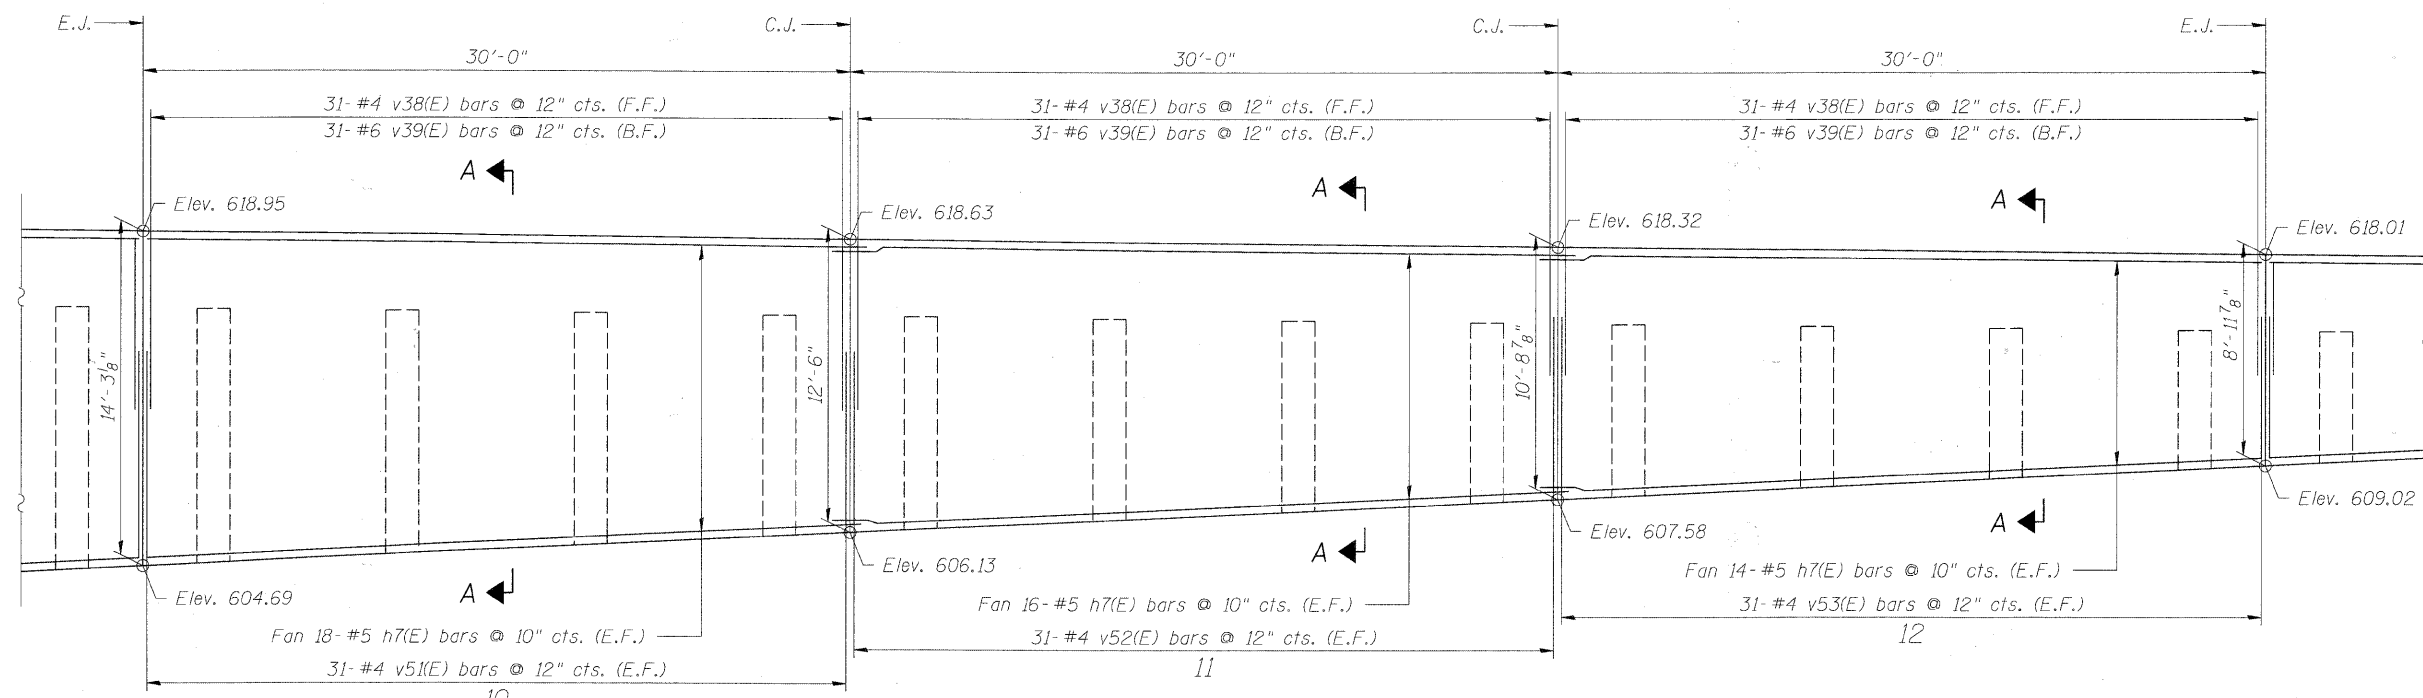

**ELEVATION**  
Concrete Facing Panels 10-12

**MIN. BAR LAPS**  
 #4 bars - 2'-0"  
 #5 bars - 2'-6"  
 #6 bars - 3'-0"

**NOTES**  
 For Sections See Sheet 51 of 61.  
 E.J. = Expansion Joint  
 C.J. = Construction Joint  
 B.F. = Back Face  
 F.F. = Front Face  
 E.F. = Each Face

FILE NAME = P:\60155677\002 CAD\001 Drawings\Structural\016-7724\_1DDT-sh43-Conc.Facing 2.dgn



USER NAME = dbezcicd	DESIGNED - DD	REVISED -
PLOT SCALE = 0:1.0000 '1' / 1/8"	DRAWN - DD	REVISED -
PLOT DATE = 2/17/2011	CHECKED - EJO	REVISED -
	DATE - 11/22/2010	REVISED -

**STATE OF ILLINOIS**  
**DEPARTMENT OF TRANSPORTATION**

**CONCRETE FACING**  
**STRUCTURE NO. 016-7724**

SCALE: SHEET NO. 43 OF 65 SHEETS STA. TO STA.

F.A.U. RTE.	SECTION	COUNTY	TOTAL SHEETS	SHEET NO.
1537	06-00050-00-GS	COOK	209	133
CONTRACT NO. 63556			ILLINOIS FED. AID PROJECT	