



ELEVATION 'A'
Retaining Wall - Structure No. 016-7722

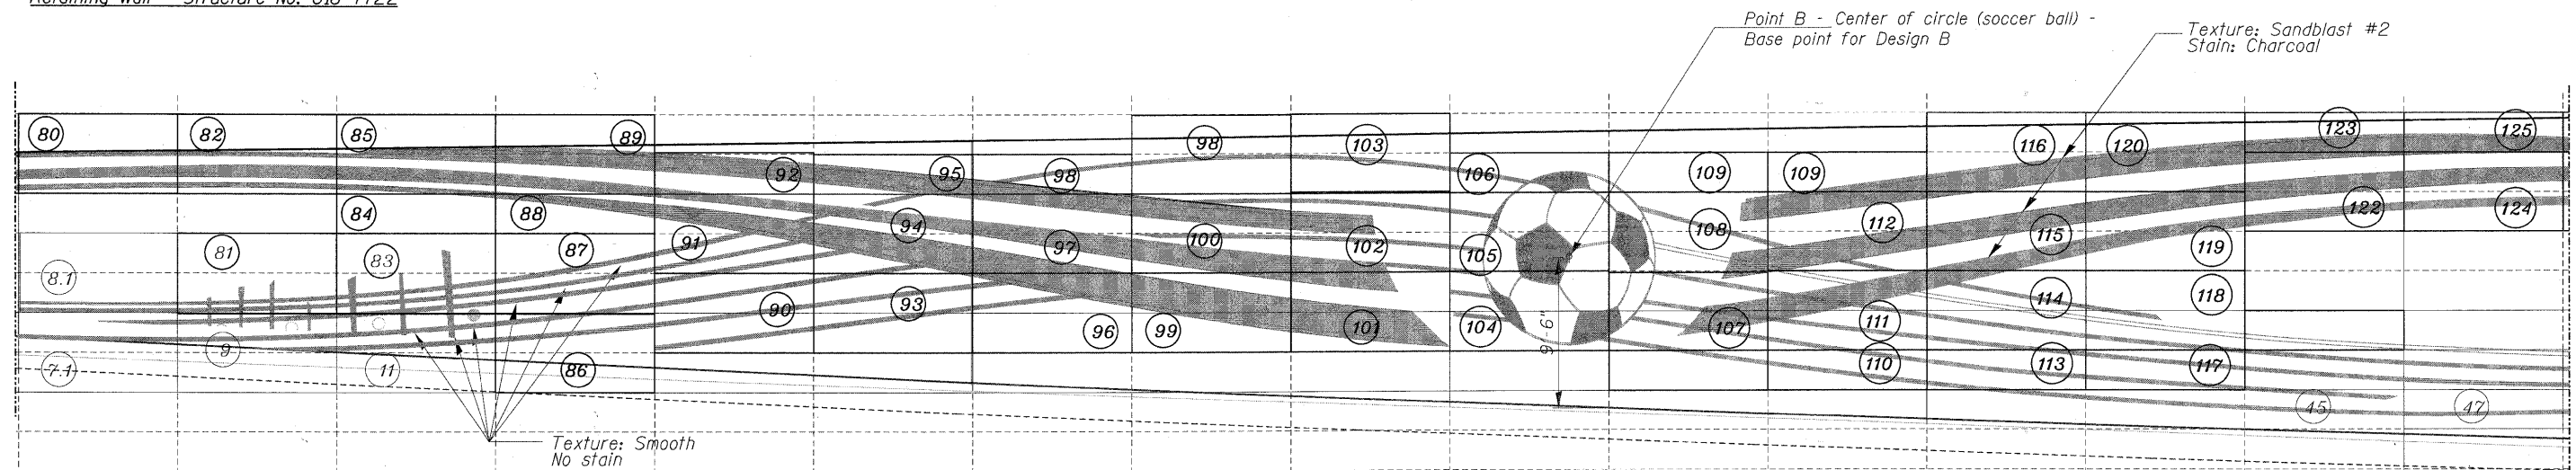

ELEVATION 'A'
Retaining Wall - Structure No. 016-7722

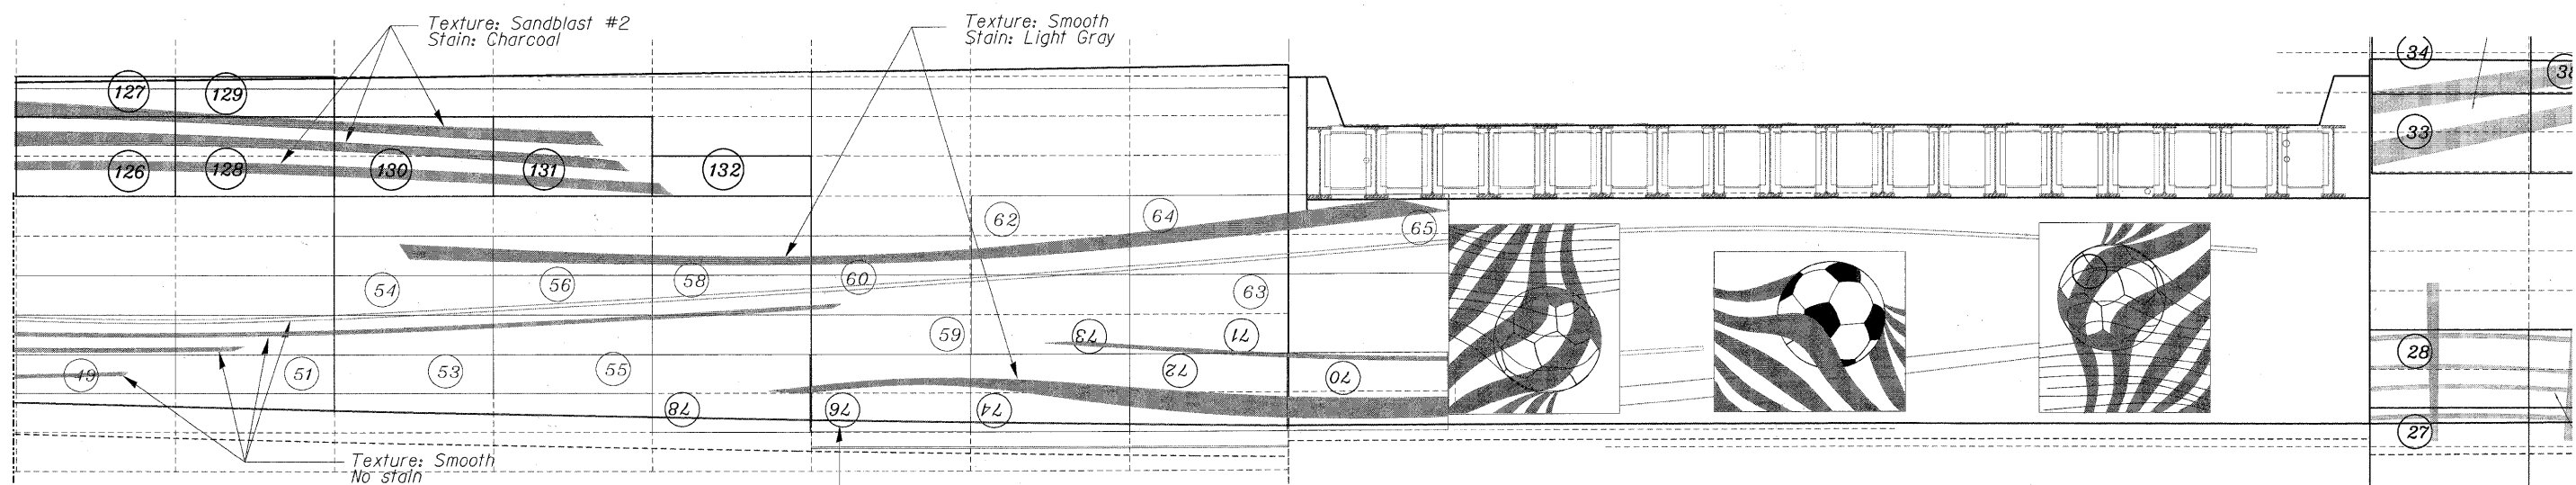

ELEVATION 'A'
Retaining Wall - Structure No. 016-7722

Rotated numbers / panels indicate that the original design is repeated in a rotated position. (Typ.)

ELEVATION 'B'
North Abutment Wall - Structure No. 016-7721

FILE NAME = P:\60155977\000 CAD\001.Dwg; Drawing: Sheets\Misc\Detail\VA_159_FormLinners_Details.dwg



USER NAME = Pistovskam	DESIGNED - MR	REVISED -
PLOT SCALE = 81.0000 1/1 in.	DRAWN - MR	REVISED -
PLOT DATE = 3/16/2011	CHECKED - DV	REVISED -
	DATE - 10/11/2010	REVISED -

STATE OF ILLINOIS
DEPARTMENT OF TRANSPORTATION

FORM LINERS - DETAILS

SCALE: 3/8"=1'-0" SHEET NO. 4 OF 8 SHEETS STA. TO STA.

F.A.U. RTE. 1537	SECTION 06-00050-00-GS	COUNTY COOK	TOTAL SHEETS 209	SHEET NO. 159
CONTRACT NO. 63556				ILLINOIS FED. AID PROJECT