



ELEVATION 'E'
Retaining Wall - Structure No. 016-7724

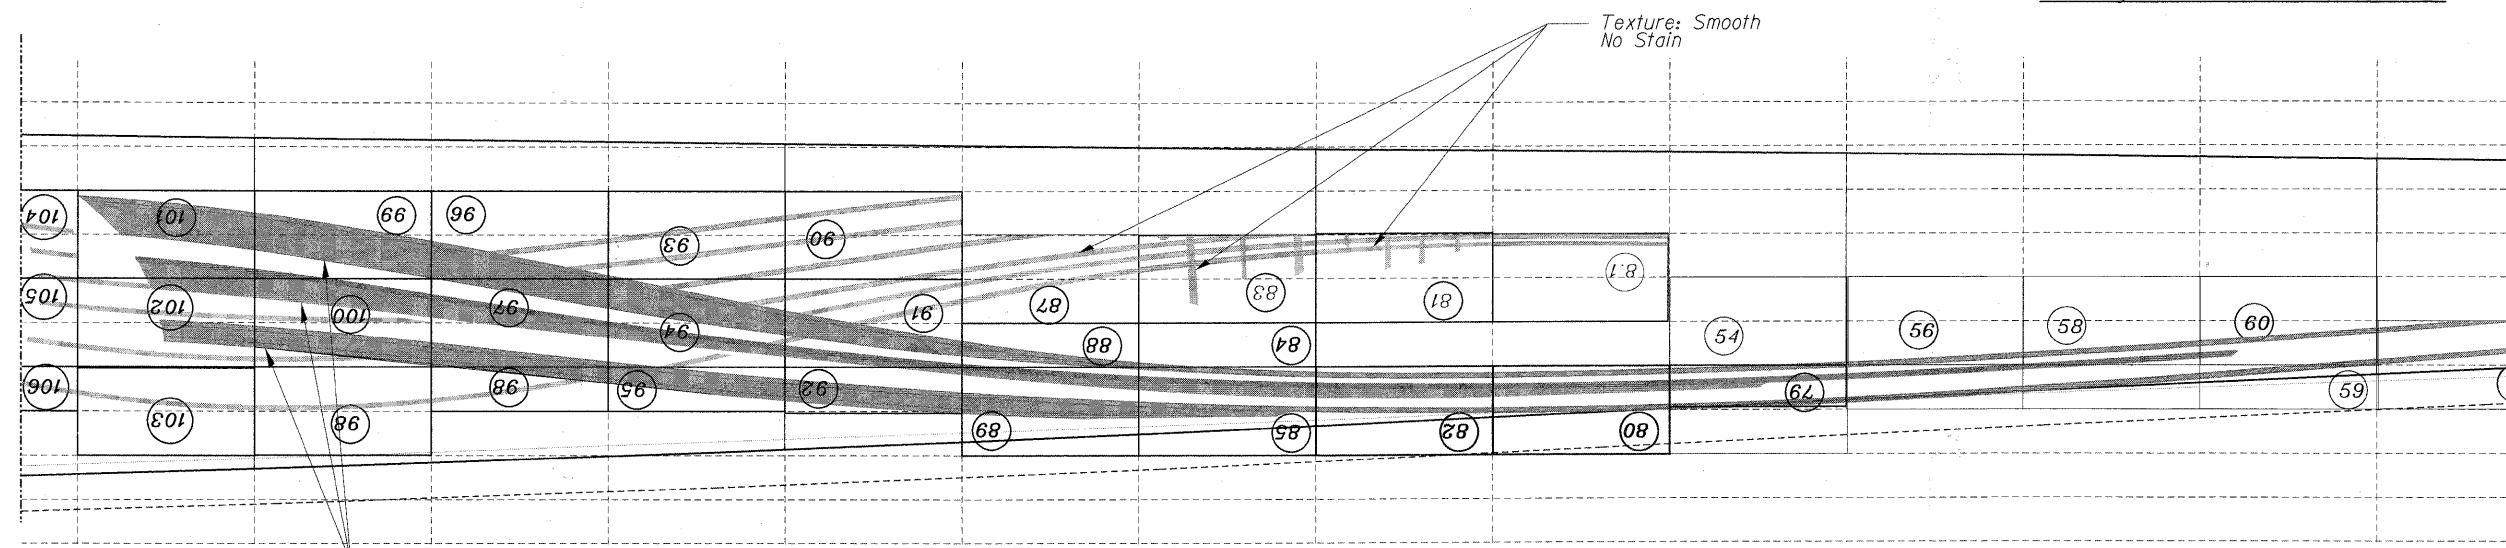

ELEVATION 'E'
Retaining Wall - Structure No. 016-7724

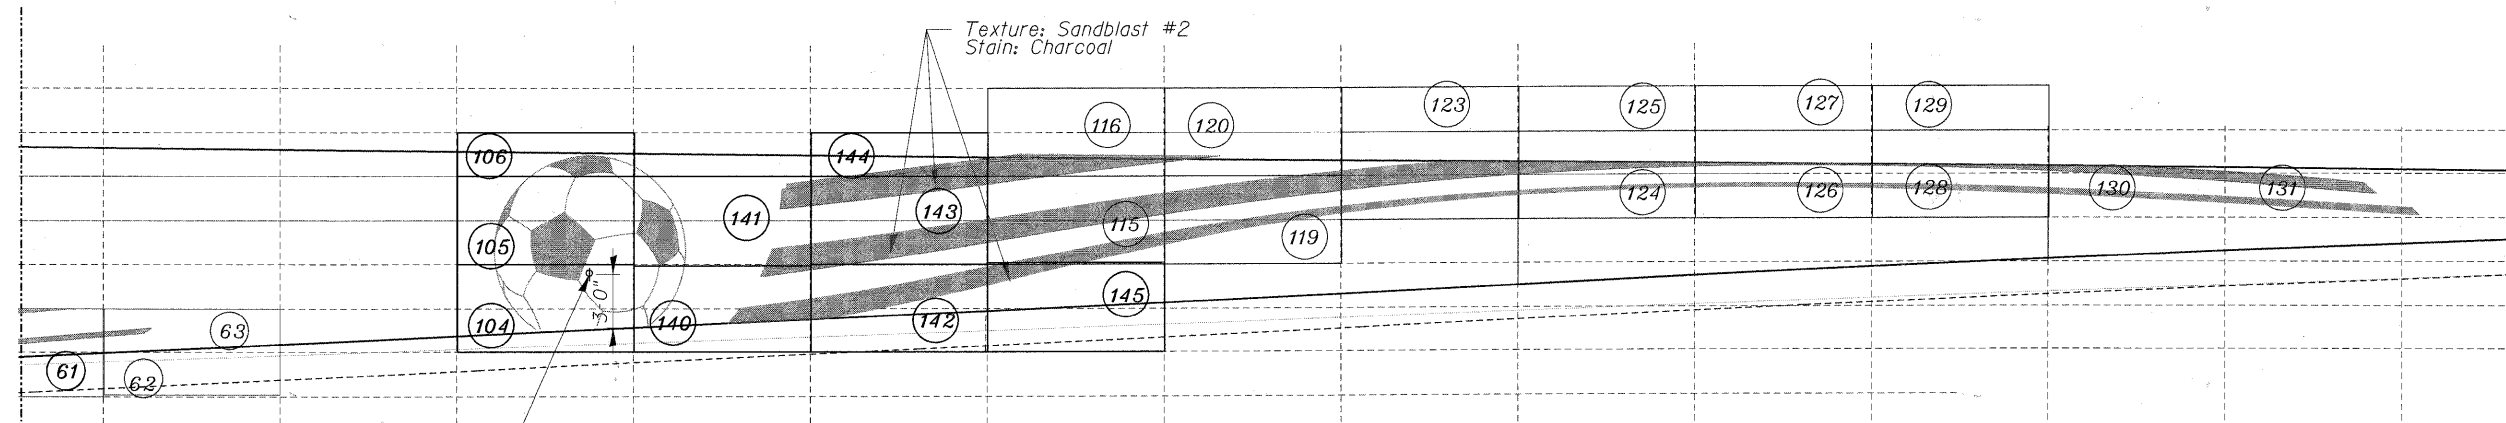

ELEVATION 'E'
Retaining Wall - Structure No. 016-7724



USER NAME = r1stovskem
PLOT SCALE = 0:1.0000 '1' / 1"
PLOT DATE = 3/16/2011

DESIGNED - MR
DRAWN - MR
CHECKED - DV
DATE - 10/11/2010

REVISED -
REVISED -
REVISED -
REVISED -

STATE OF ILLINOIS
DEPARTMENT OF TRANSPORTATION

FORM LINERS - DETAILS

SCALE: 3/16"=1'-0" SHEET NO. 6 OF 8 SHEETS STA. TO STA.

F.A.U. RTE.	SECTION	COUNTY	TOTAL SHEETS	SHEET NO.
1537	06-00050-00-GS	COOK	209	161
CONTRACT NO. 63556			ILLINOIS FED. AID PROJECT	

FILE NAME = P:\68156977_0200_CAD_001_Drawings\Sheets\Arch\sect\016-161_FormLiners_Details.dgn