



ELEVATION 'F'
Retaining Wall - Structure No. 016-7725

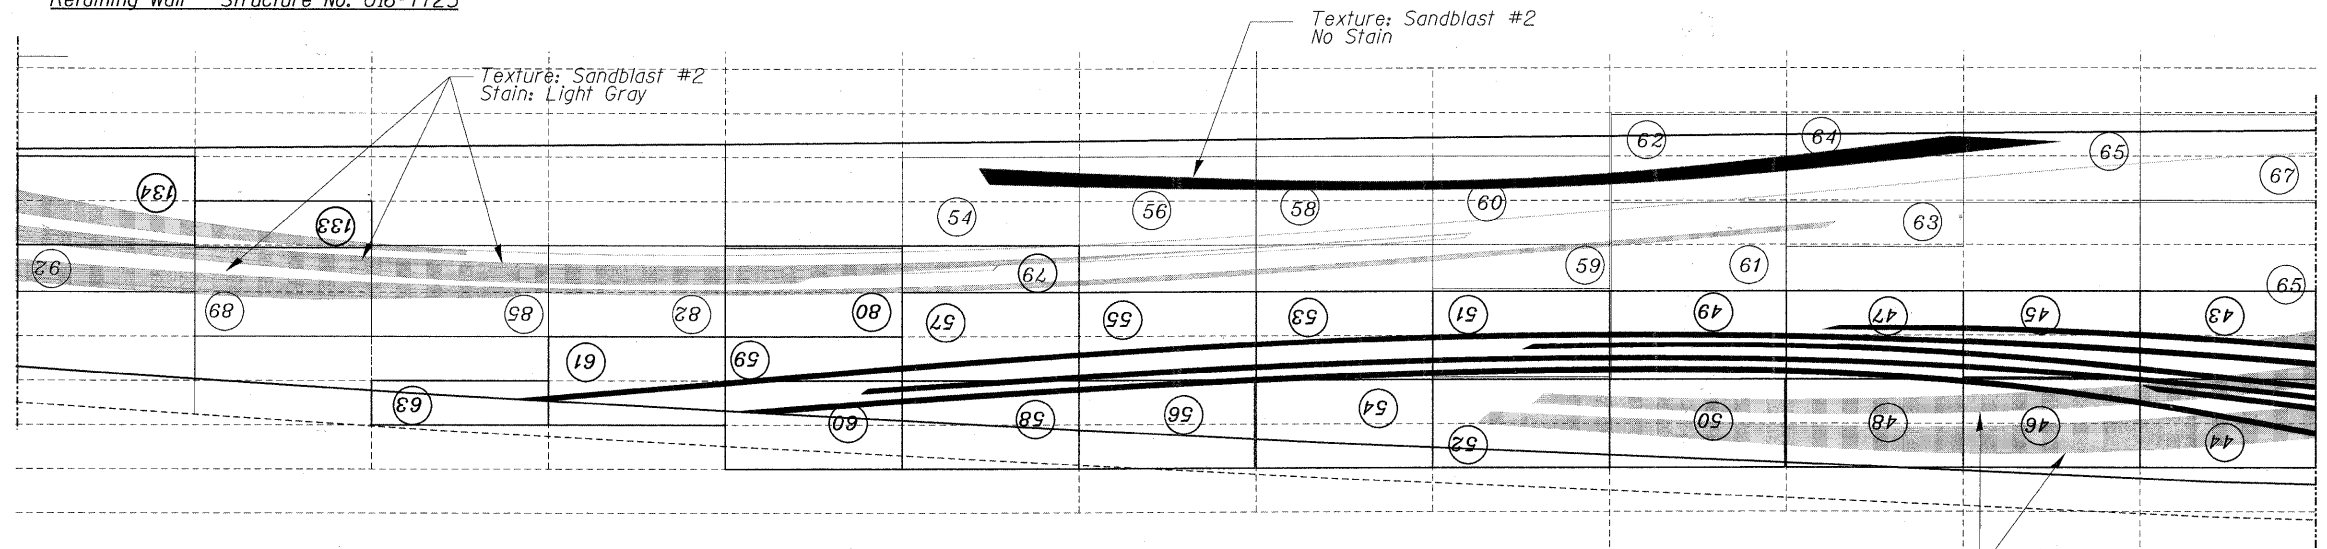

ELEVATION 'F'
Retaining Wall - Structure No. 016-7725

Rotated numbers / panels indicate that the original design is repeated in a rotated position. (Typ.)

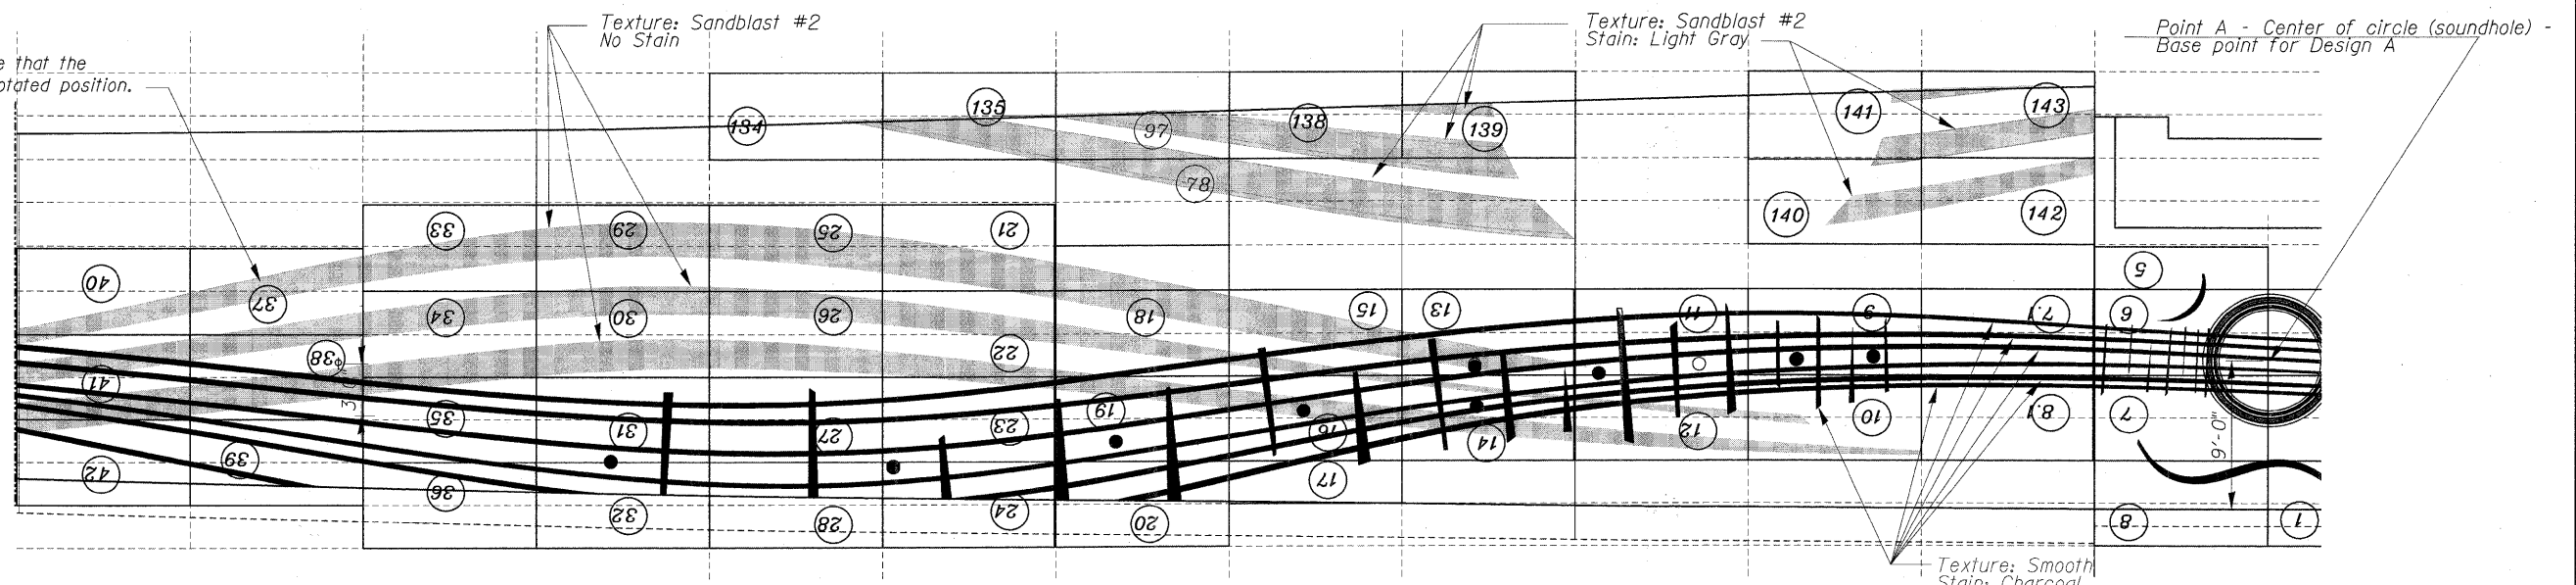

ELEVATION 'F'
Retaining Wall - Structure No. 016-7725



| | | |
|-----------------------------------|-------------------|-----------|
| USER NAME = F1stovskam | DESIGNED - MR | REVISED - |
| PLOT SCALE = 01.2000 1/4" = 1'-0" | DRAWN - MR | REVISED - |
| PLOT DATE = 3/16/2011 | CHECKED - DV | REVISED - |
| | DATE - 10/11/2010 | REVISED - |

STATE OF ILLINOIS
DEPARTMENT OF TRANSPORTATION

FORM LINERS - DETAILS

SCALE: 3/16"=1'-0" SHEET NO. 7 OF 8 SHEETS STA. TO STA.

| F.A.U. RTE. | SECTION | COUNTY | TOTAL SHEETS | SHEET NO. |
|--------------------|----------------|--------|---------------------------|-----------|
| 1537 | 06-00050-00-GS | COOK | 209 | 162 |
| CONTRACT NO. 63556 | | | ILLINOIS FED. AID PROJECT | |

FILE NAME = P:\60153877\020 CAD\001 Drawing\Sheets\Architectural\A-162.F form liners - Details.dgn