
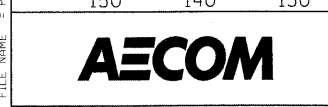


DATE	
BY	
FINL SURVEY	
SURVEYED	
PLOTTED	
TEMPLATE	
NOTE BOOK	
AREAS CHECKED	
NO.	

DATE	
BY	
ORIG SURVEY	
SURVEYED	
PLOTTED	
TEMPLATE	
NOTE BOOK	
AREAS CHECKED	
NO.	

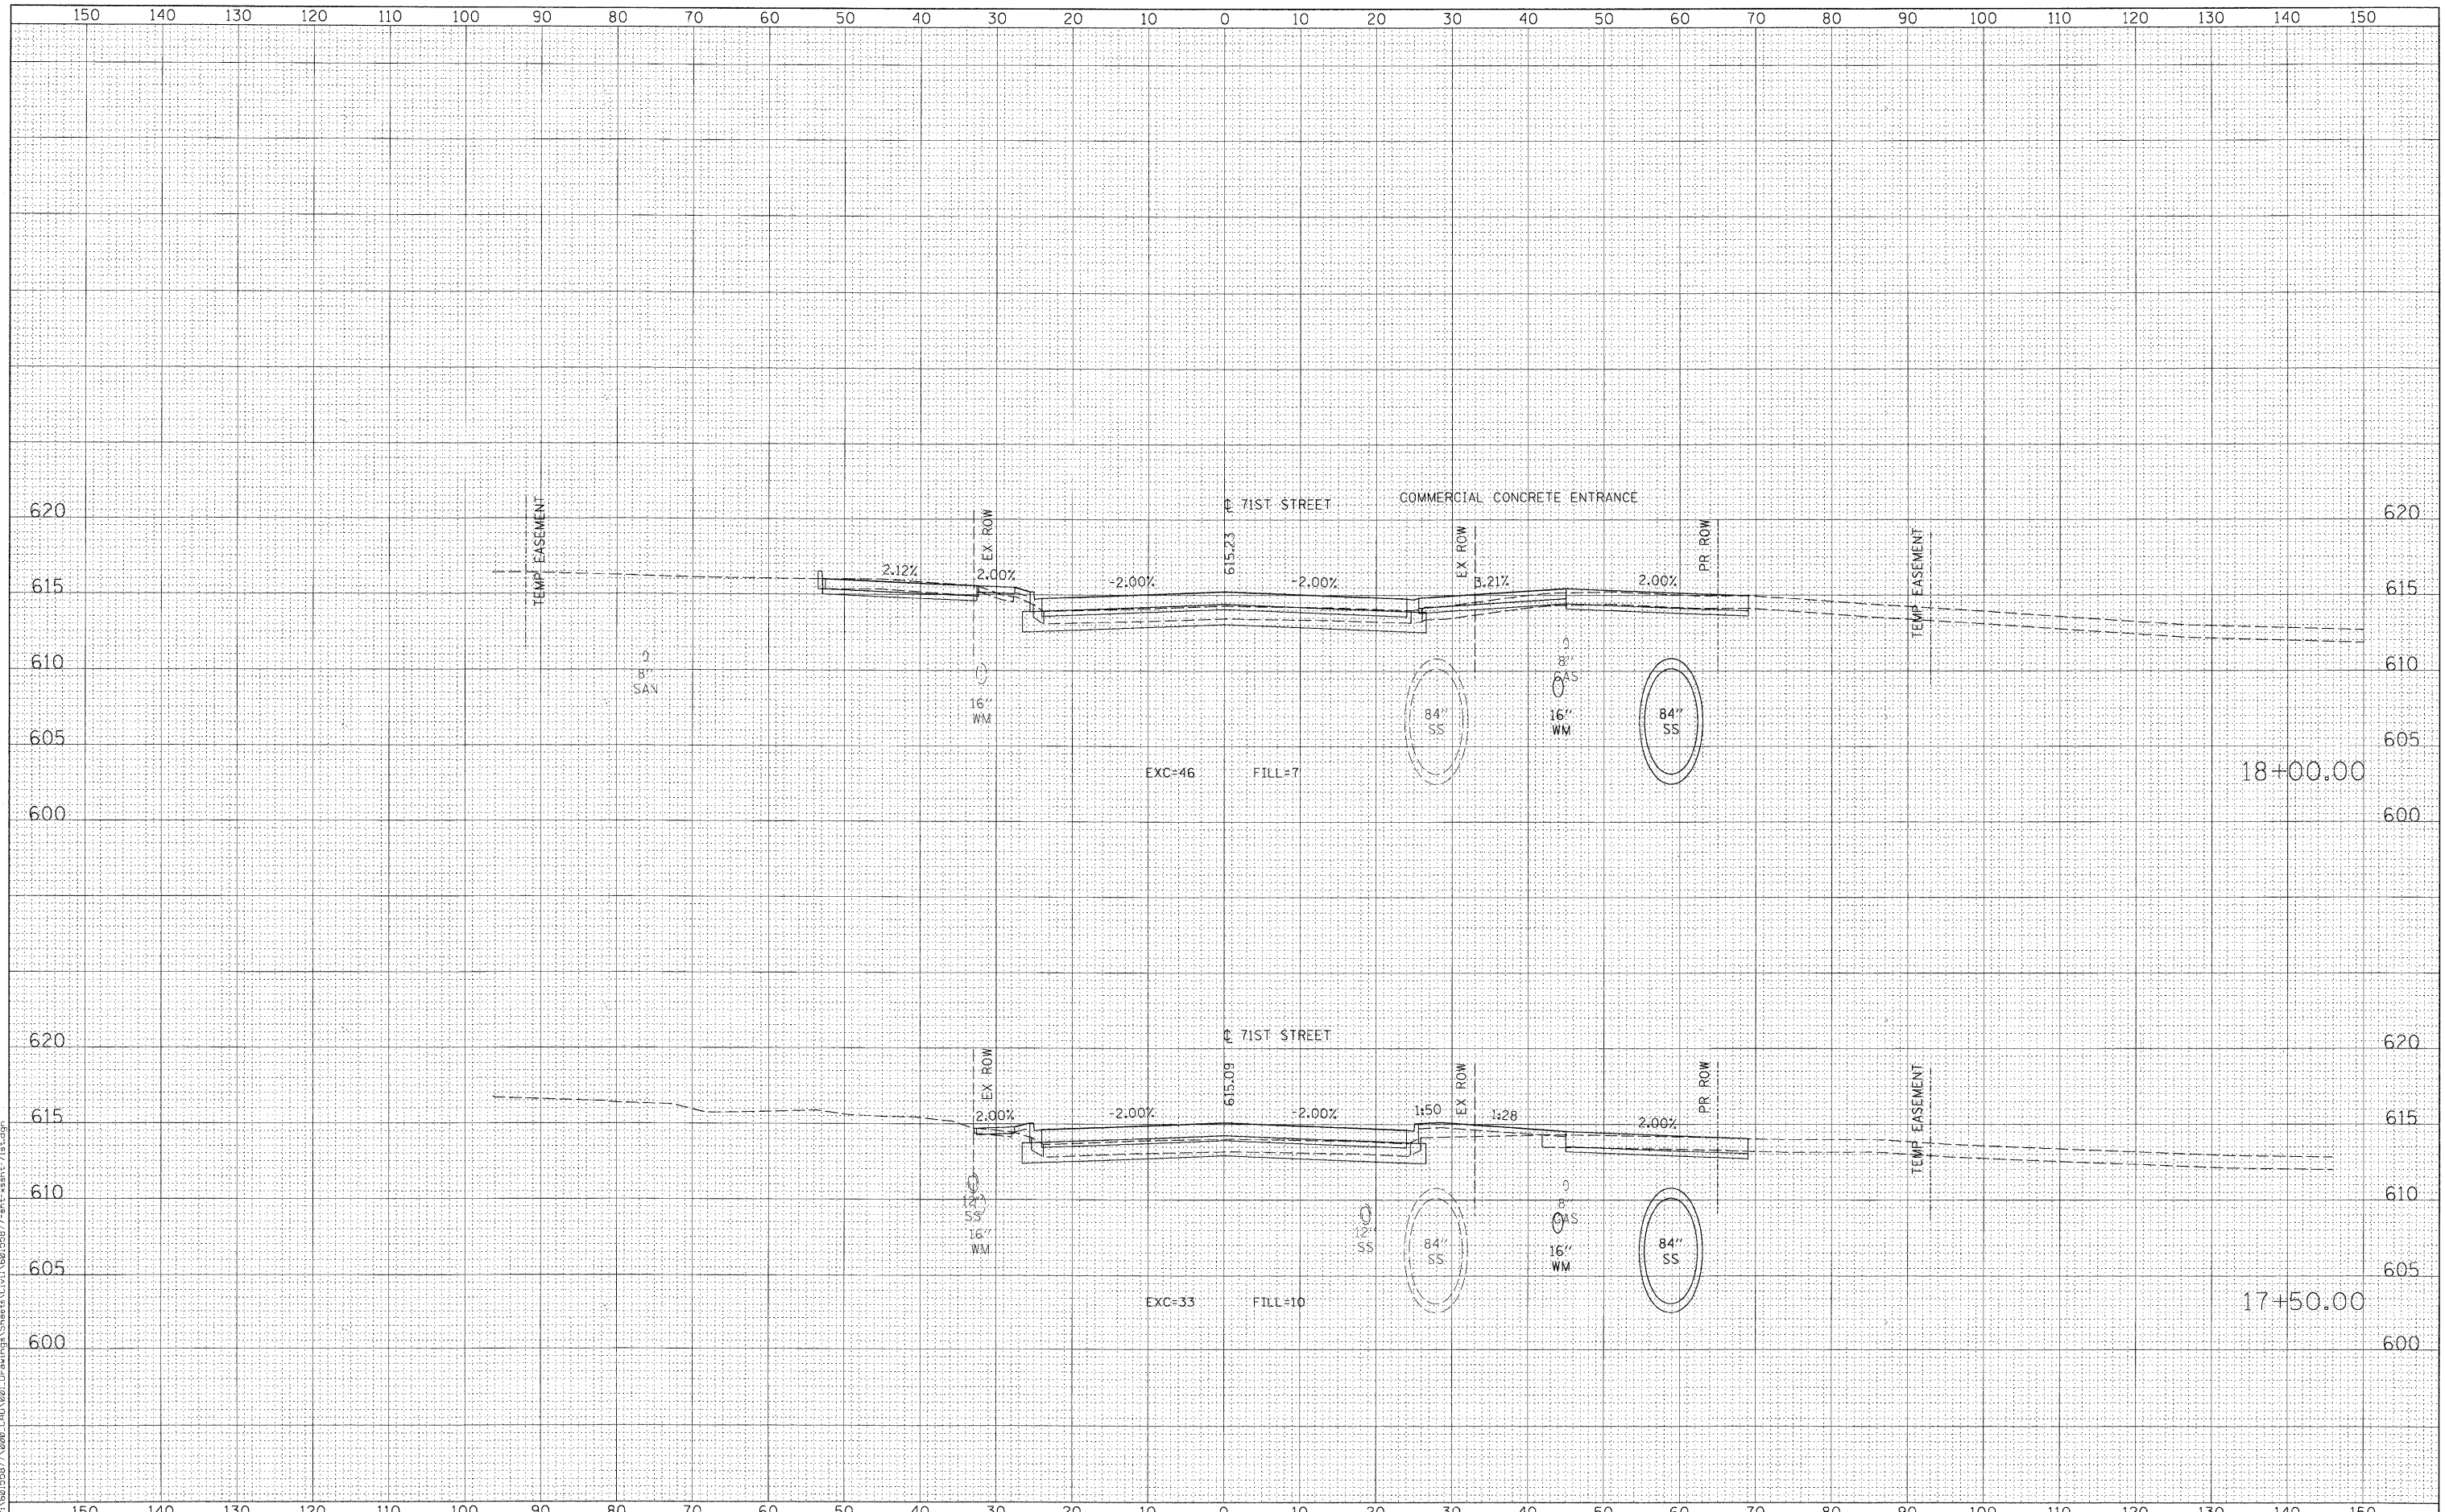

USER NAME = manrj	DESIGNED - NJH	REVISED -
PLOT SCALE = 10.000' / in.	DRAWN - NJH	REVISED -
PLOT DATE = 2/17/2011	CHECKED - TJW	REVISED -
	DATE - DECEMBER 12, 2010	REVISED -

**STATE OF ILLINOIS
DEPARTMENT OF TRANSPORTATION**

CROSS SECTIONS - 71ST STREET	
H: 1"=10', V: 1"=5'	SHEET NO. 3 OF 20 SHEETS
STA. 17+50.00	TO STA. 18+00.00

F.A.U. RTE. 1537	SECTION 06-00050-00-GA	COUNTY COOK	TOTAL SHEETS 209	SHEET NO. 184
CONTRACT NO. 63556			ILLINOIS FED. AID PROJECT	

FILE NAME = P:\62155977\200 CAD\021 Drawings\Sheets\Civil\62155977-ent-rs-hshz-71st.dgn