


DATE	
BY	
FINAL SURVEY	SURVEYED
NOTE BOOK	PLOTTED
NO.	TEMPLATE
	AREAS CHECKED

DATE	
BY	
ORIGINAL SURVEY	SURVEYED
NOTE BOOK	PLOTTED
NO.	TEMPLATE
	AREAS CHECKED

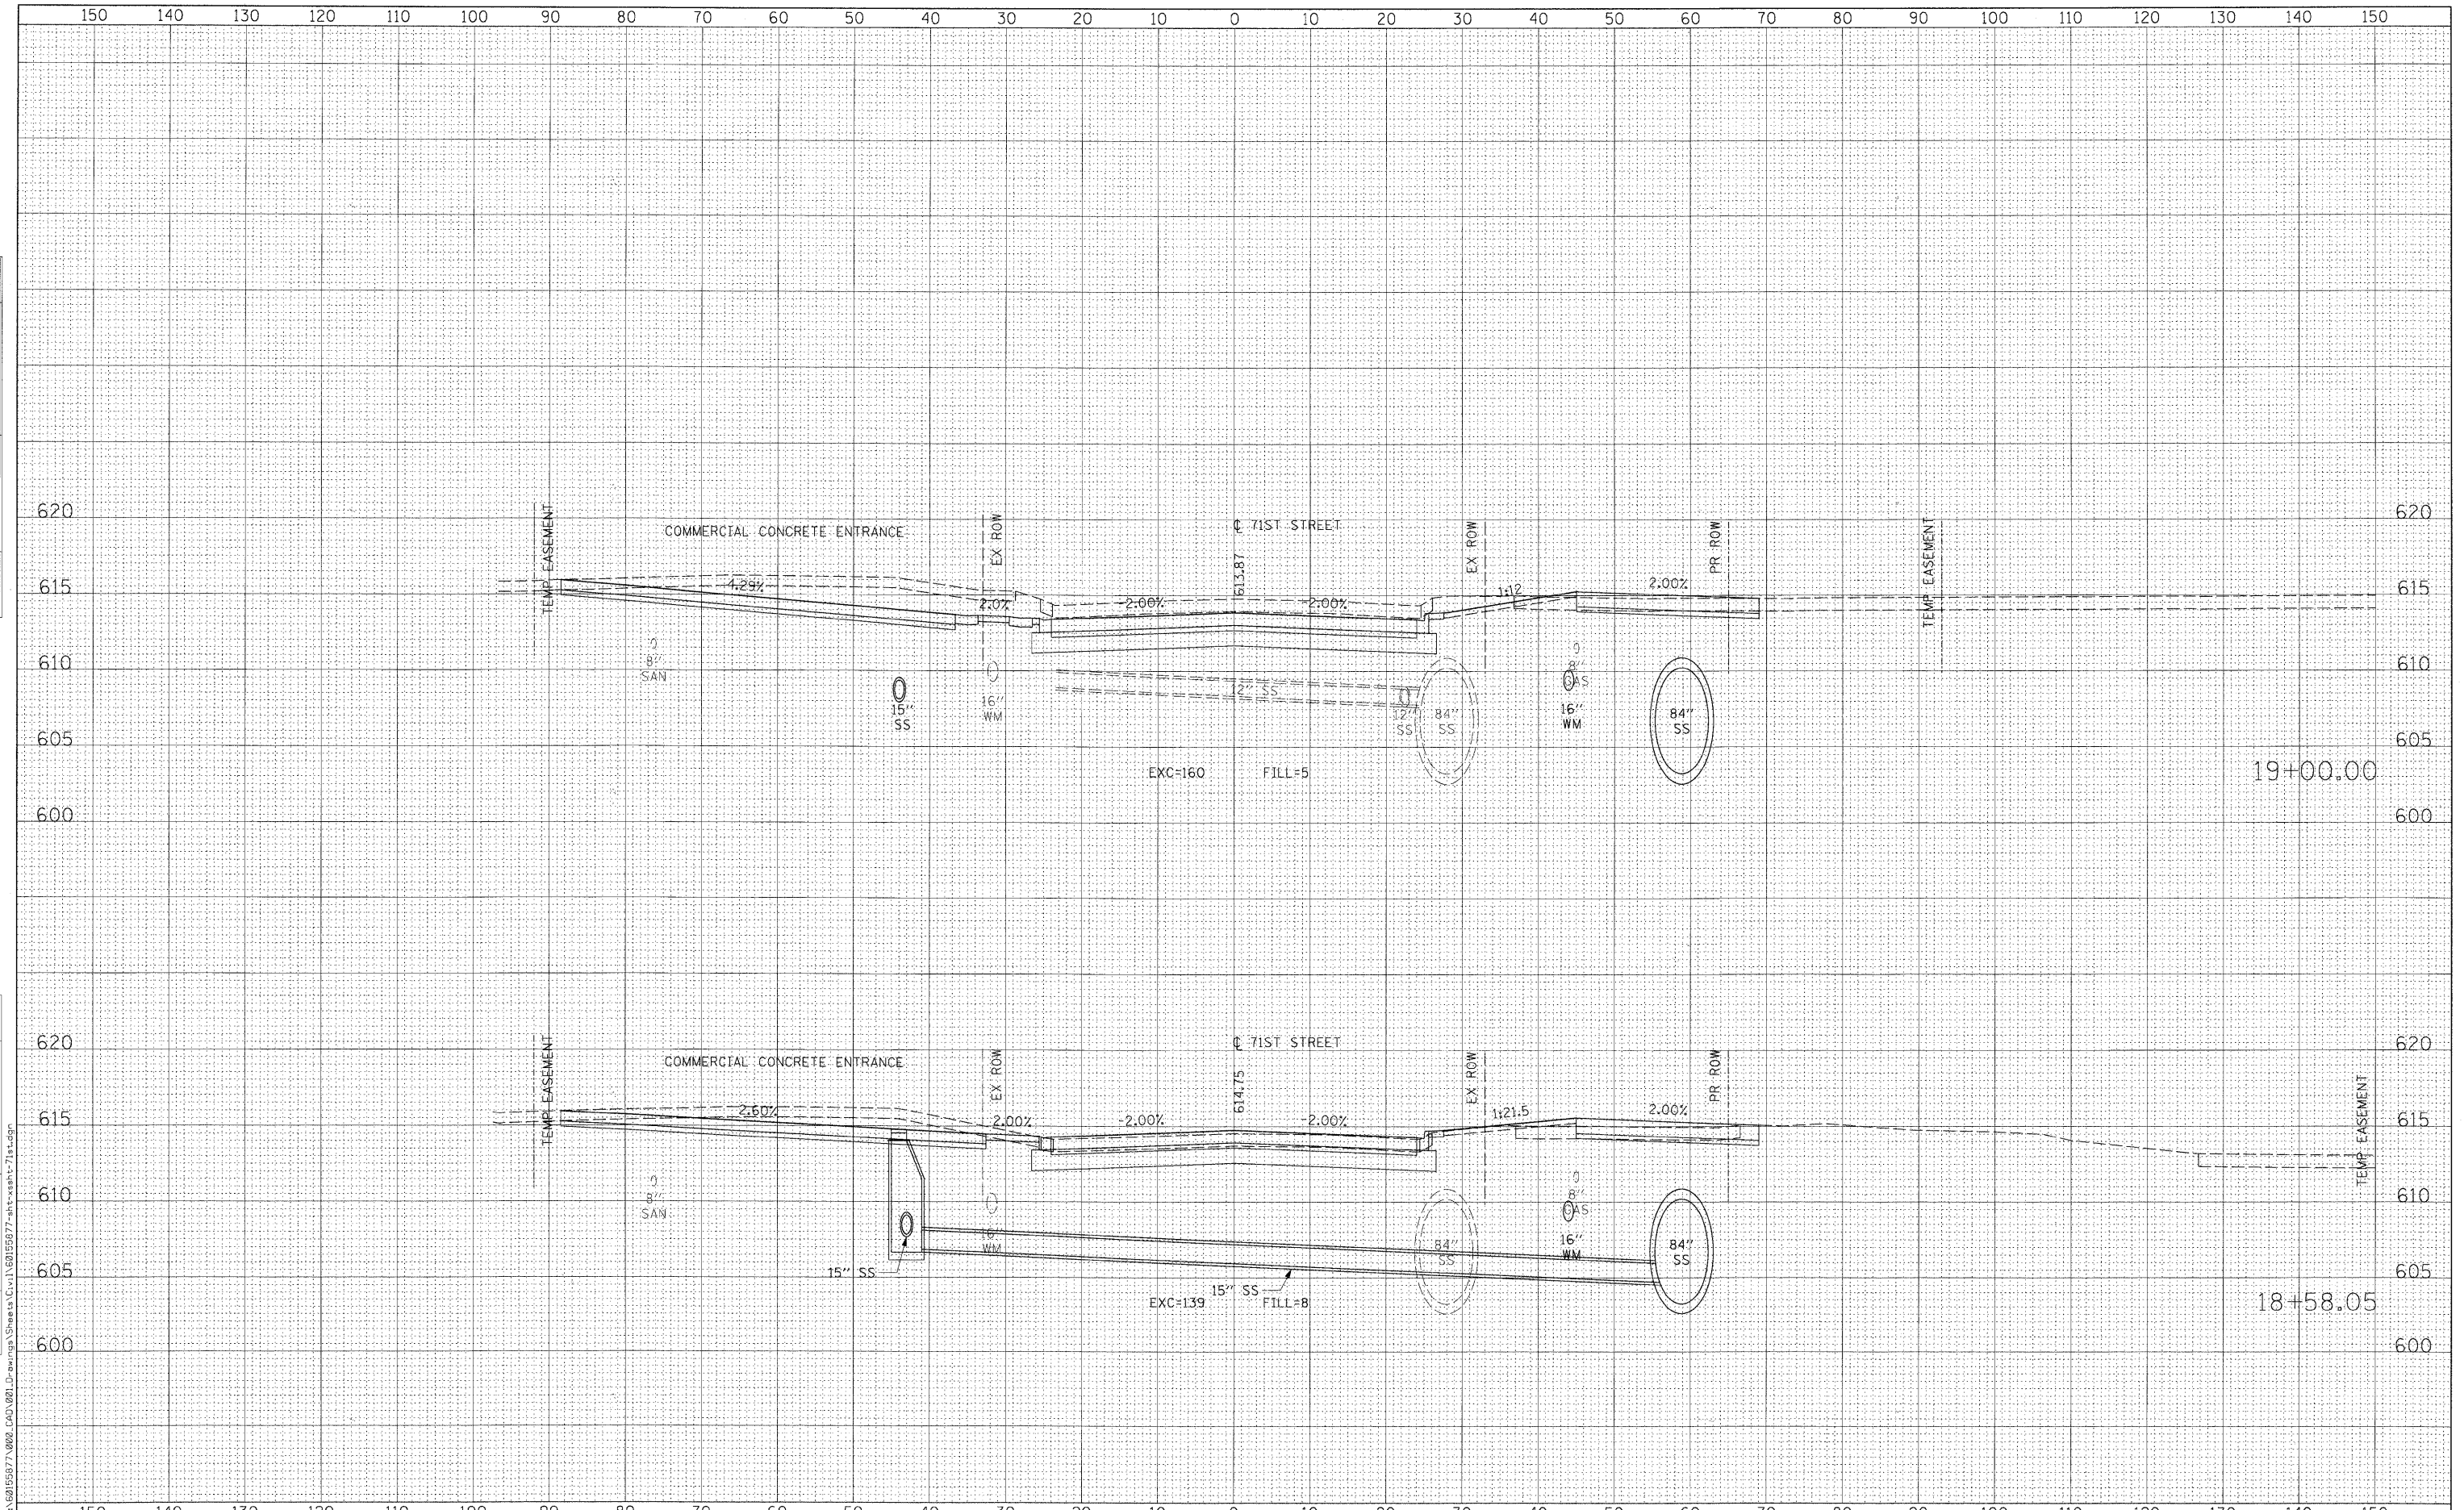

FILE NAME = P:\60155977\000\_LAD\001\_D-awr\pds\Sheets\Civil\60155977-act-ssat-71st.dgn



USER NAME = marny	DESIGNED - NJH	REVISED -
PLOT SCALE = 10.000' / in.	DRAWN - NJH	REVISED -
PLOT DATE = 2/17/2011	CHECKED - TJW	REVISED -
	DATE - DECEMBER 12, 2010	REVISED -

**STATE OF ILLINOIS  
DEPARTMENT OF TRANSPORTATION**

**CROSS SECTIONS - 71ST STREET**

H: 1"=10', V: 1"=5' SHEET NO. 5 OF 20 SHEETS STA. 18+58.05 TO STA. 19+00.00

F.A.U. RTE.	SECTION	COUNTY	TOTAL SHEETS	SHEET NO.
1537	06-00050-00-GA	COOK	209	186
				CONTRACT NO. 63556
ILLINOIS FED. AID PROJECT				