


FINAL	SURVEYED	BY	DATE
SURVEY	PLOTTED		
NOTE BOOK	TEMPLATE		
NO.	AREAS CHECKED		

ORIGINAL	SURVEYED	BY	DATE
SURVEY	PLOTTED		
NOTE BOOK	TEMPLATE		
NO.	AREAS CHECKED		

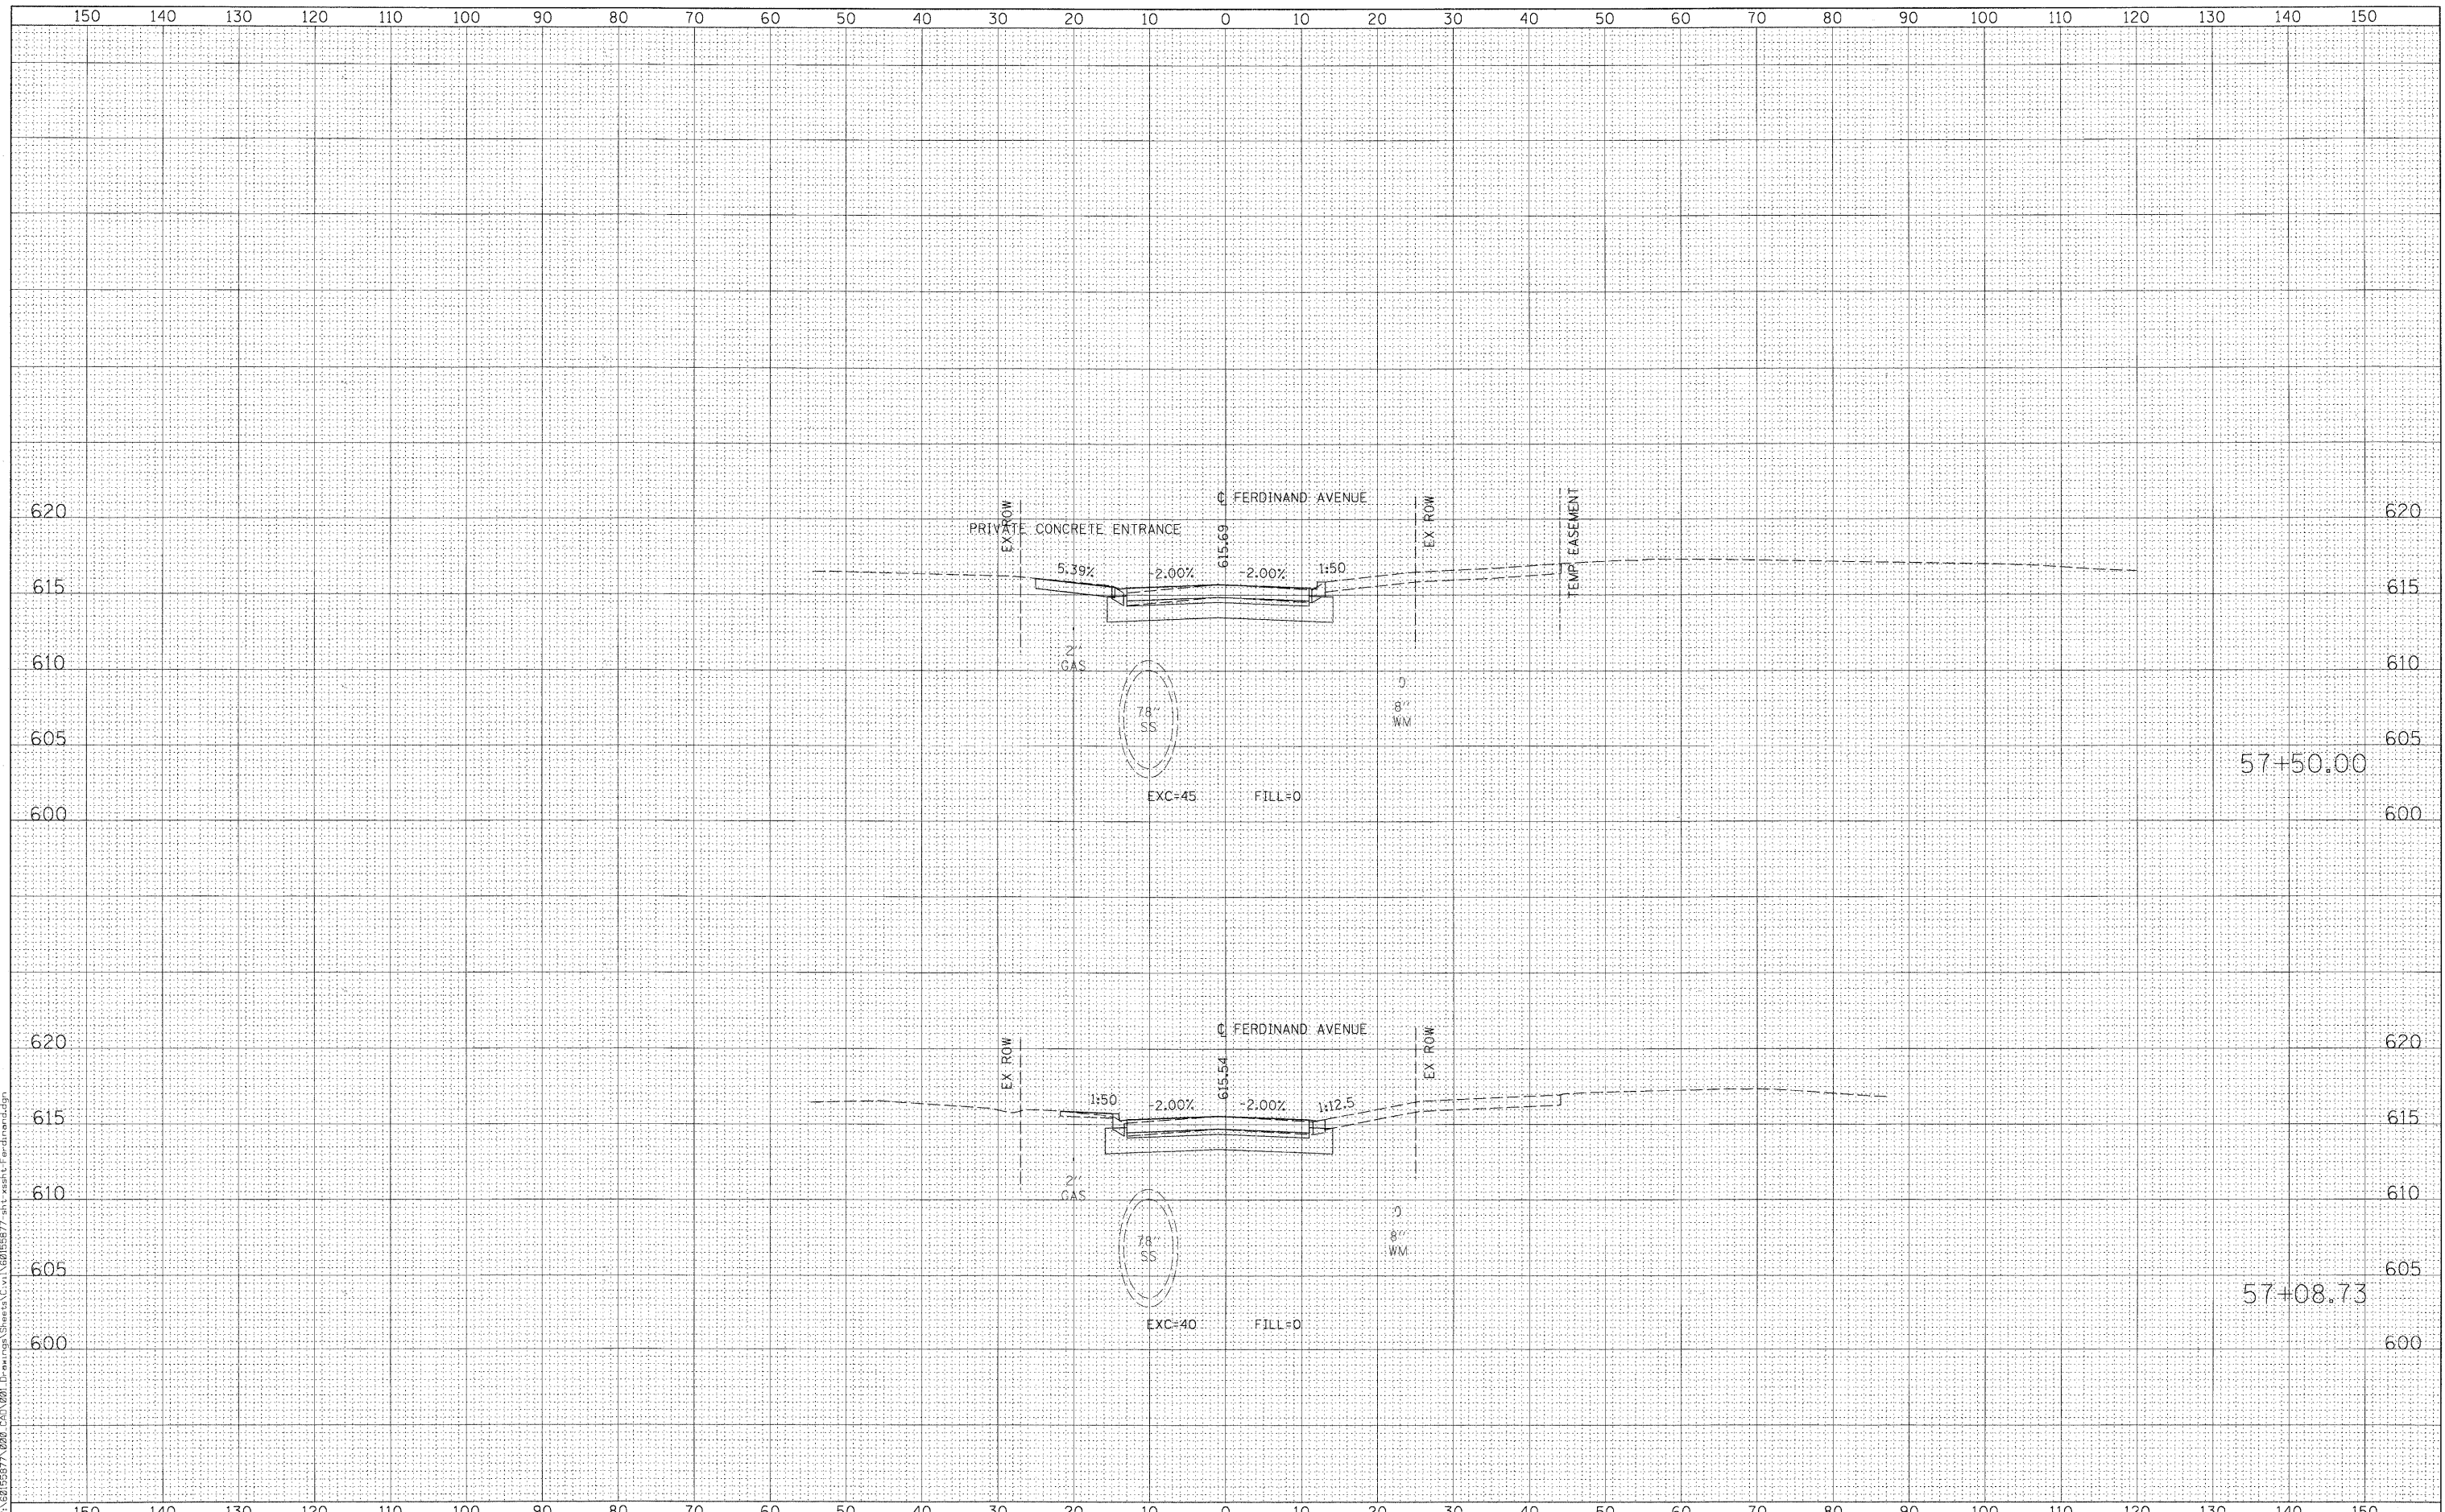

USER NAME = mahnj	DESIGNED - NJH	REVISED -
PLOT SCALE = 10.000' / 1"	DRAWN - NJH	REVISED -
PLOT DATE = 2/17/2011	CHECKED - TJW	REVISED -
	DATE - DECEMBER 12, 2010	REVISED -

STATE OF ILLINOIS
DEPARTMENT OF TRANSPORTATION

CROSS SECTIONS - FERDINAND AVENUE	
H: 1"=10', V: 1"=5'	SHEET NO. 1 OF 5 SHEETS
STA. 57+08.73 TO STA. 57+50.00	

F.A.U. RTE. 1537	SECTION 06-00050-00-CA	COUNTY COOK	TOTAL SHEETS 209	SHEET NO. 202
CONTRACT NO. 63556				ILLINOIS FED. AID PROJECT