


FINAL SURVEY	SURVEYED	BY	DATE
NOTE BOOK NO.	PLOTTED		
	TEMPLATE		
	AREAS CHECKED		

ORIGINAL SURVEY	SURVEYED	BY	DATE
NOTE BOOK NO.	PLOTTED		
	TEMPLATE		
	AREAS CHECKED		

FILE NAME = P:\60155977\000_600_001_D:\work\60155977\000\60155977-01t-ssabts-Ferdinand.dgn

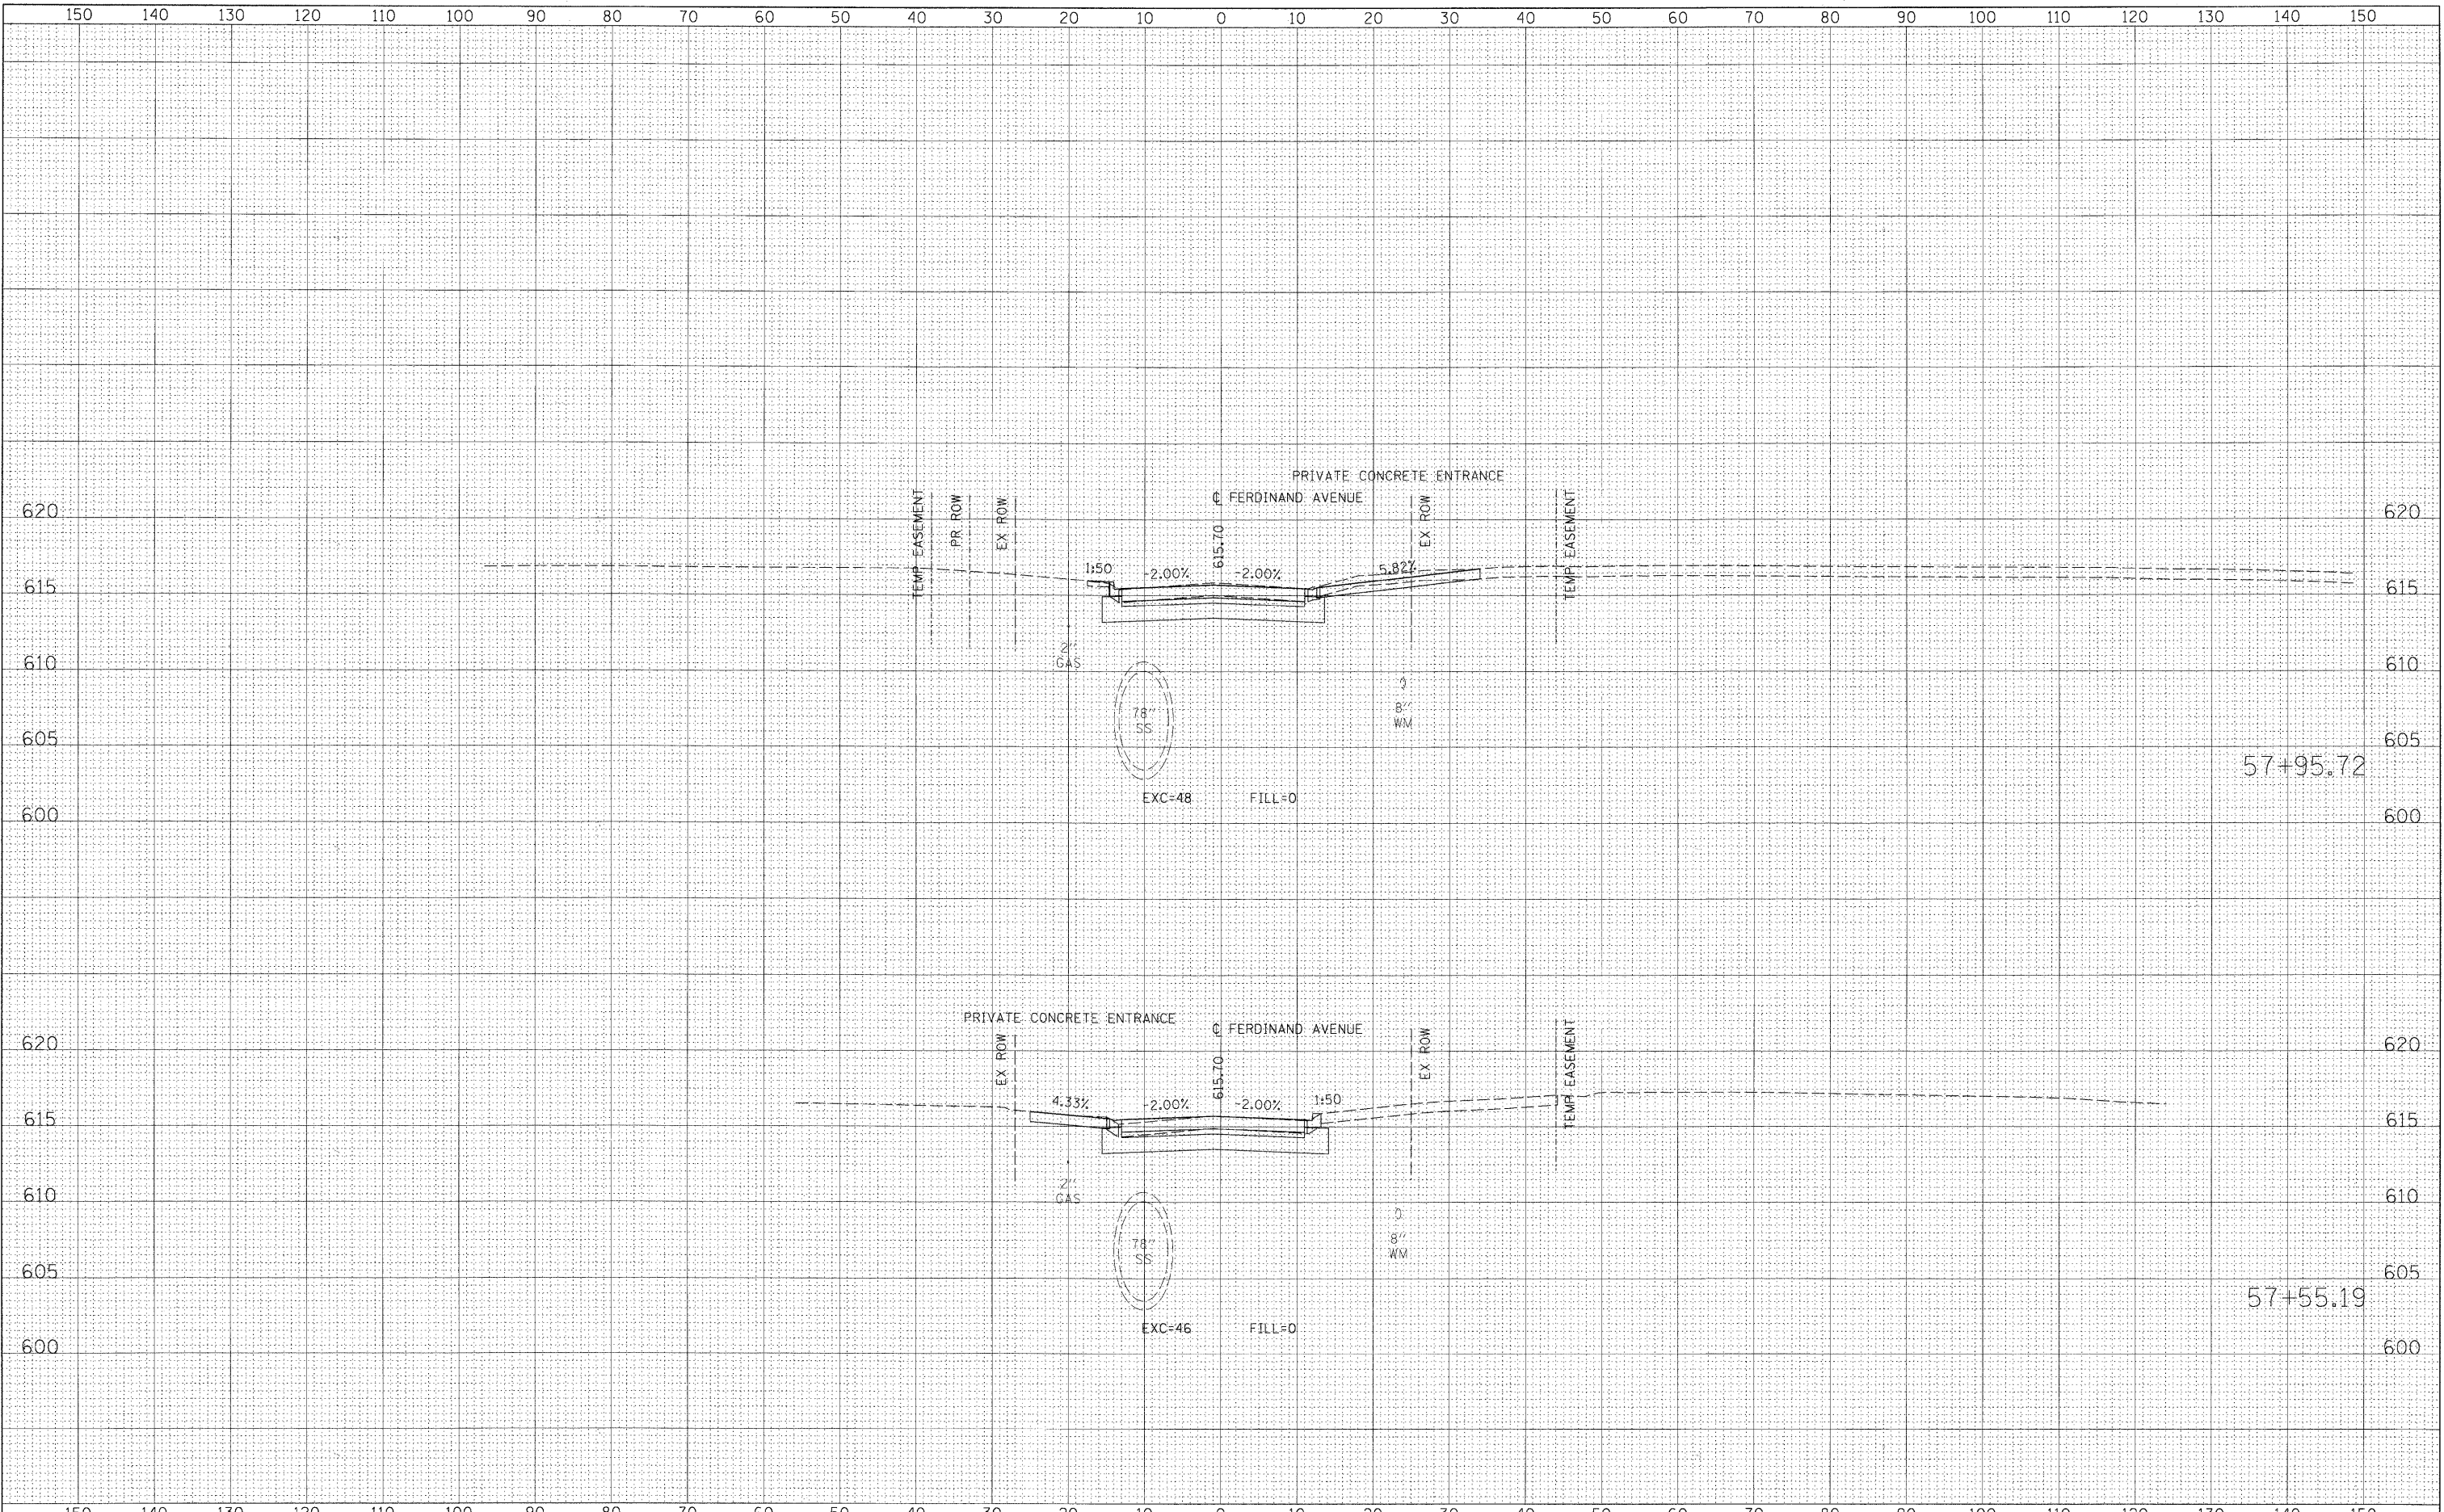

USER NAME = manuj	DESIGNED - NJH	REVISED -
PLOT SCALE = 10.000' / 1"	DRAWN - NJH	REVISED -
PLOT DATE = 2/17/2011	CHECKED - TJW	REVISED -
	DATE - DECEMBER 12, 2010	REVISED -

STATE OF ILLINOIS
DEPARTMENT OF TRANSPORTATION

CROSS SECTIONS - FERDINAND AVENUE

H: 1"=10', V: 1"=5' SHEET NO. 2 OF 5 SHEETS STA. 57+55.19 TO STA. 57+95.72

F.A.U. RTE.	SECTION	COUNTY	TOTAL SHEETS	SHEET NO.
1537	06-00050-00-GA	COOK	209	203
CONTRACT NO. 63556			ILLINOIS FED. AID PROJECT	