


DATE	
BY	
FINAL SURVEY	SURVEYED
NOTE BOOK NO.	PLOTTED
	TEMPLATE
	AREAS CHECKED

DATE	
BY	
ORIGINAL SURVEY	SURVEYED
NOTE BOOK NO.	PLOTTED
	TEMPLATE
	AREAS CHECKED

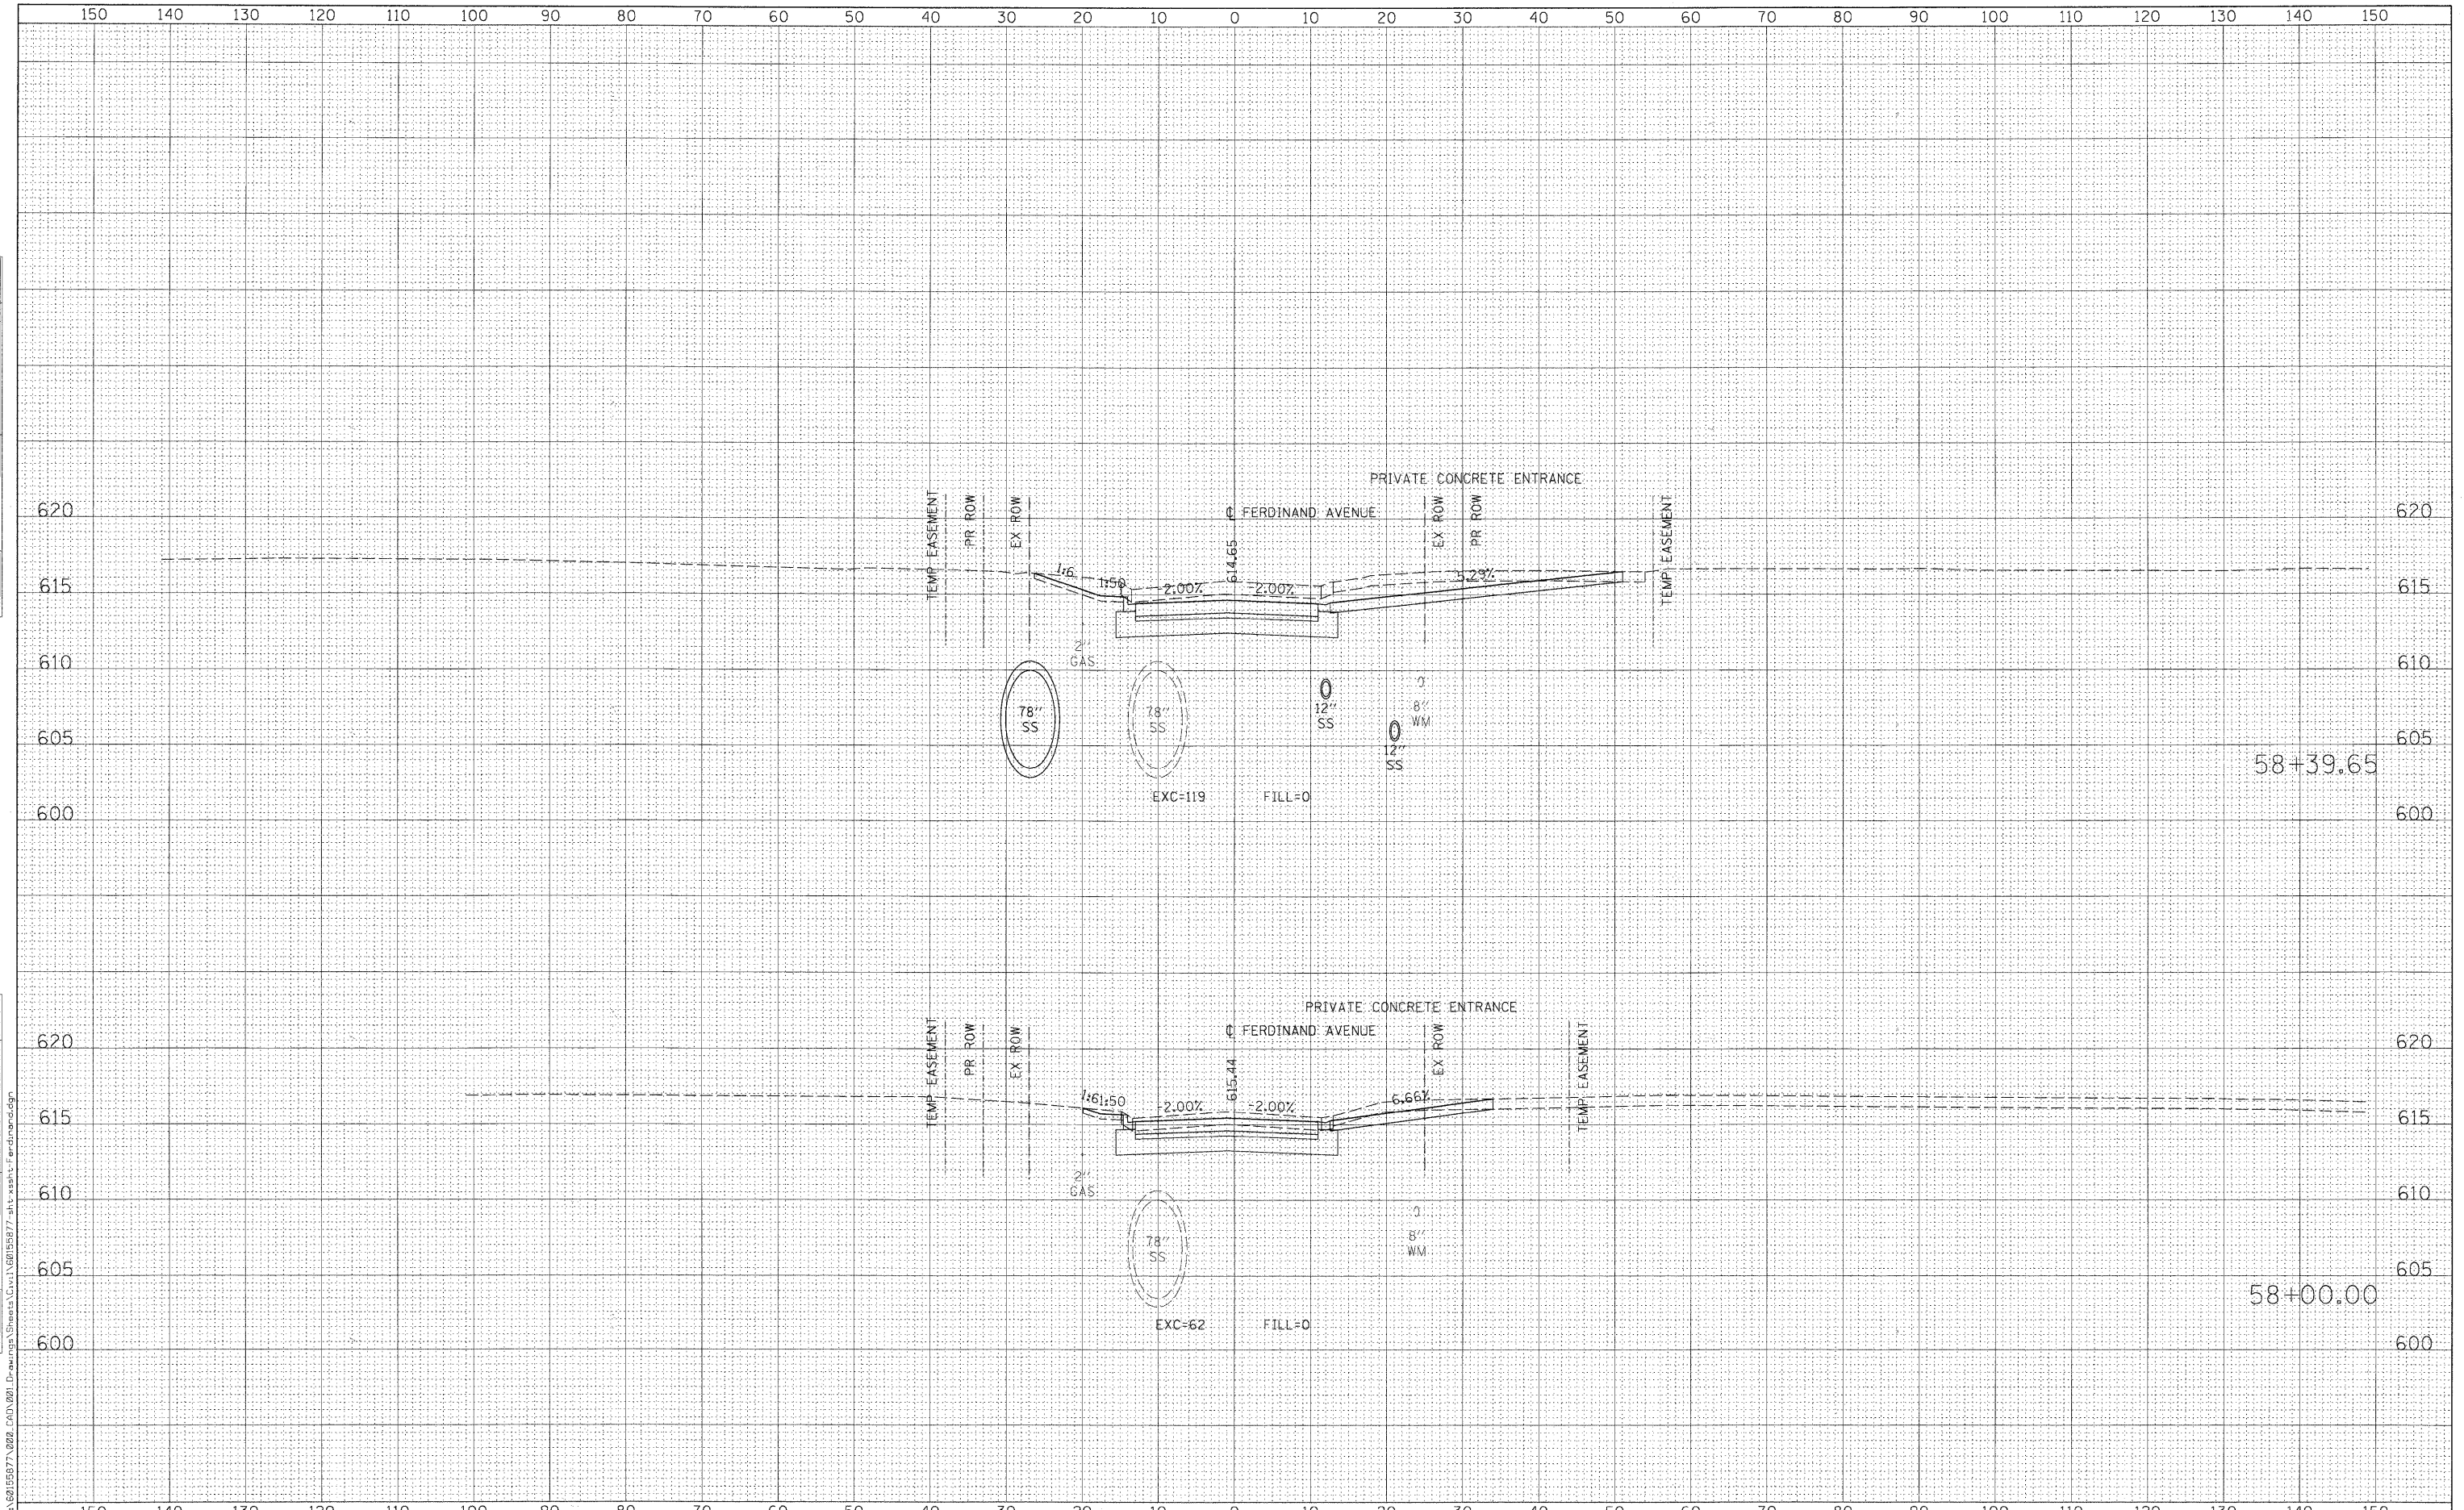

FILE NAME = P:\58155677\002_CAD\001_Drawings\Sheet\58155677_ult_ssbh\Ferdinand.dgn



USER NAME = manj	DESIGNED - NJH	REVISED -
PLLOT SCALE = 10.000' / 1"	DRAWN - NJH	REVISED -
PLLOT DATE = 2/17/2011	CHECKED - TJW	REVISED -
	DATE - DECEMBER 12, 2010	REVISED -

STATE OF ILLINOIS
DEPARTMENT OF TRANSPORTATION

CROSS SECTIONS - FERDINAND AVENUE

H: 1"=10', V: 1"=5' SHEET NO. 3 OF 5 SHEETS STA. 58+00.00 TO STA. 58+39.65

F.A.U. RTE.	SECTION	COUNTY	TOTAL SHEETS	SHEET NO.
1537	06-00050-00-GA	COOK	209	204
CONTRACT NO. 63556			ILLINOIS FED. AID PROJECT	