


FINAL SURVEY	SURVEYED	DATE
NOTE BOOK	PLOTTED	
NO.	TEMPLATE	
	AREAS CHECKED	

ORIGINAL SURVEY	SURVEYED	DATE
NOTE BOOK	PLOTTED	
NO.	TEMPLATE	
	AREAS CHECKED	

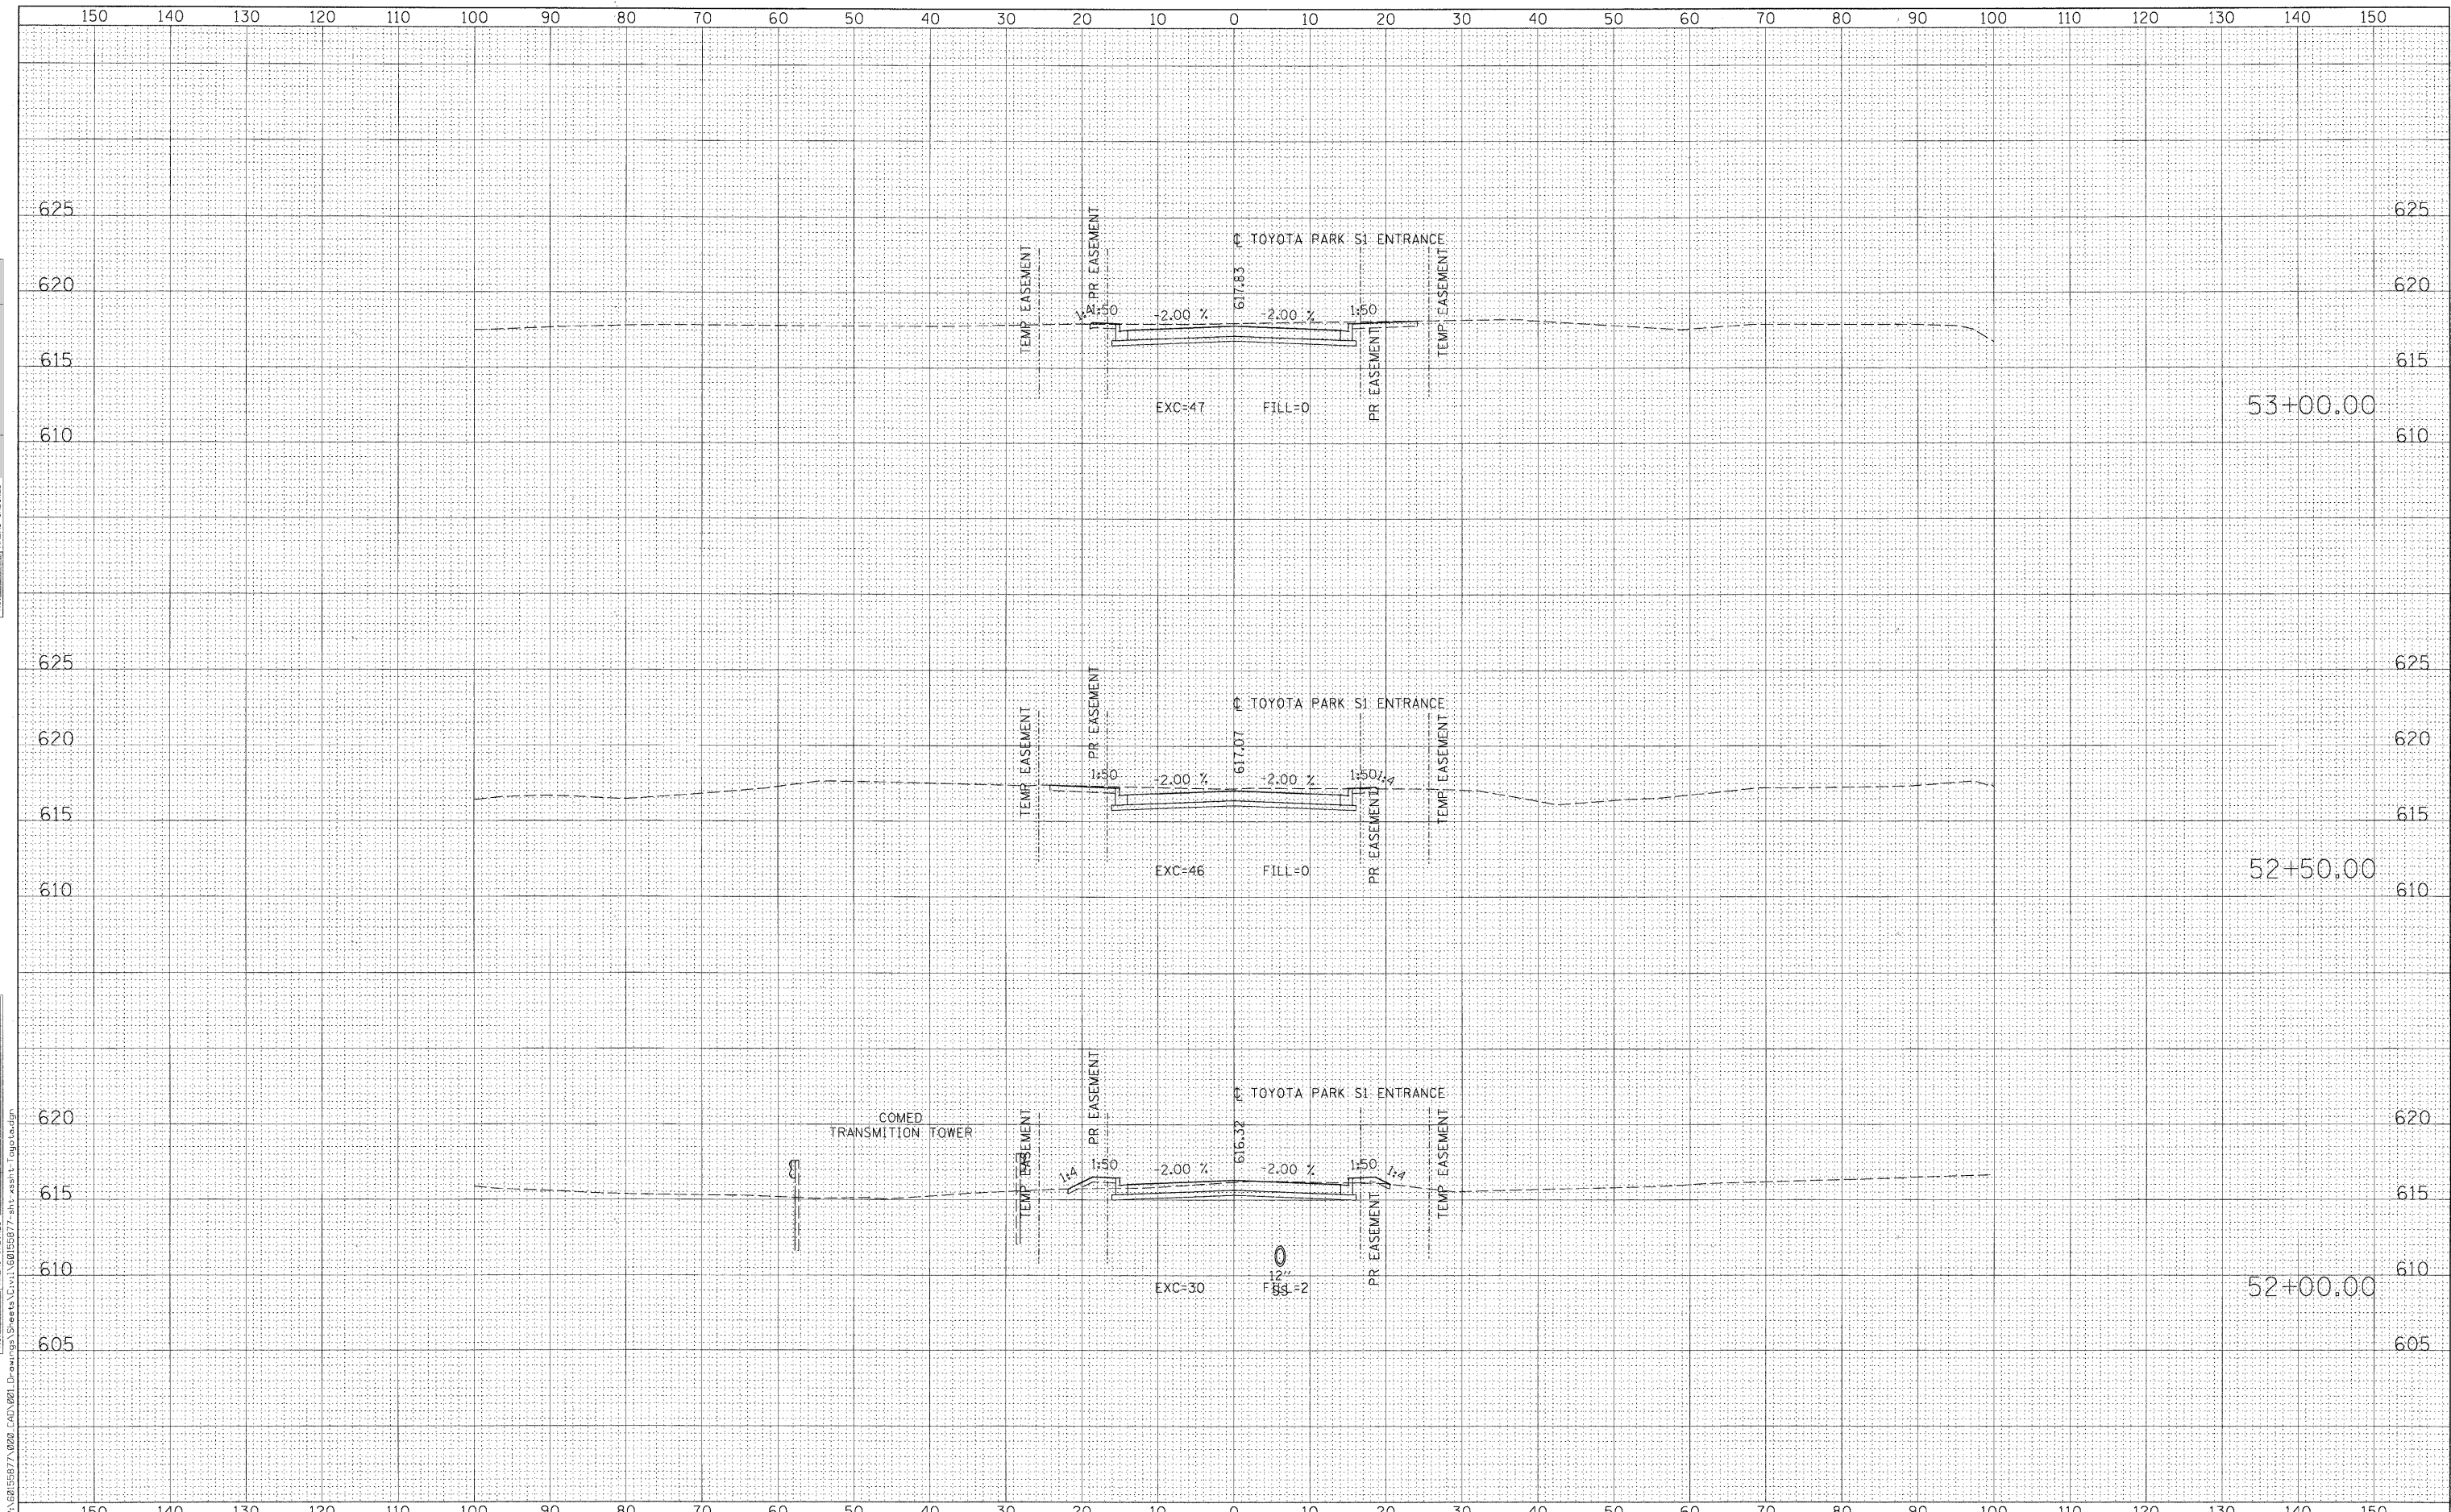

USER NAME = merryj	DESIGNED - NJH	REVISED -
PLOT SCALE = 12.000' / in.	DRAWN - NJH	REVISED -
PLOT DATE = 2/17/2011	CHECKED - TJW	REVISED -
	DATE - DECEMBER 12, 2010	REVISED -

STATE OF ILLINOIS
DEPARTMENT OF TRANSPORTATION

CROSS SECTIONS - TOYOTA PARK S1 ENTRANCE

H: 1"=10', V: 1"=5' SHEET NO. 2 OF 3 SHEETS STA. 52+00.00 TO STA. 53+00.00

F.A.U. RTE.	SECTION	COUNTY	TOTAL SHEETS	SHEET NO.
1537	06-00050-00-GA	COOK	209	208
CONTRACT NO. 63556				

ILLINOIS FED. AID PROJECT

FILE NAME = P:\62155877\020 CAD\021 Drawings\Sheets\CV\62155877-ent-entr-1\ToyotaEntr1.dgn