


FINAL SURVEY	SURVEYED	BY	DATE
NOTE BOOK NO.	PLOTTED		
	FILED		
	DATE		
	AREAS CHECKED		

ORIGINAL SURVEY	SURVEYED	BY	DATE
NOTE BOOK NO.	PLOTTED		
	FILED		
	DATE		
	AREAS CHECKED		

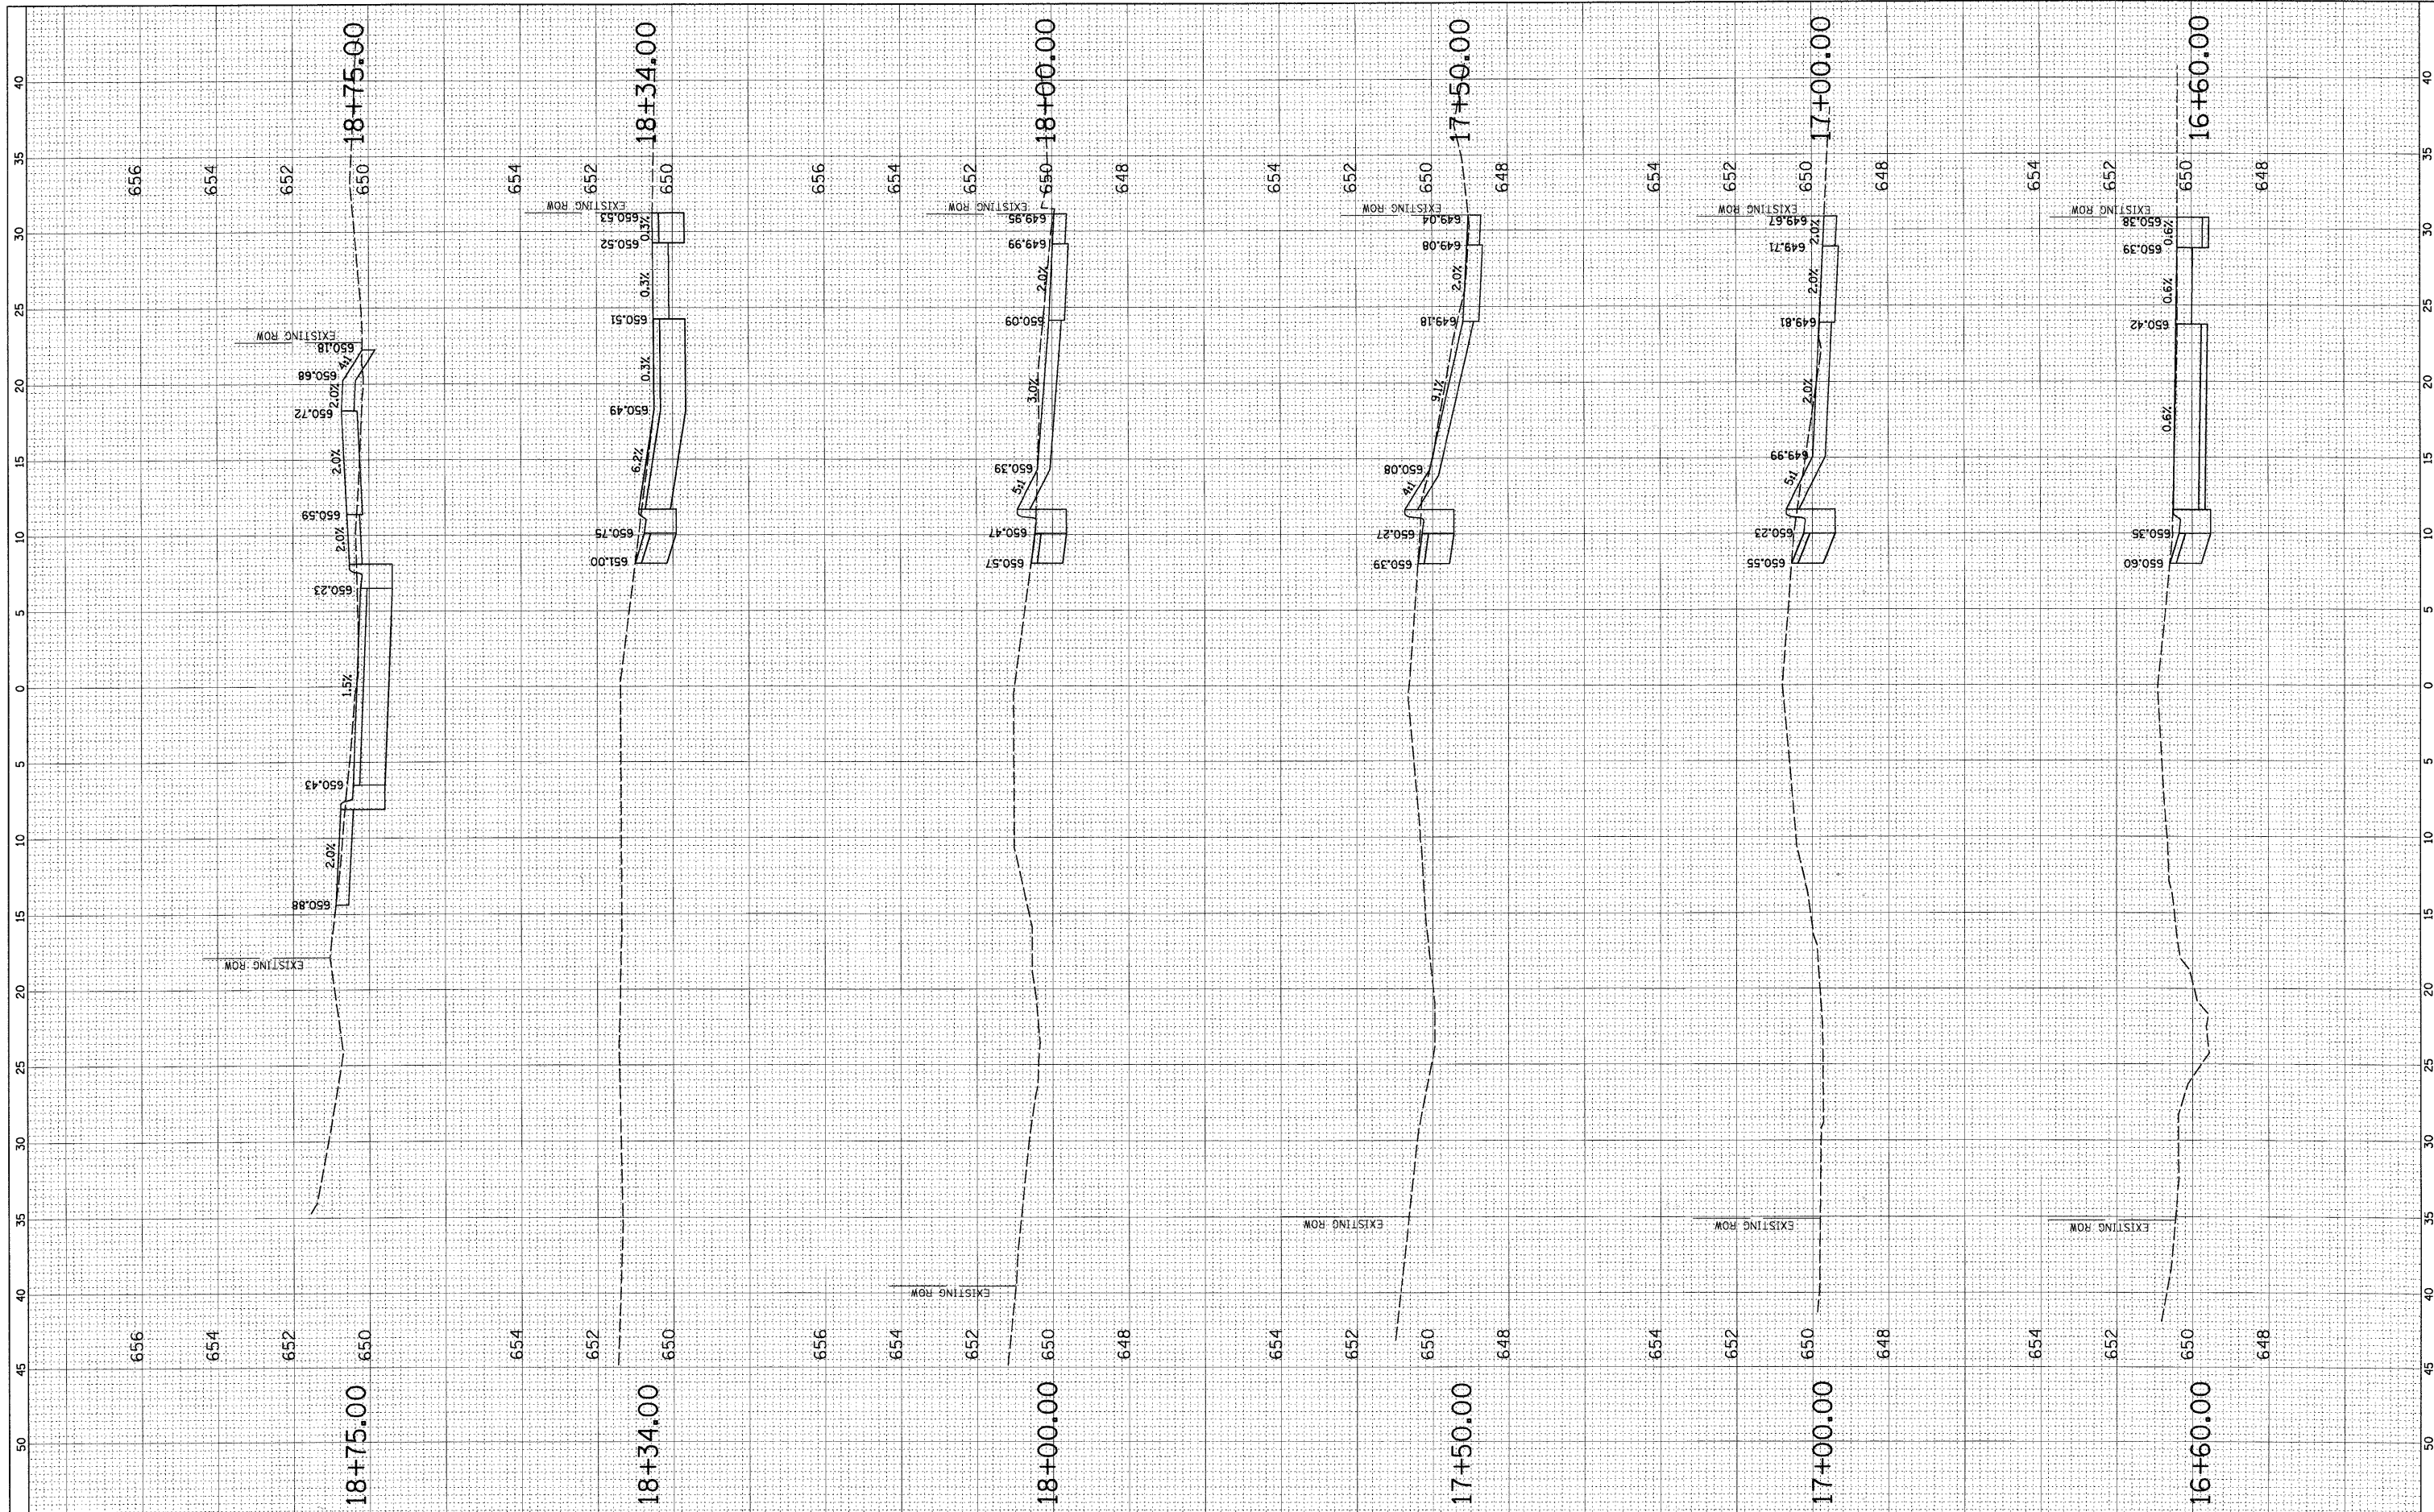

FILE NAME = N:\NORTHLAKE\940032DC107\Civil\lag-ds107.10.sht	USER NAME = EDTODA	DESIGNED - AMP	REVISIONS	<p align="center"><b>STATE OF ILLINOIS</b> <b>DEPARTMENT OF TRANSPORTATION</b></p>	<p align="center"><b>CROSS SECTIONS</b> <b>RHODES AVENUE AND DERROUGH AVENUE</b></p>			F.A. RTE.	SECTION	COUNTY	TOTAL SHEETS	SHEET NO.	
PLOT SCALE = 5'	DATE = 02/08/11	DRAWN - EDT	REVISIONS		SCALE:	SHEET NO.	OF	SHEETS	STA. 10+00.00 TO STA. 24+92.22	10-00074-00-SW	COOK	22	20
		CHECKED - MEW	REVISIONS										
		DATE - 02/08/11	REVISIONS										
										<p align="center">CONTRACT NO. 63559</p>			
										<p align="center">ILLINOIS FED. AID PROJECT</p>			