


FINAL SURVEY	SURVEYED	BY	DATE
NOTE BOOK	PLOTTED		
NO.	AREAS CHECKED		

ORIGINAL SURVEY	SURVEYED	BY	DATE
NOTE BOOK	PLOTTED		
NO.	AREAS CHECKED		

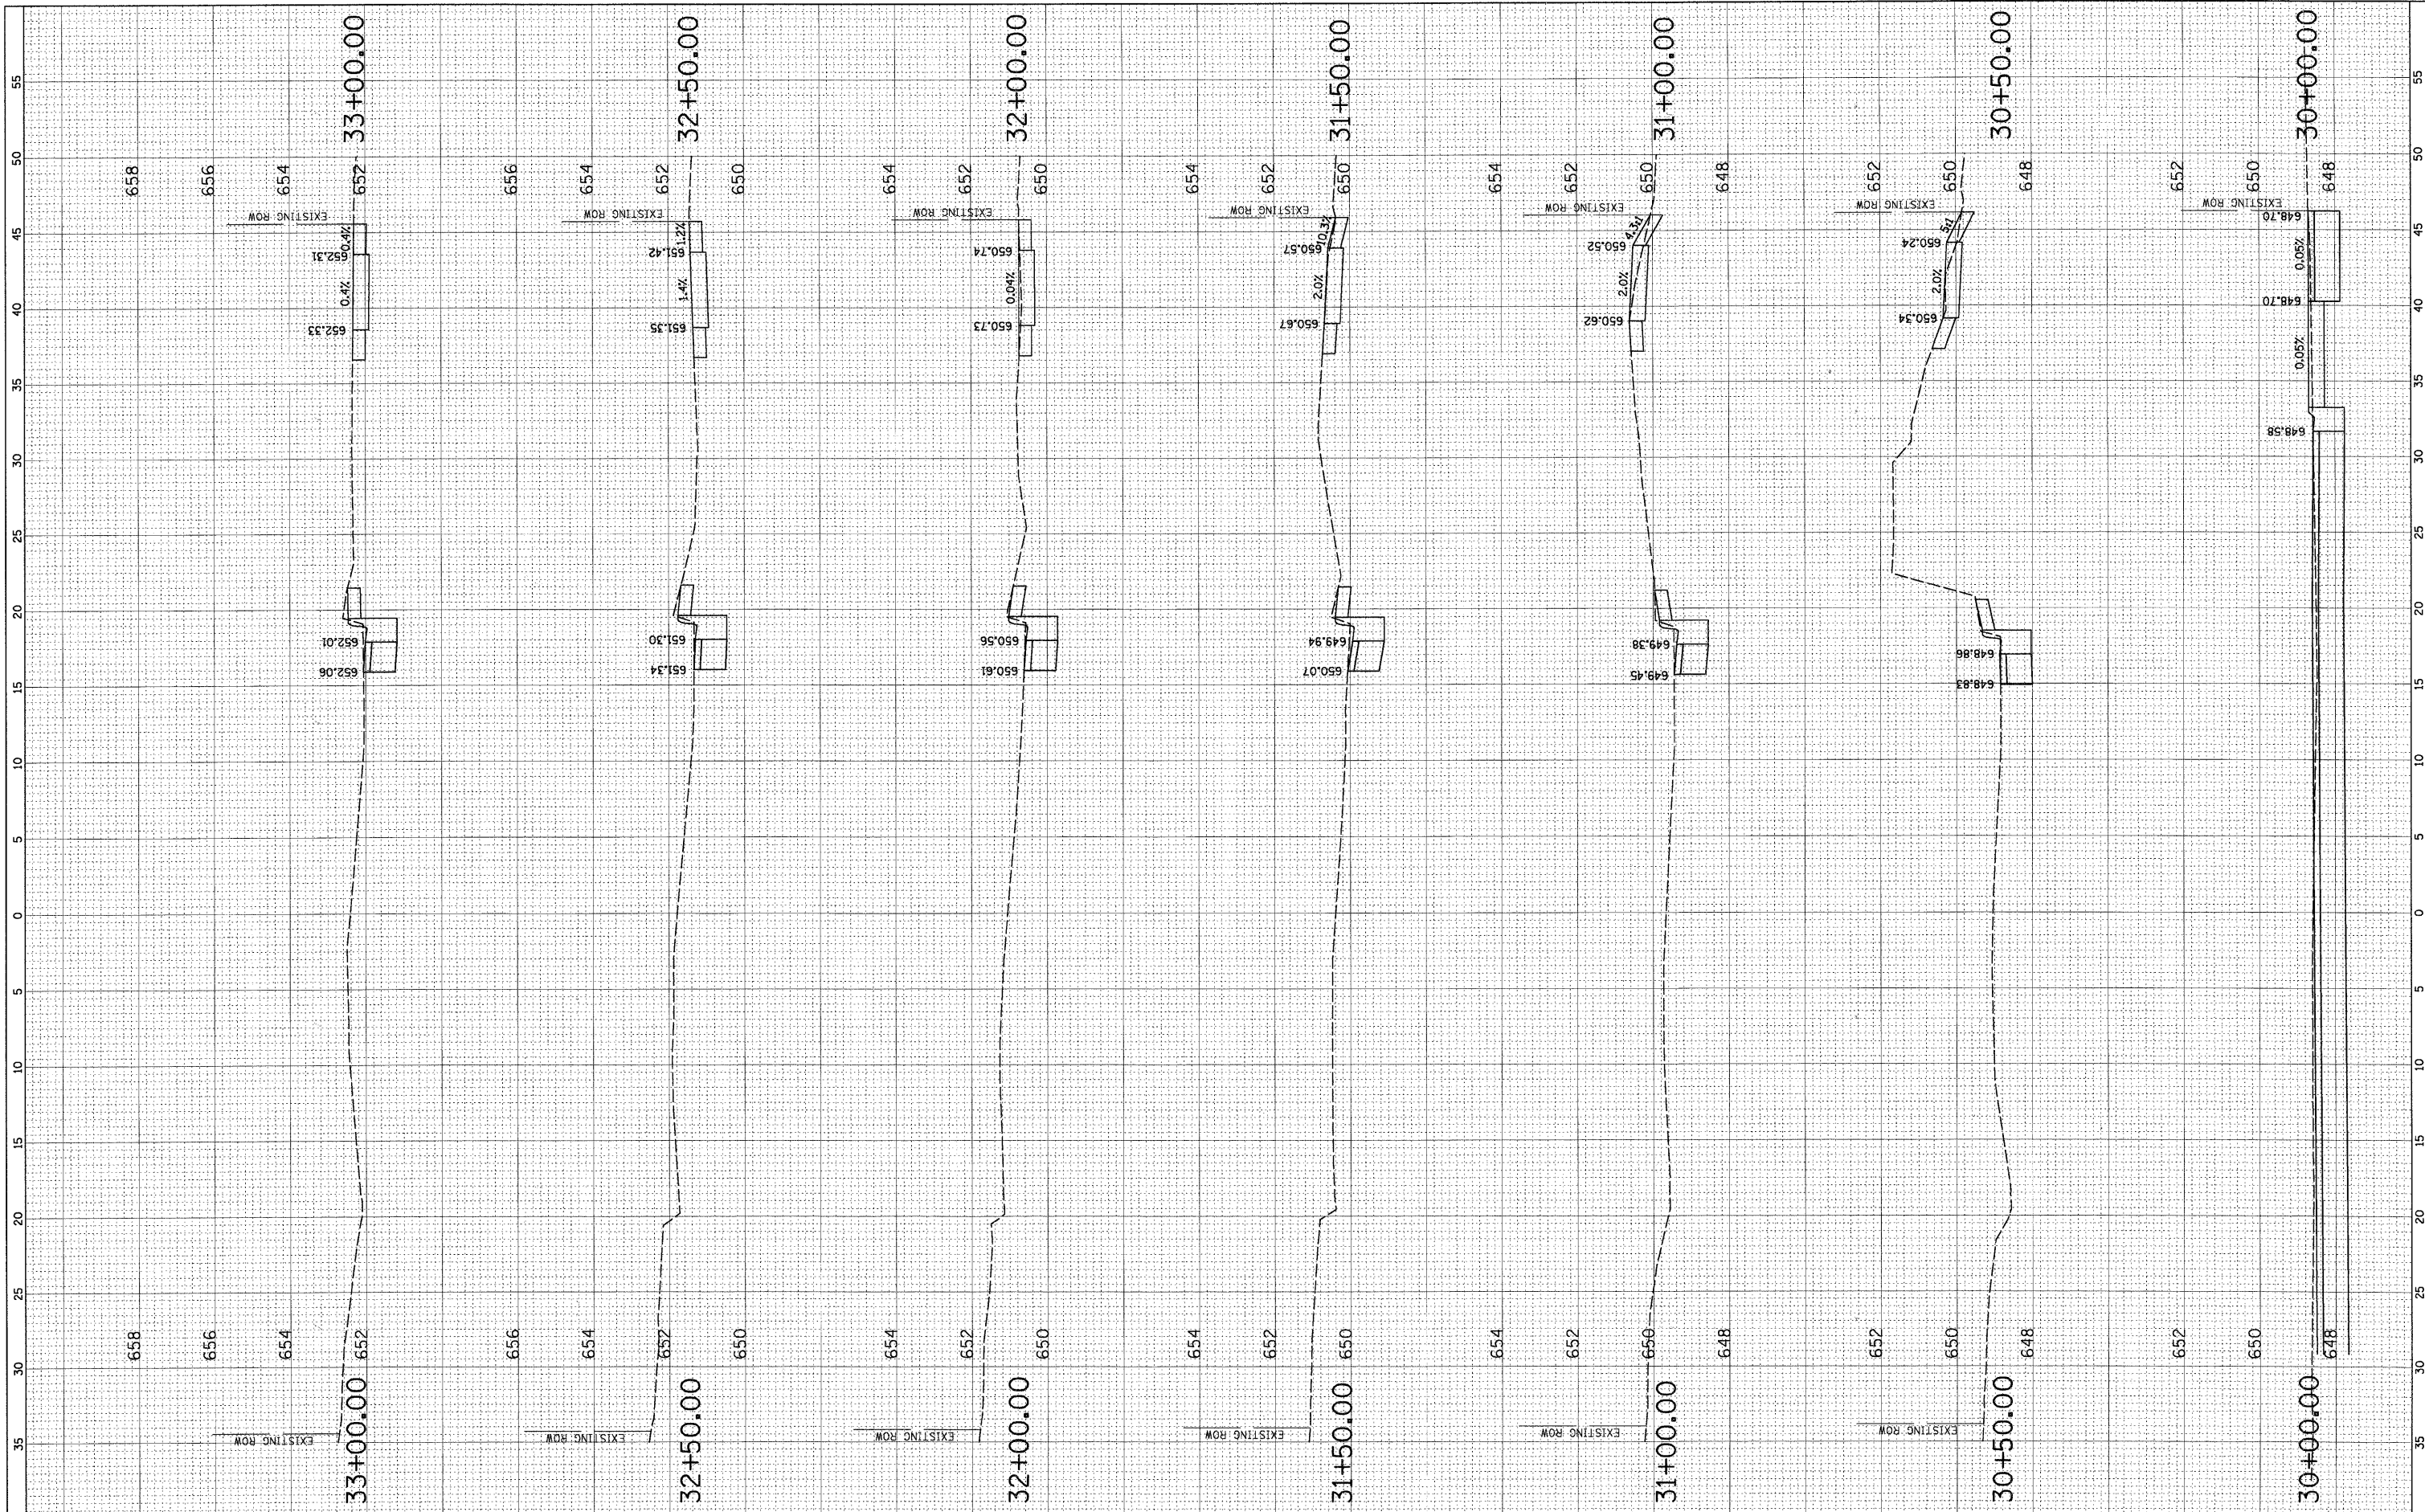

FILE NAME = N:\NORTH LAKE\9400320C107\Civil\aj.dcl07\_30.sht

USER NAME = EDT00A  
 PLOT SCALE = 5'  
 PLOT DATE = 2/8/2011

DESIGNED - AMP  
 DRAWN - EDT  
 CHECKED - MEW  
 DATE - 02/08/11

REVISED -  
 REVISED -  
 REVISED -  
 REVISED -

**STATE OF ILLINOIS  
 DEPARTMENT OF TRANSPORTATION**

**CROSS SECTIONS  
 DIVERSEY AVENUE**

SCALE: SHEET NO. OF SHEETS STA. 10+00.00 TO STA. 24+92.22

F.A. RTE.	SECTION	COUNTY	TOTAL SHEETS	SHEET NO.
----	10-00074-00-SW	COOK	22	22
CONTRACT NO. 63559				
ILLINOIS FED. AID PROJECT				