


FINAL SURVEY	BY	DATE
SURVEYED		
TEMPLATE		
NOTE BOOK		
AREAS CHECKED		
NO.		

ORIGINAL SURVEY	BY	DATE
SURVEYED		
TEMPLATE		
NOTE BOOK		
AREAS CHECKED		
NO.		

COPYRIGHT © 2011 BY BAXTER & WINDHAM, INC.
 2500 S. W. 10TH AVE., SUITE 100, MIAMI, FL 33155
 305-446-1100 FAX 305-446-1101
 WWW.BAXTERANDWINDHAM.COM

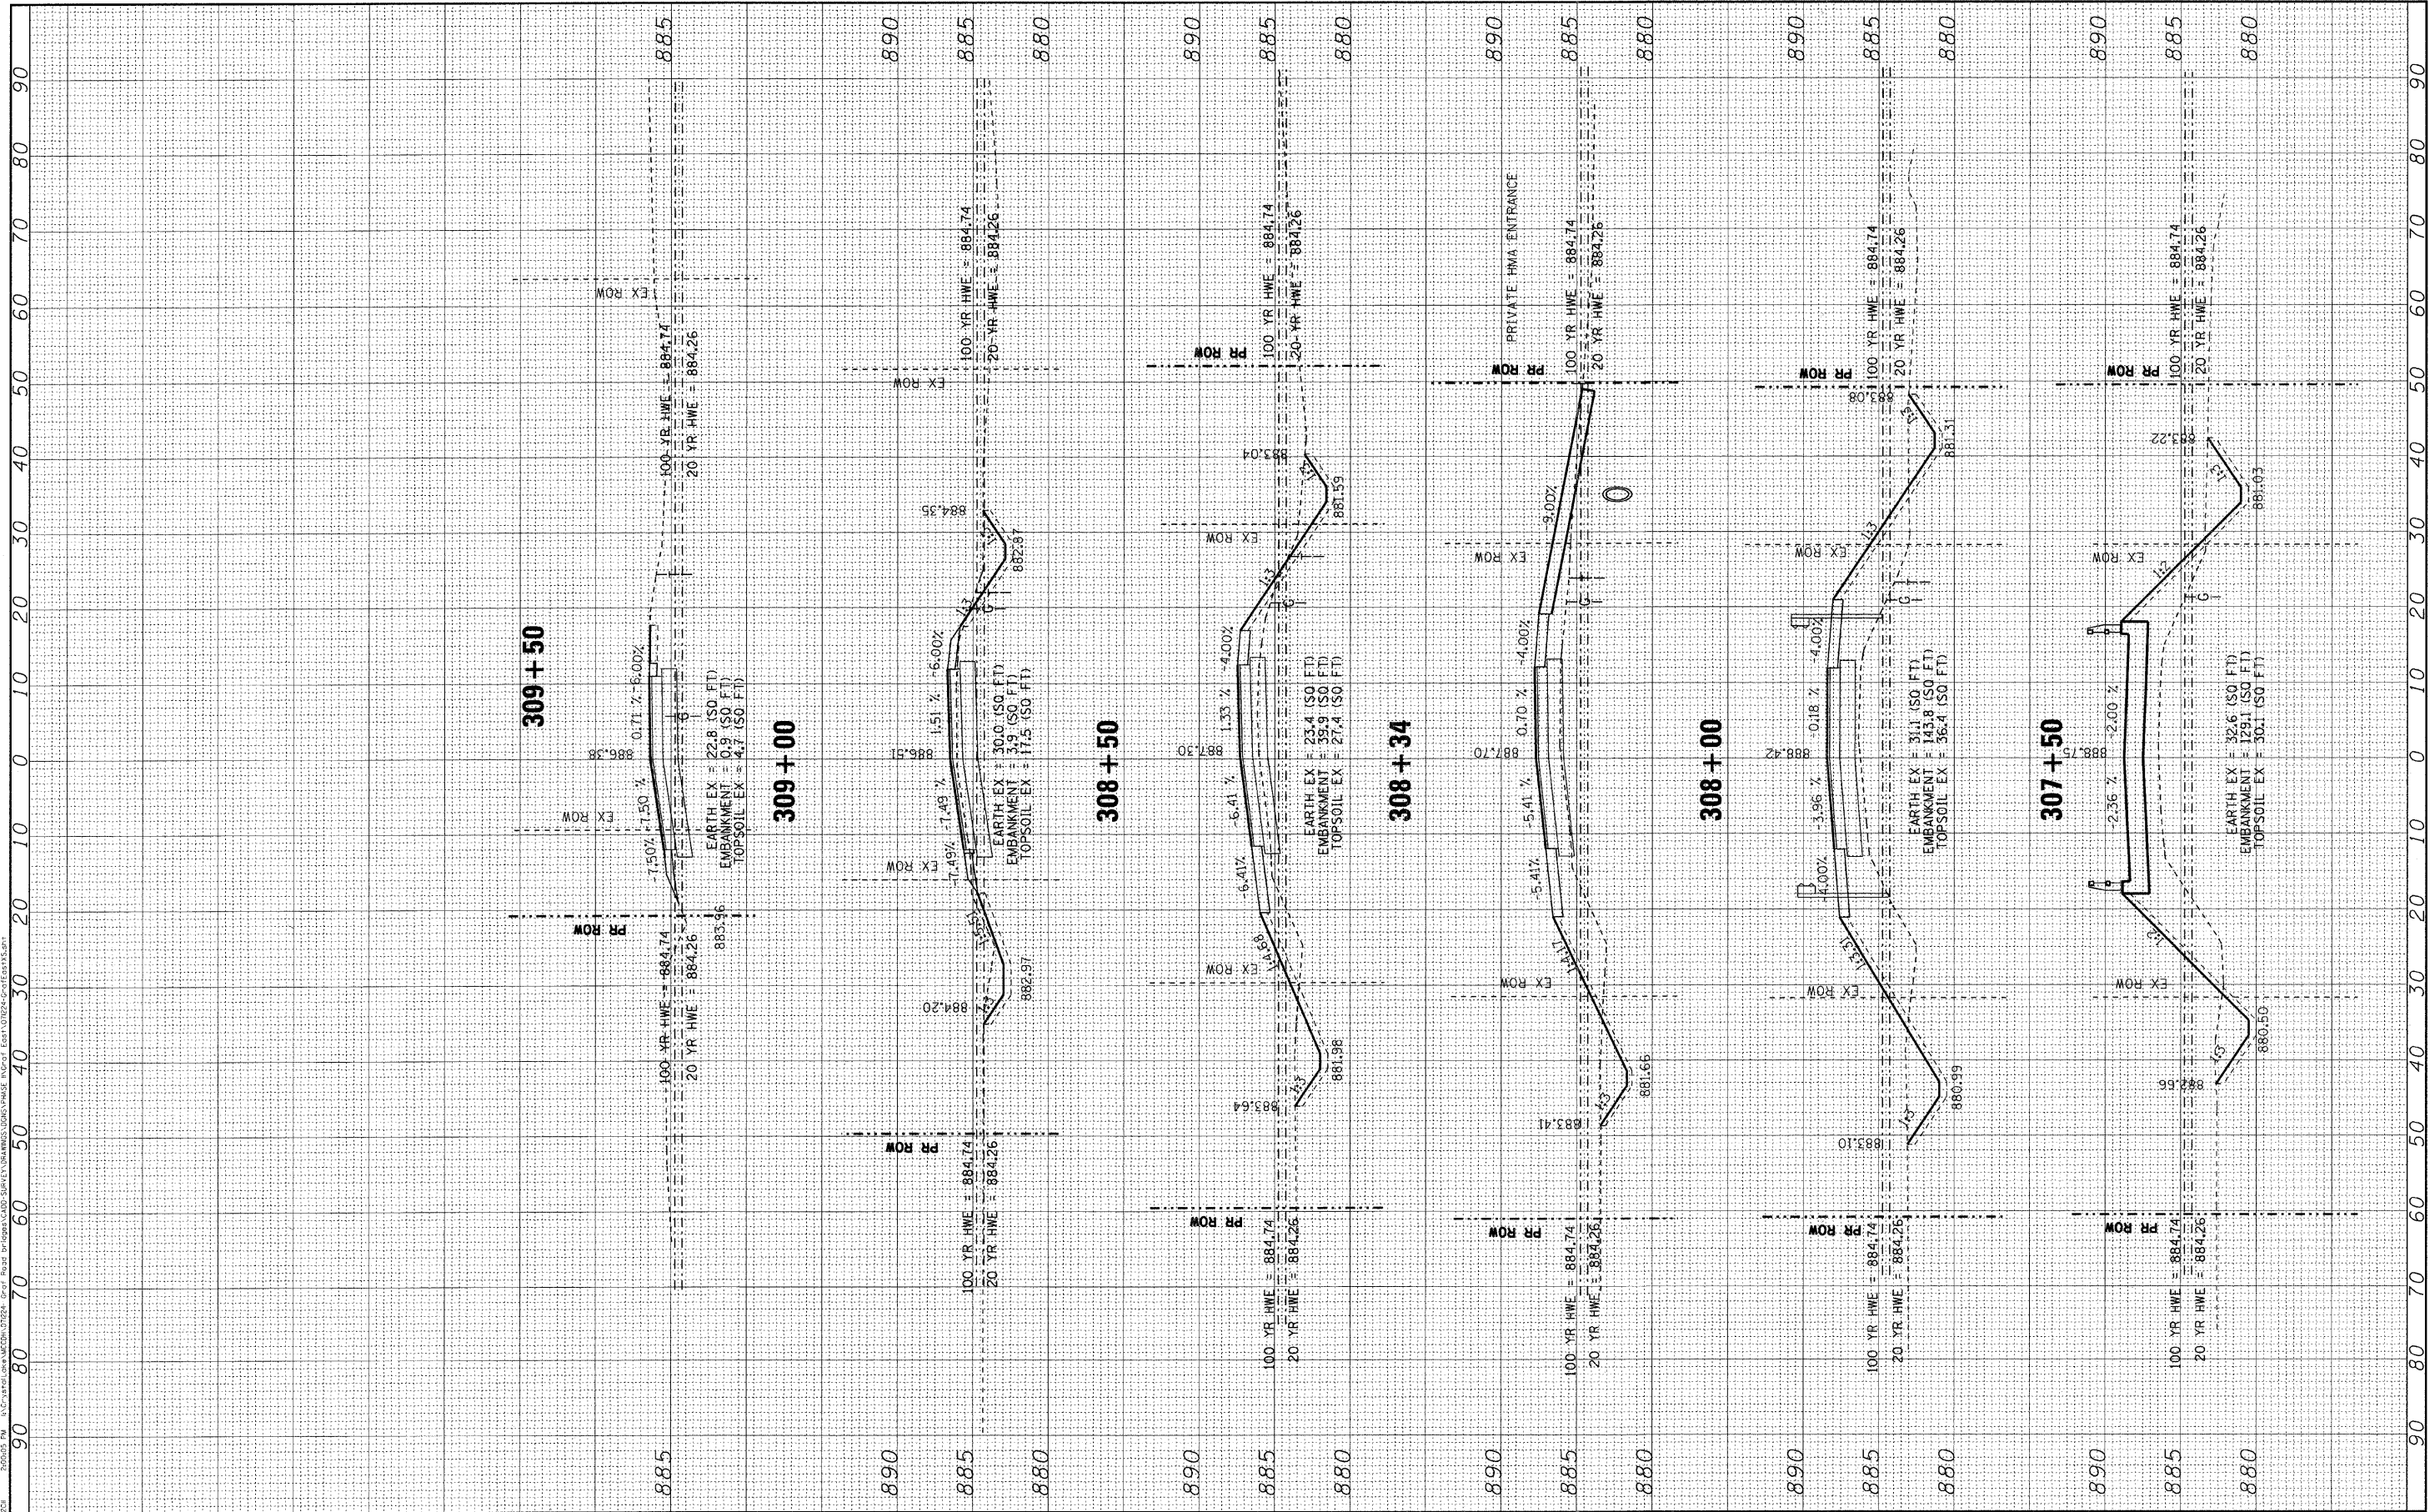

USER NAME = #USER#	DESIGNED - DSH	REVISED - 12/31/10 PER MCDOT
PLOT SCALE = 1" = 50'	CHECKED - MDW	REVISED - 02/01/11 PER MCDOT
PLOT DATE = 2/7/2011	DRAWN - KAR	REVISED - 02/01/11 PER IDOT
		REVISED -

**MCHENRY COUNTY DIVISION OF TRANSPORTATION
 GRAF ROAD BRIDGE OVER
 LAWRENCE CREEK**

CROSS SECTIONS	
SCALE: 1" = 10'	SHEET NO. OF SHEETS STA. 307+50 TO STA. 309+50

TR. RTE. 0037	SECTION 06-00322-00-BR	COUNTY McHENRY	TOTAL SHEETS 54	SHEET NO. 54
FED. ROAD DIST. NO. 1 ILLINOIS FED. AID PROJECT		CONTRACT NO. 63369		
BROS-001(683)				