


# South Approach Repair Plan

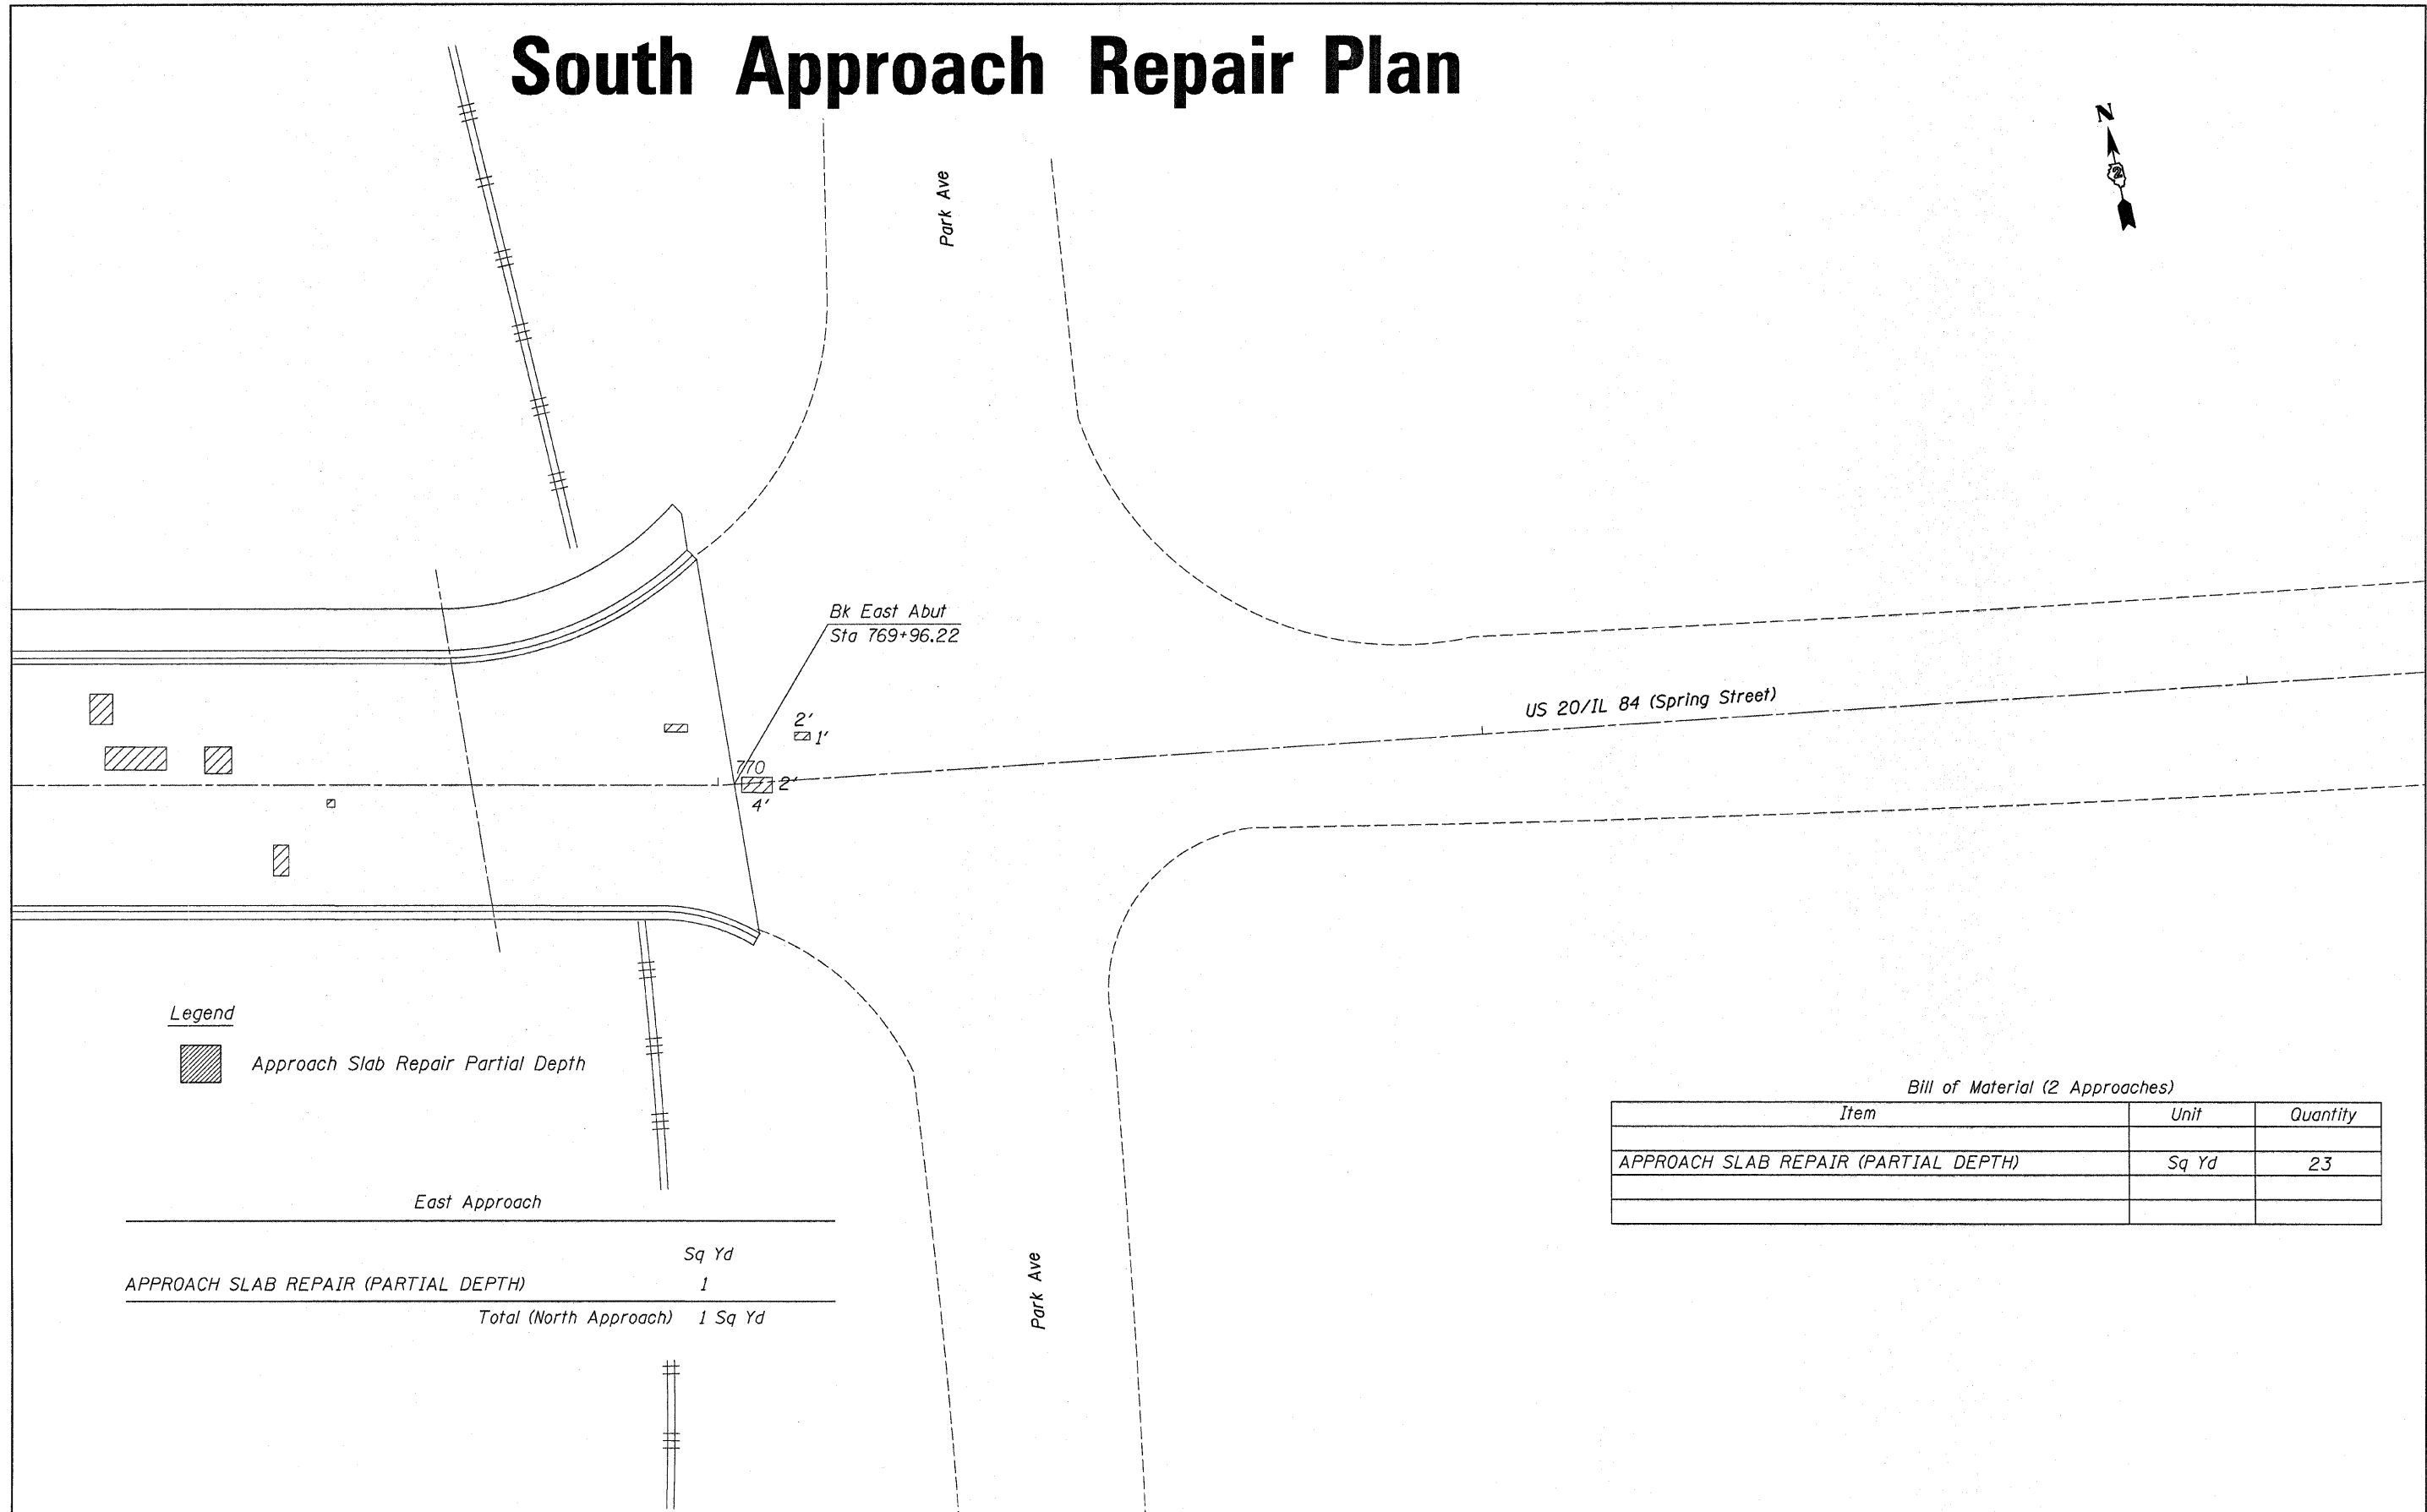

**Legend**

Approach Slab Repair Partial Depth

*Bill of Material (2 Approaches)*

Item	Unit	Quantity
APPROACH SLAB REPAIR (PARTIAL DEPTH)	Sq Yd	23

Item	Sq Yd
APPROACH SLAB REPAIR (PARTIAL DEPTH)	1
<b>Total (North Approach)</b>	<b>1 Sq Yd</b>

FILE NAME = G:\BRV\CADD plans\Jo Daviess County\0430043\PLANeng.dgn	USER NAME = linkdj	DESIGNED - ---	REVISED - ---
PLOT SCALE = 10.0000' / IN.	CHECKED - ---	REVISED - ---	REVISED - ---
PLOT DATE = Mon Jan 31 07:53:27 2011	DATE - ---	REVISED - ---	REVISED - ---

**STATE OF ILLINOIS  
DEPARTMENT OF TRANSPORTATION**

**South Approach Repair Plan  
Structure No. 043-0043**

SCALE: \_\_\_\_\_ SHEET NO. \_\_\_ OF \_\_\_ SHEETS STA. \_\_\_\_\_ TO STA. \_\_\_\_\_

F.A.P. RTE. 301	SECTION 102VBRM-1	COUNTY JoDaviess	TOTAL SHEETS 22	SHEET NO. 7
ILLINOIS FED. AID PROJECT			CONTRACT NO. 64682	