


# Bridge Deck Repair Plan

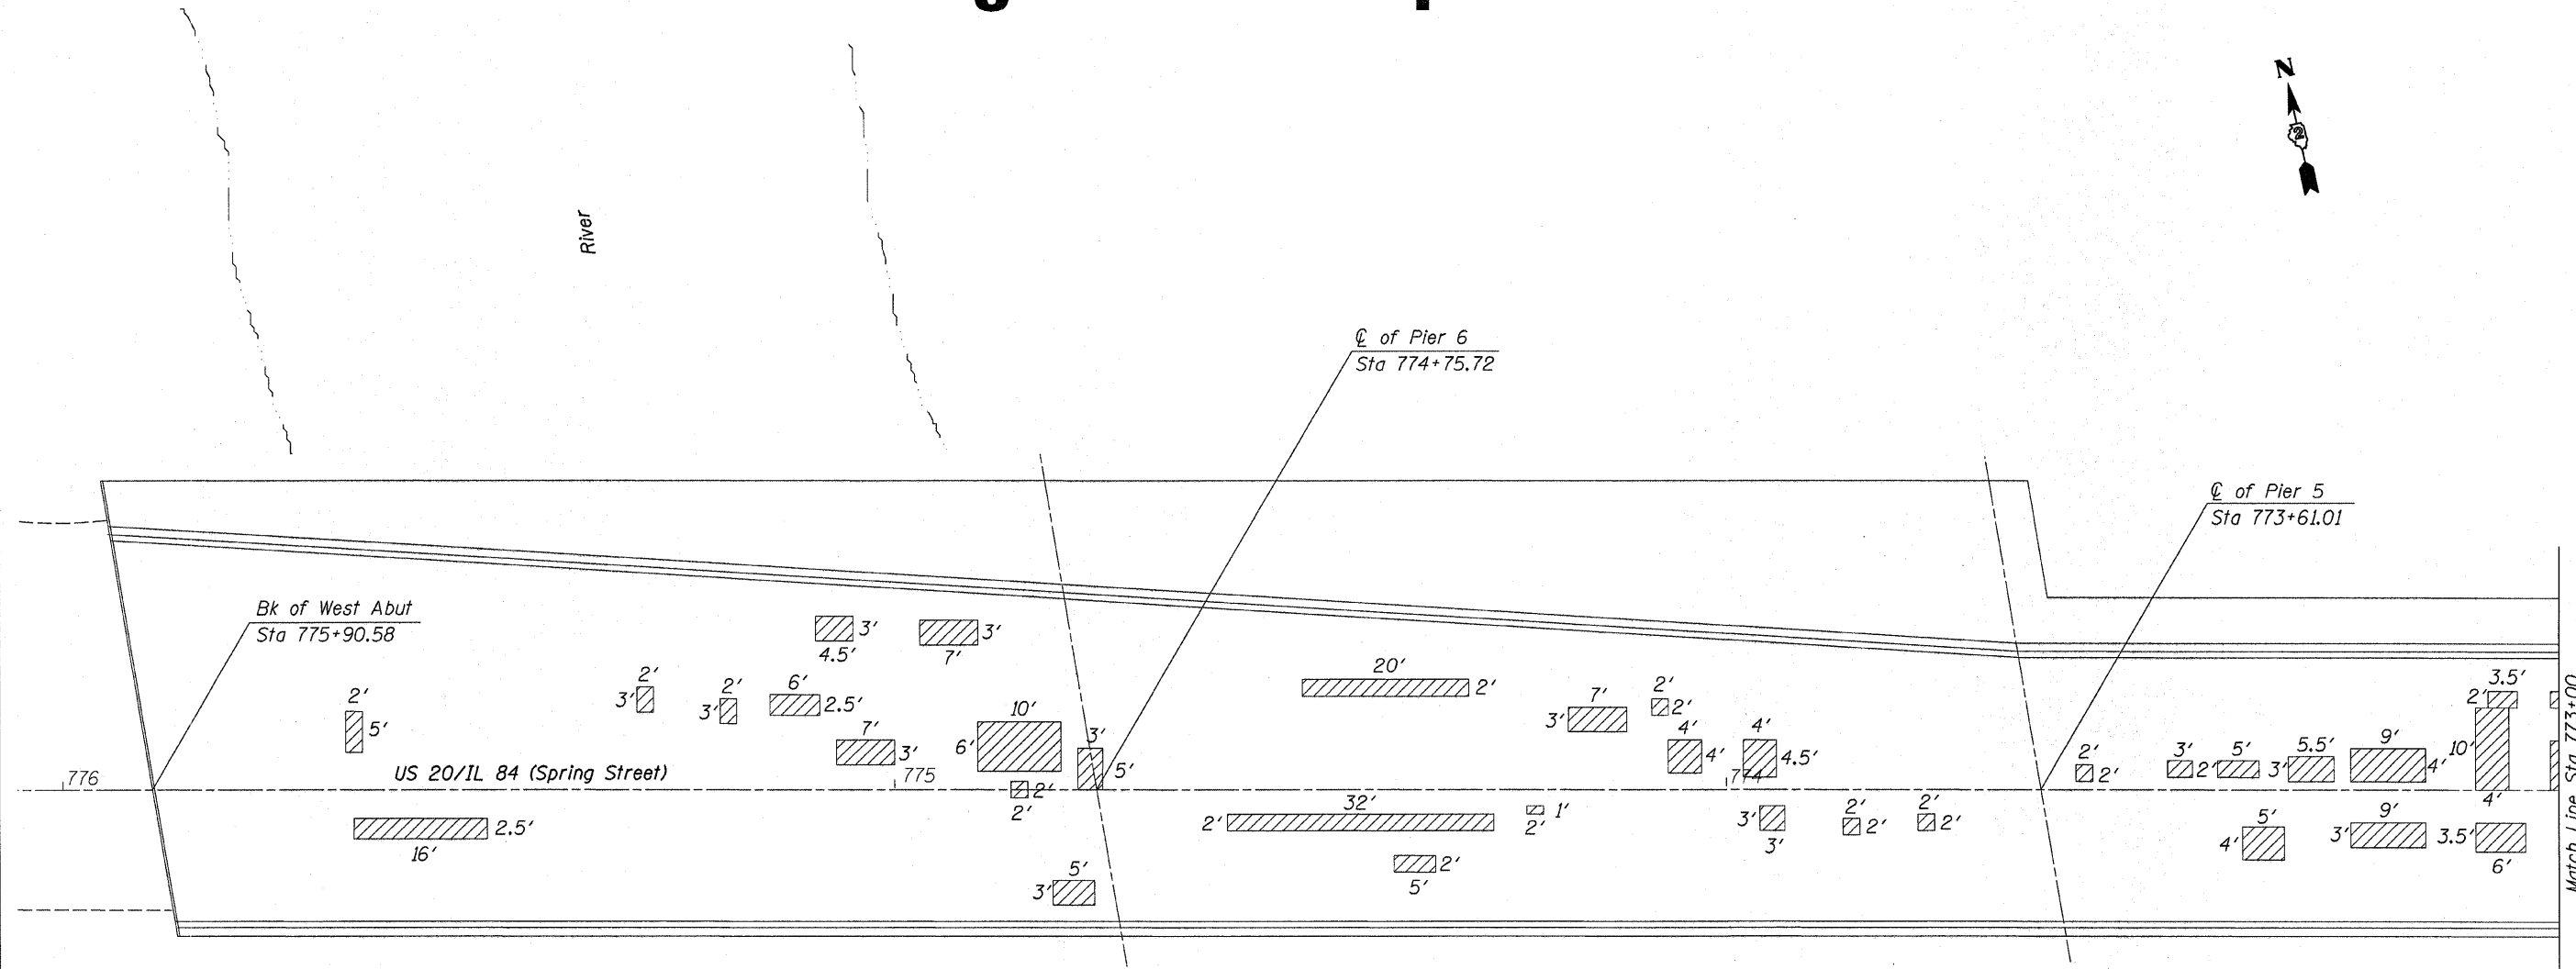

**Legend**

Deck Slab Repair Partial Depth

Note: Patches shown are potential areas of deck slab repair. Actual areas to be determined in the field.

Date of Survey: 12/2/2010

FILE NAME =	USER NAME = InkDJ	DESIGNED -	REVISED -
D:\BR\CADD plans\Jo Daviess County\0430043\PLANeng.dgn		DRAWN -	REVISED -
PLOT SCALE = 10,0000' / IN.		CHECKED -	REVISED -
PLOT DATE = Mon Jan 31 07:53:21 2011		DATE -	REVISED -

**STATE OF ILLINOIS  
DEPARTMENT OF TRANSPORTATION**

**Bridge Deck Repair Plan  
Structure No. 043-0043**

SCALE: \_\_\_\_\_ SHEET NO. \_\_\_\_ OF \_\_\_\_ SHEETS STA. \_\_\_\_\_ TO STA. \_\_\_\_\_

F.A.P. RTE.	SECTION	COUNTY	TOTAL SHEETS	SHEET NO.
301	1102VBRM-1	Jo Daviess	22	8
			CONTRACT NO. 64G82	
ILLINOIS FED. AID PROJECT				