


Bridge Deck Repair Plan

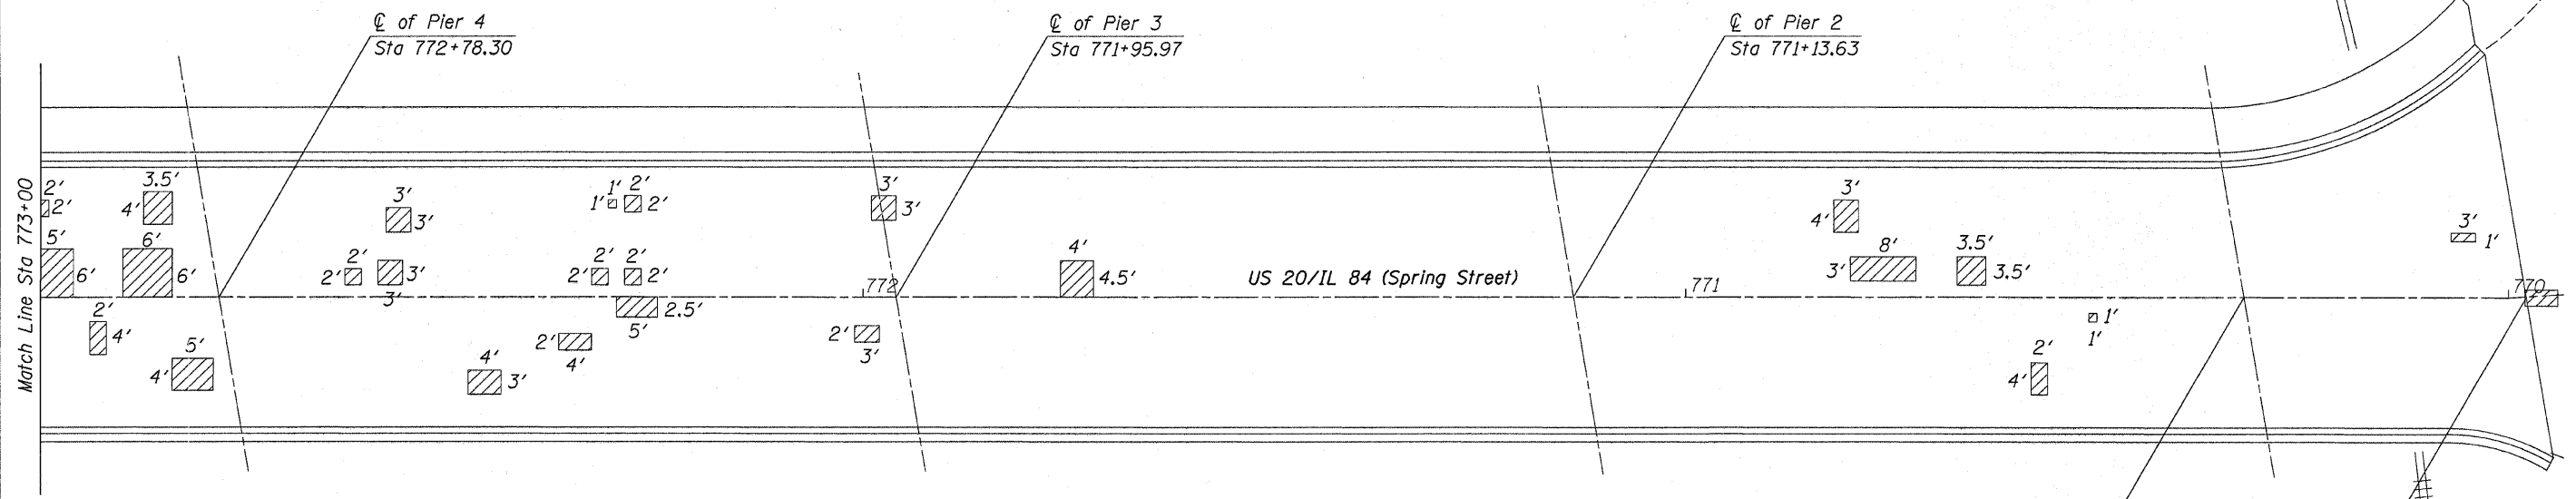

Date of Survey: 12/2/2010

Legend

Deck Slab Repair Partial Depth

Note: Patches shown are potential areas of deck slab repair.
Actual areas to be determined in the field.

Bill of Material

Item	Unit	Quantity
DECK SLAB REPAIR (PARTIAL)	Sq Yd	98

FILE NAME =	USER NAME = jnkj	DESIGNED -	REVISED -	STATE OF ILLINOIS DEPARTMENT OF TRANSPORTATION	Bridge Deck Repair Plan Structure No. 043-0043	F.A.P. RTE. 301	SECTION 1102VBRM-1	COUNTY Jo Daviess	TOTAL SHEETS 22	SHEET NO. 9		
0:\BRYCADD plans\Jo Daviess County\043043\PLANeng.dgn	PLOT SCALE = 10,0000' / IN.	DRAWN -	REVISED -			SCALE: _____	SHEET NO. ____ OF ____ SHEETS	STA. _____ TO STA. _____	ILLINOIS FED. AID PROJECT			
PLOT DATE = Mon Jan 31 07:53:15 2011	DATE -	CHECKED -	REVISED -									
		DATE -	REVISED -									