


TRAFFIC CONTROL PLAN STAGE I

Refer to Standard 701321 for additional requirements for signs and devices.



Temporary Pavement Marking Line 4"

Stage I	Feet
Edgeline	26
	100
	50
	730
	192
Stage II	
Edgeline	144
	52
	345
	437.5
	100
Total	2,176.5 Feet

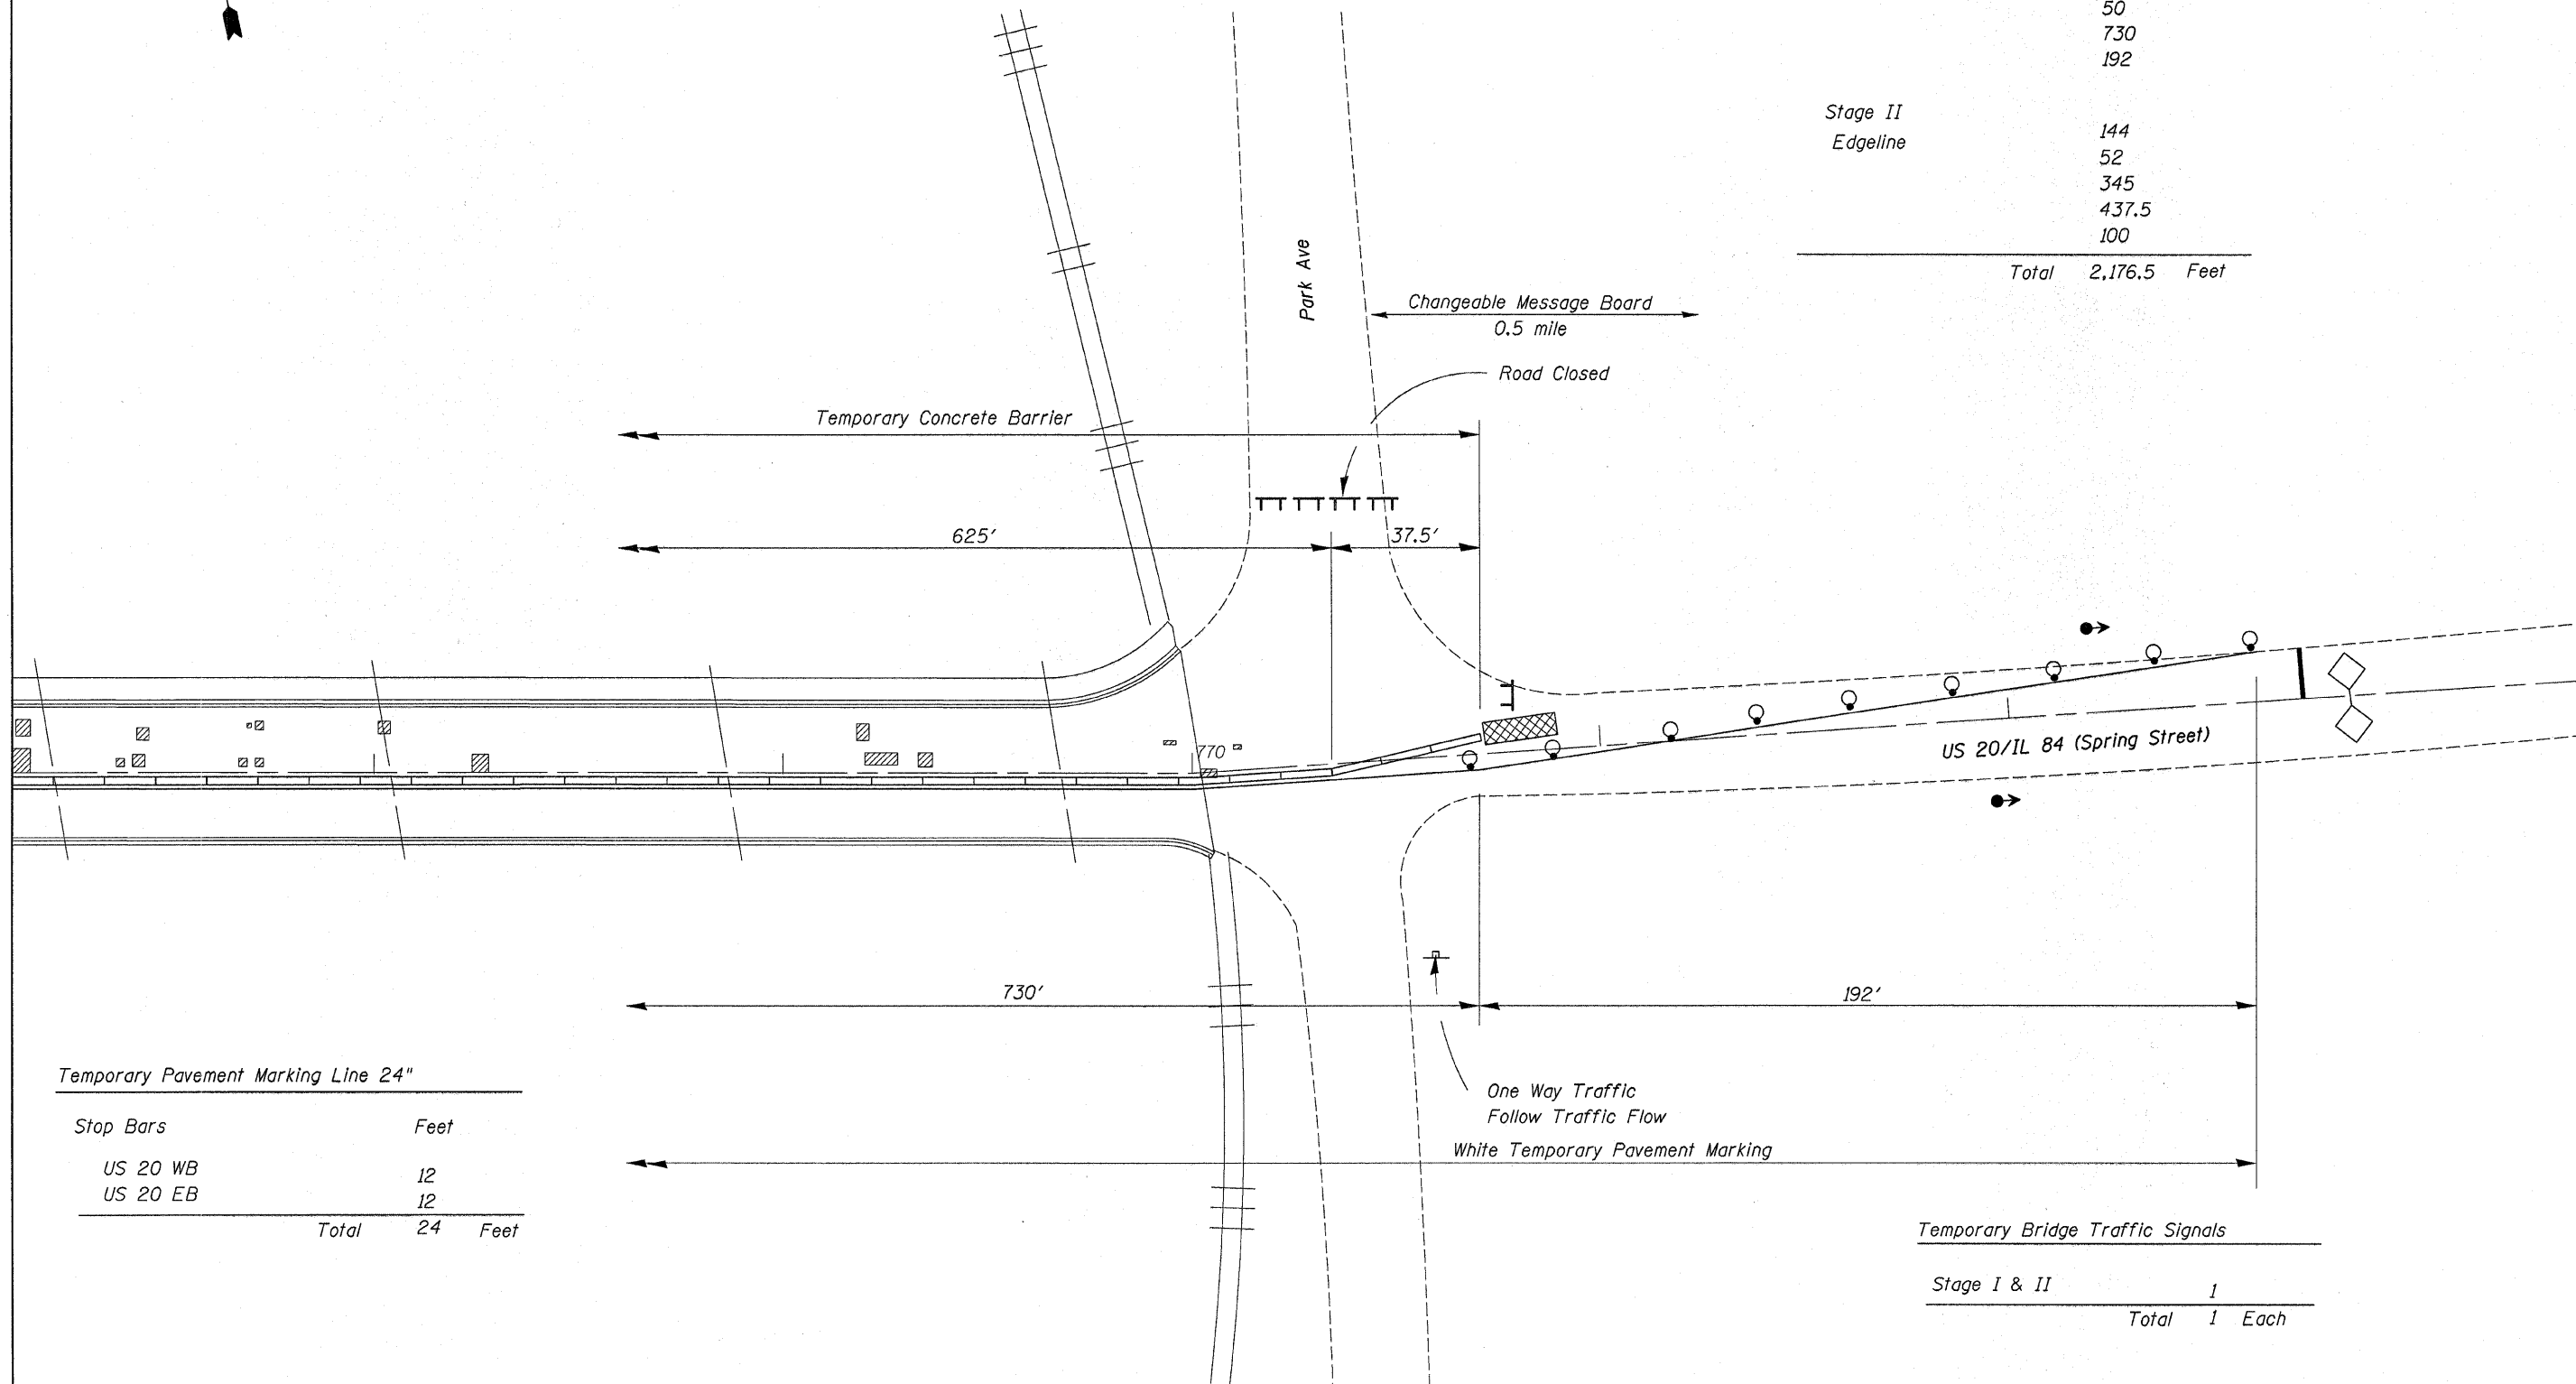

Temporary Pavement Marking Line 24"

Stop Bars	Feet
US 20 WB	12
US 20 EB	12
Total	24 Feet

Temporary Bridge Traffic Signals

Stage I & II	1
Total	1 Each

FILE NAME =	USER NAME = linkdj	DESIGNED -	REVISED -
G:\BRV\CADD plans\Jo Daviess County\B438043\PLANeng.dgn		DRAWN -	REVISED -
	PLOT SCALE = 20.0000' / IN.	CHECKED -	REVISED -
	PLOT DATE = Mon Jan 31 07:52:41 2011	DATE -	REVISED -

**STATE OF ILLINOIS
DEPARTMENT OF TRANSPORTATION**

**Traffic Control Plan
Stage I**

SCALE: _____ SHEET NO. ____ OF ____ SHEETS STA. _____ TO STA. _____

F.A.P. RTE.	SECTION	COUNTY	TOTAL SHEETS	SHEET NO.
301	(102VBRM-1)	Jo Daviess	22	41
			CONTRACT NO. 64G82	
ILLINOIS FED. AID PROJECT				