


STATE OF ILLINOIS  
DEPARTMENT OF TRANSPORTATION

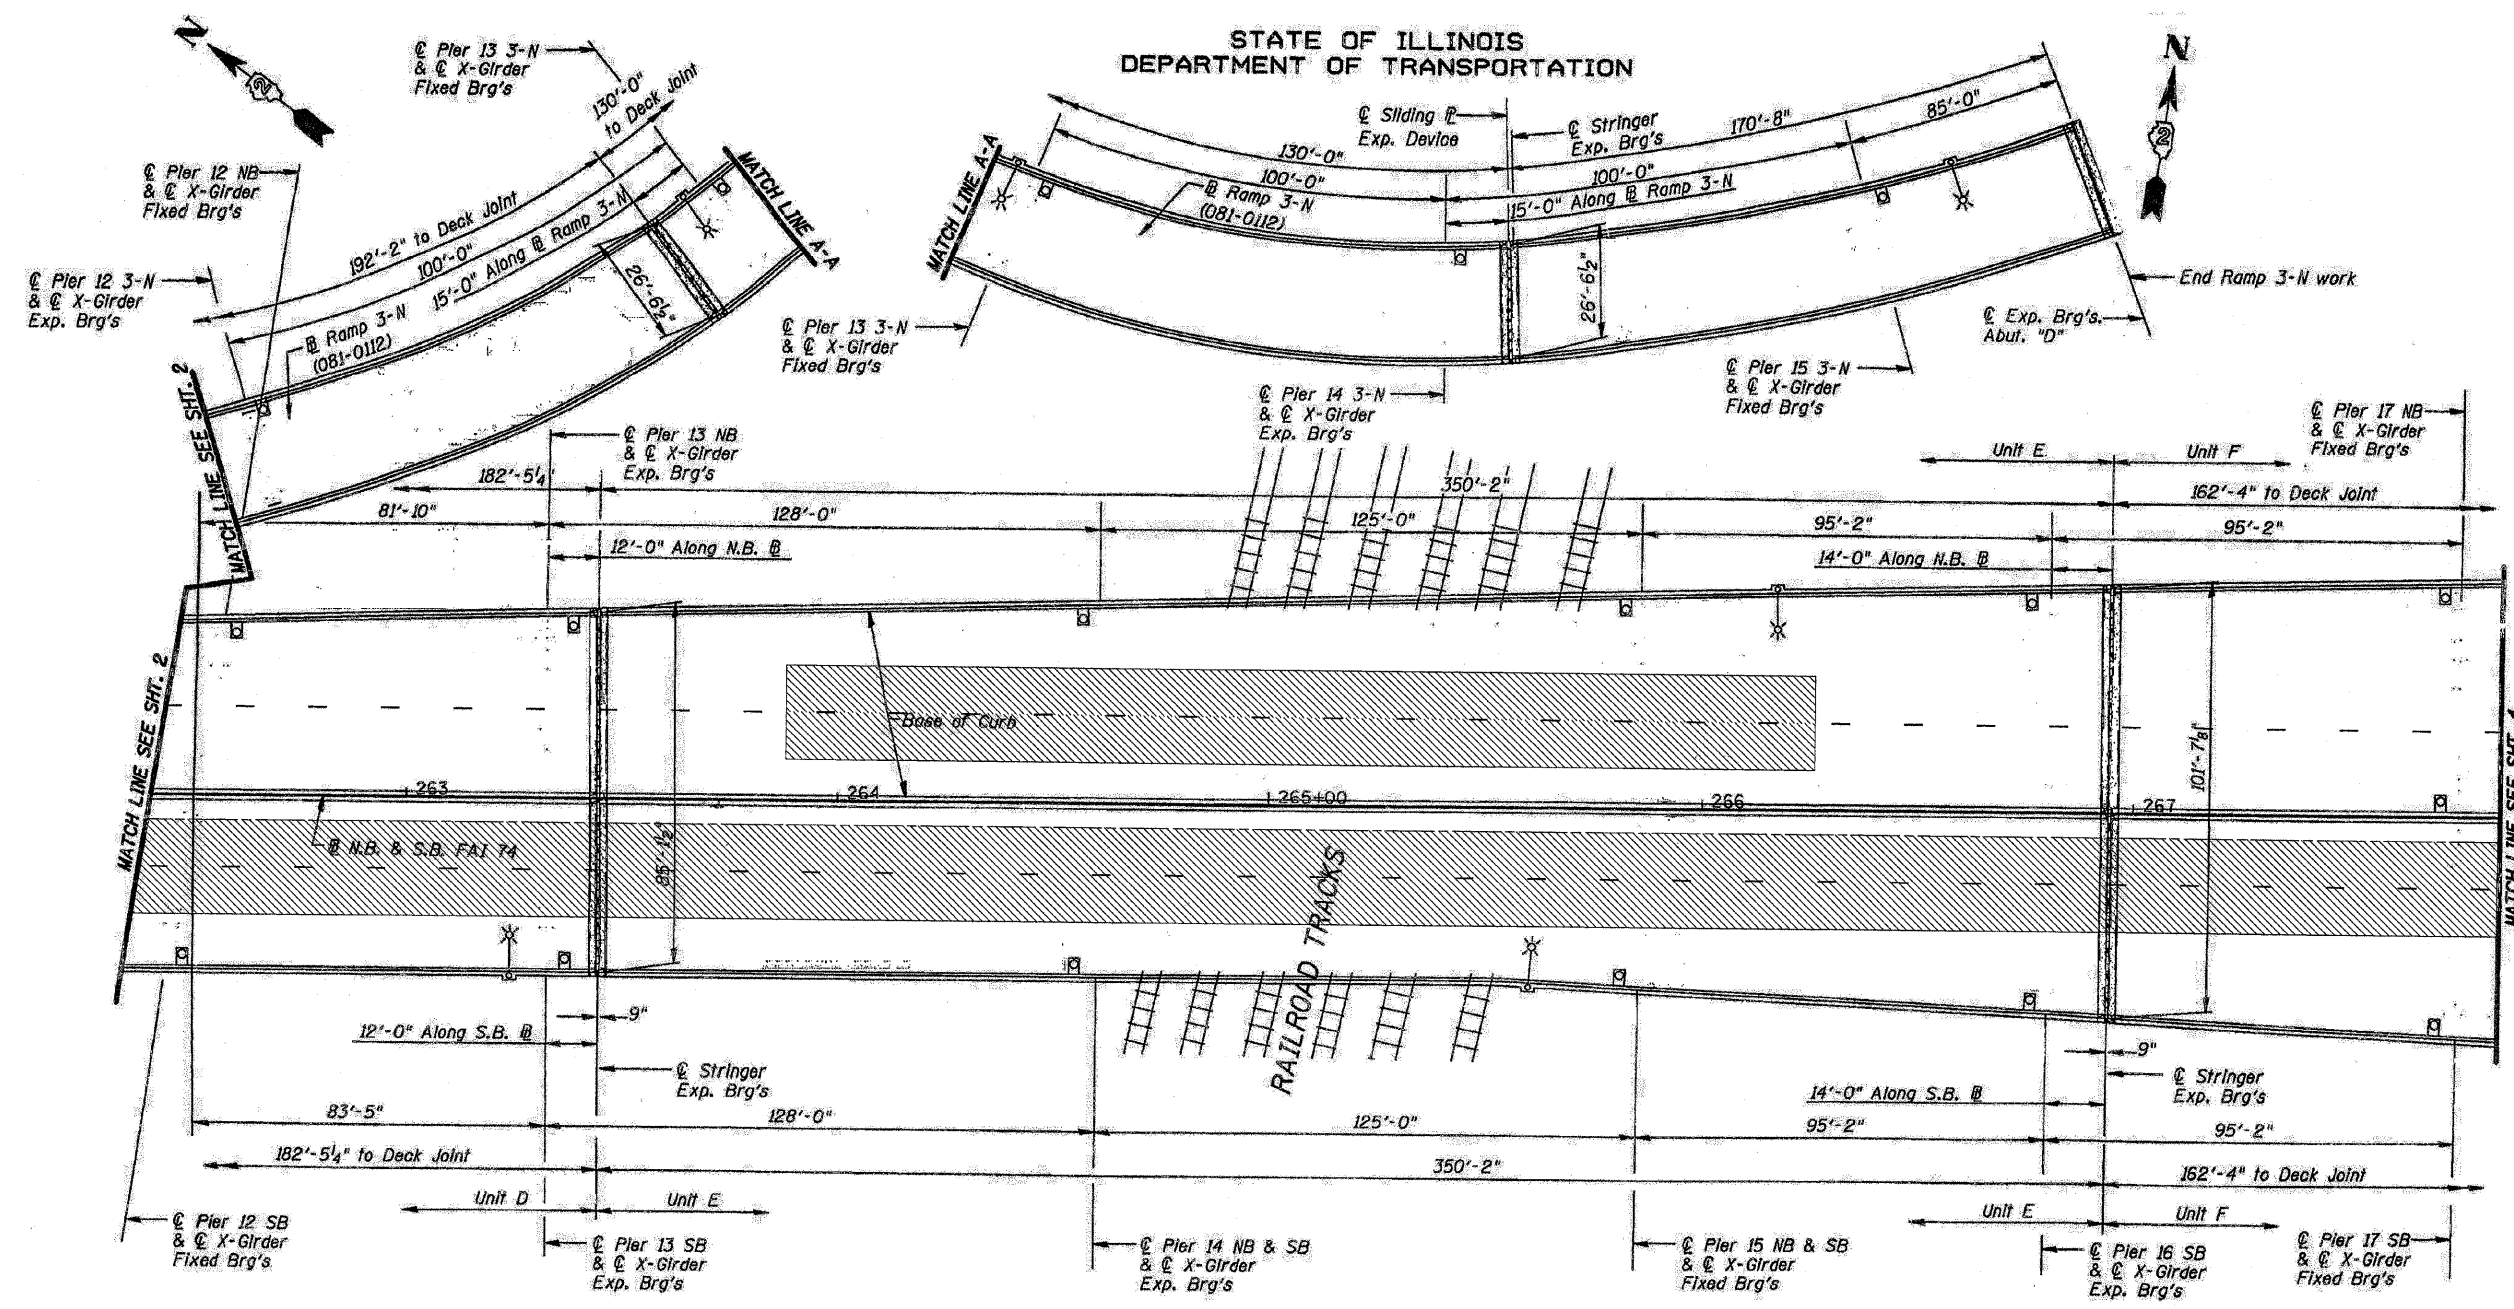

GENERAL PLAN, UNITS D, E & F

NOTE: The plan quantities for deck resurfacing and deck slab repair (partial) are estimated quantities. The areas shown on the deck plan are potential areas of deck resurfacing and deck slab repair (partial). The quantities are included as contingencies to be used as directed by the engineer during construction.

Legend  
 Limits of 1/2" Hot Mix Asphalt Surface Removal (Deck), and 1/2" Hot Mix Asphalt Surface Course, Mix "E", N90

Deck Survey Date: January 3, 2011

FILE NAME =	USER NAME = linkdj	DESIGNED -	REVISED -	<b>STATE OF ILLINOIS DEPARTMENT OF TRANSPORTATION</b>	F.A.I. RTE.	SECTION	COUNTY	TOTAL SHEETS	SHEET NO.
Q:\BR\CADD\plane\Rock Island County\0810142 & 0143\2011 resurfacing\0810142&0143.dgn		DRAWN -	REVISED -		74	81-IHVB & 81-IHVB-1JM-2	ROCK ISLAND	19	9
PLOT SCALE = 50.0000' / IN.		CHECKED -	REVISED -		CONTRACT NO. 64H09				
PLOT DATE = Fri Feb 04 07:53:23 2011		DATE -	REVISED -		FED. ROAD DIST. NO. [ILLINOIS] FED. AID PROJECT				

SCALE: \_\_\_\_\_ SHEET NO. \_\_\_ OF \_\_\_ SHEETS STA. \_\_\_\_\_ TO STA. \_\_\_\_\_