


ELEVATION - N.B. ROADWAY  
1" = 20'

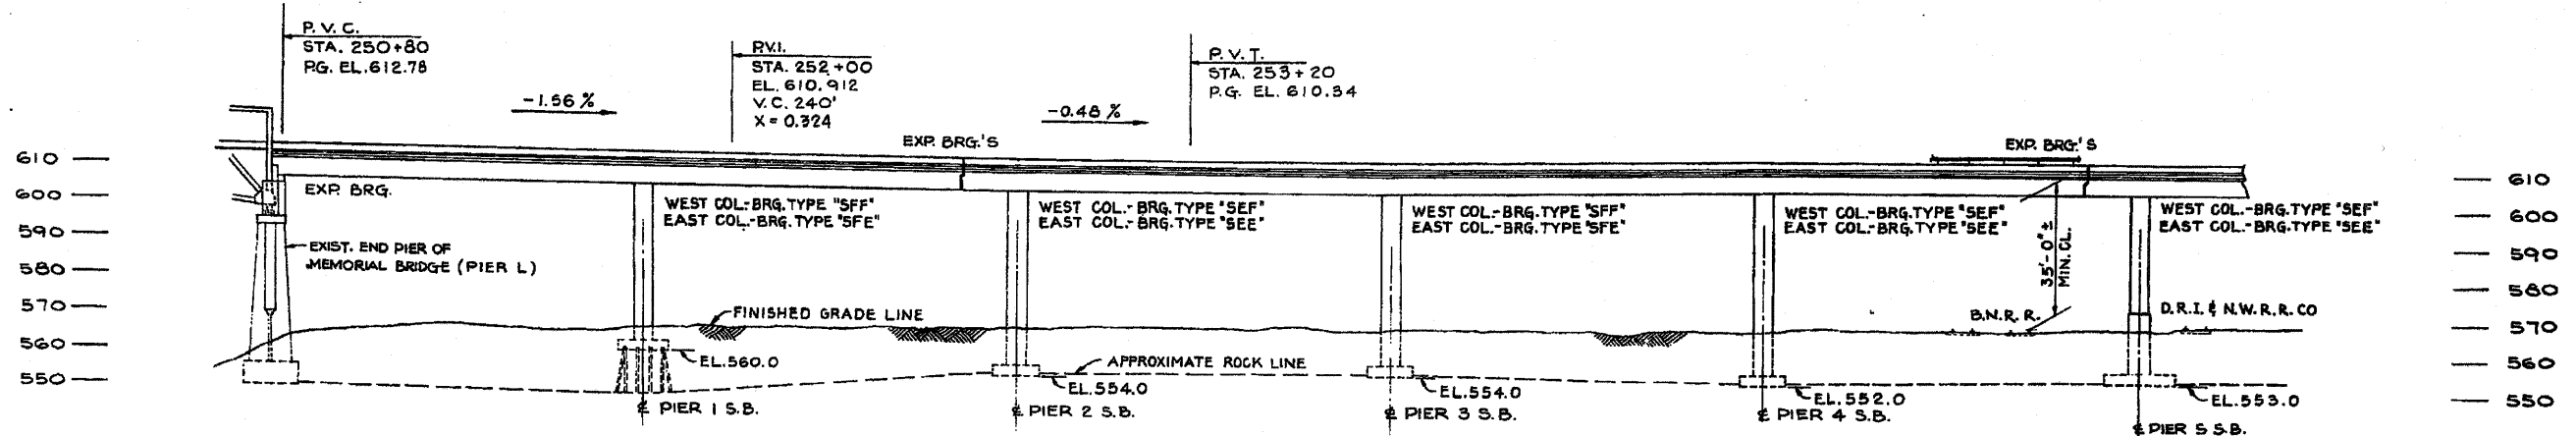

ELEVATION - S.B. ROADWAY  
1" = 20'

**FOR INFORMATION ONLY**

**ELEVATION - N.B. & S.B. RDWAY  
EXISTING PIER TO PIER 5**  
F.A.I. 74-SECTION 81-1HVB  
MOLINE VIADUCT  
ROCK ISLAND COUNTY  
STATION 246+20  
SCALE: AS NOTED DATE:

FILE NAME =	USER NAME = linkdj	DESIGNED -	REVISED -	<b>STATE OF ILLINOIS DEPARTMENT OF TRANSPORTATION</b>	SCALE: _____ SHEET NO. ____ OF ____ SHEETS STA. _____ TO STA. _____	F.A.I. RTE.:	SECTION	COUNTY	TOTAL SHEETS	SHEET NO.	
D:\BR\CADD plans\Rock Island County\081142 & 0143\2011 resur\facings\081142&0143.dgn	PLDT SCALE = 50.0000' / IN.	DRAWN -	REVISED -			74	81-1HVB & 81-1HVB-1JM-2	ROCK ISLAND	19	12	
PLDT DATE = Fri Feb 04 07:52:42 2011	DATE -	CHECKED -	REVISED -			CONTRACT NO. 64H09					
		DATE -	REVISED -			FED. ROAD DIST. NO. _____ ILLINOIS FED. AID PROJECT					