


PAINING DETAILS

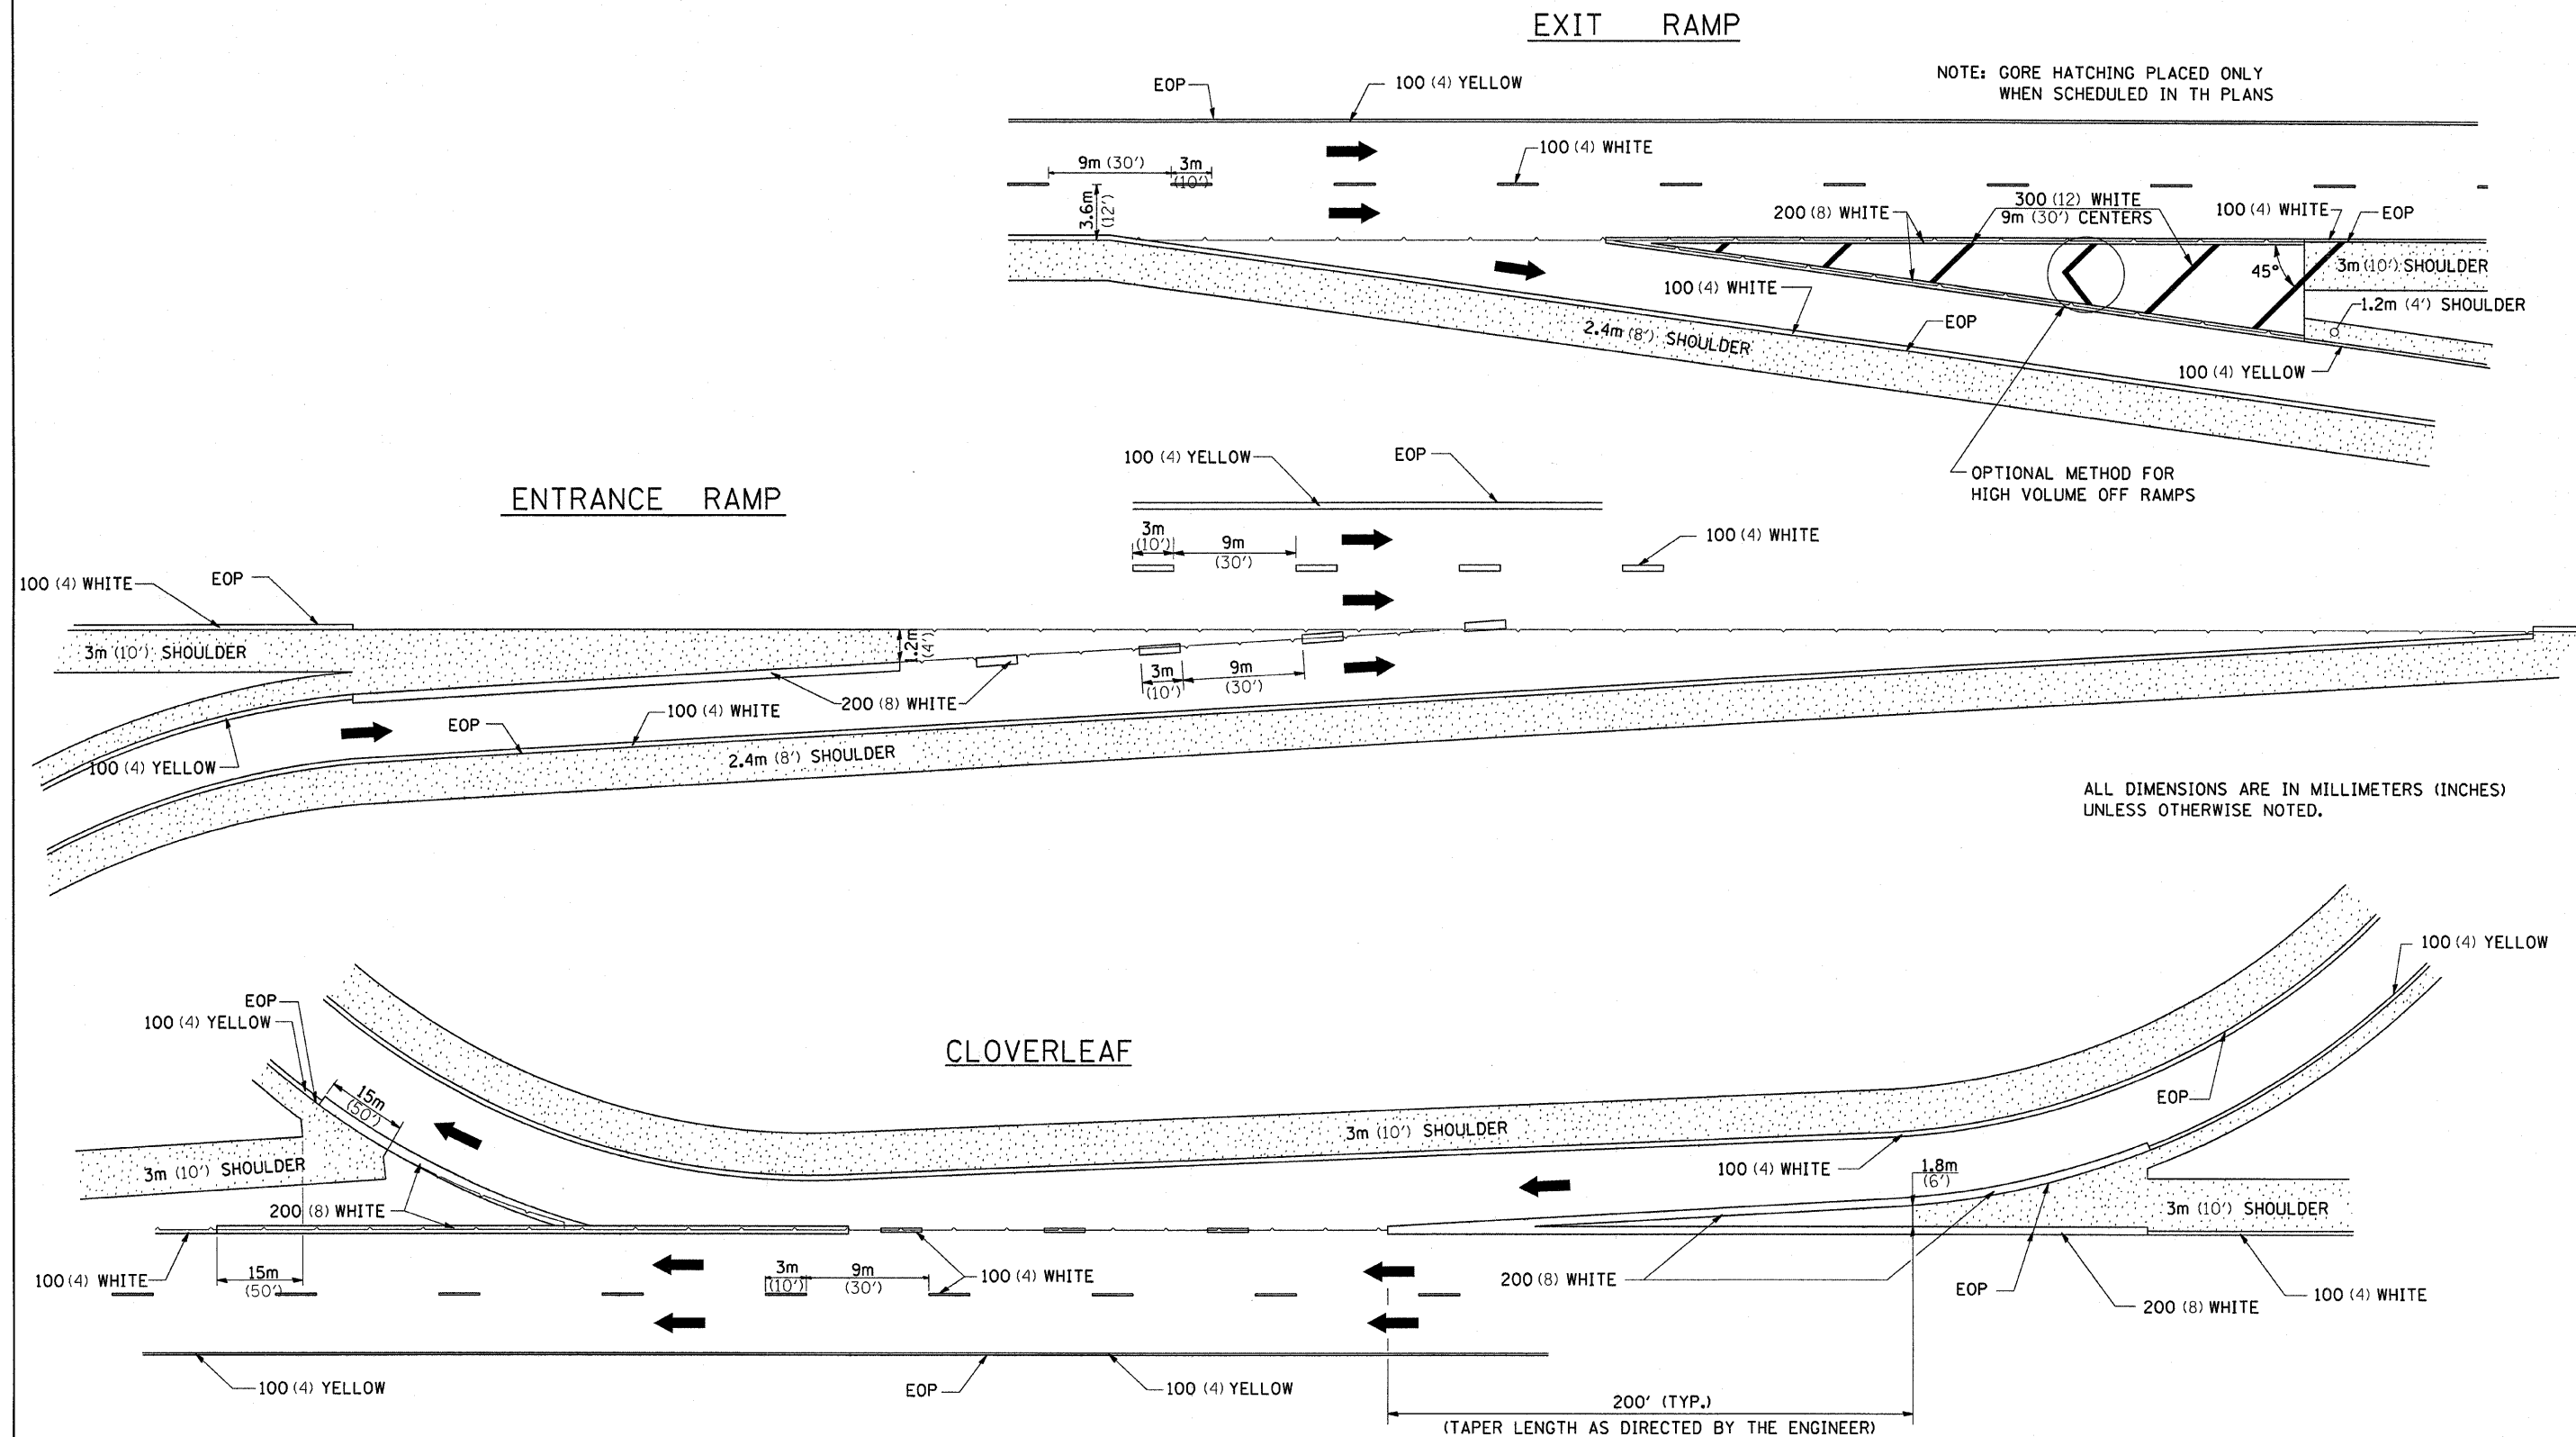

FILE NAME =	USER NAME = linkdj	DESIGNED -	REVISED - 6-26-90	STATE OF ILLINOIS DEPARTMENT OF TRANSPORTATION	REGION 2 / DISTRICT 2 STANDARD	F.A.I. RTE.	SECTION	COUNTY	TOTAL SHEETS	SHEET NO.
D:\NBR\CADD plans\Rock Island County\0811142 & 0143\2011 resurfacing\08110142&0143.dgn	DRAWN -	REVISED -	74			81-1HVB & 81-1HVB-11M-2	ROCK ISLAND	19	19	
PLOT SCALE = 50.0000 / IN.	CHECKED -	REVISED -	CONTRACT NO. 64H09							
PLOT DATE = Fri Feb 04 07:51:01 2011	DATE -	REVISED -	FED. ROAD DIST. NO. [ILLINOIS] FED. AID PROJECT							