



- NOTES:
- SHOULDER DIAGONALS SHALL BE 12" YELLOW, SPACED EVERY 500'. THE MATERIAL SHALL BE URETHANE PAVEMENT MARKING LINE.
  - FOR RAISED REFLECTIVE PAVEMENT MARKERS PLACEMENT, SPACING AND COLOR, SEE DISTRICT 3 STANDARD DETAILS.
  - FOR BARRIER WALL MARKERS, TYPE C PLACEMENT, SPACING AND COLOR SEE STANDARD 635001 AND 635006.
  - FOR SHOULDER RUMBLE STRIP PLACEMENT AND SPACING, SEE STANDARD 642001.
  - CHEVRONS WITHIN THE GORES SHALL BE 12" WHITE, SPACED EVERY 30'. THE MATERIAL SHALL BE URETHANE PAVEMENT MARKING LINE.

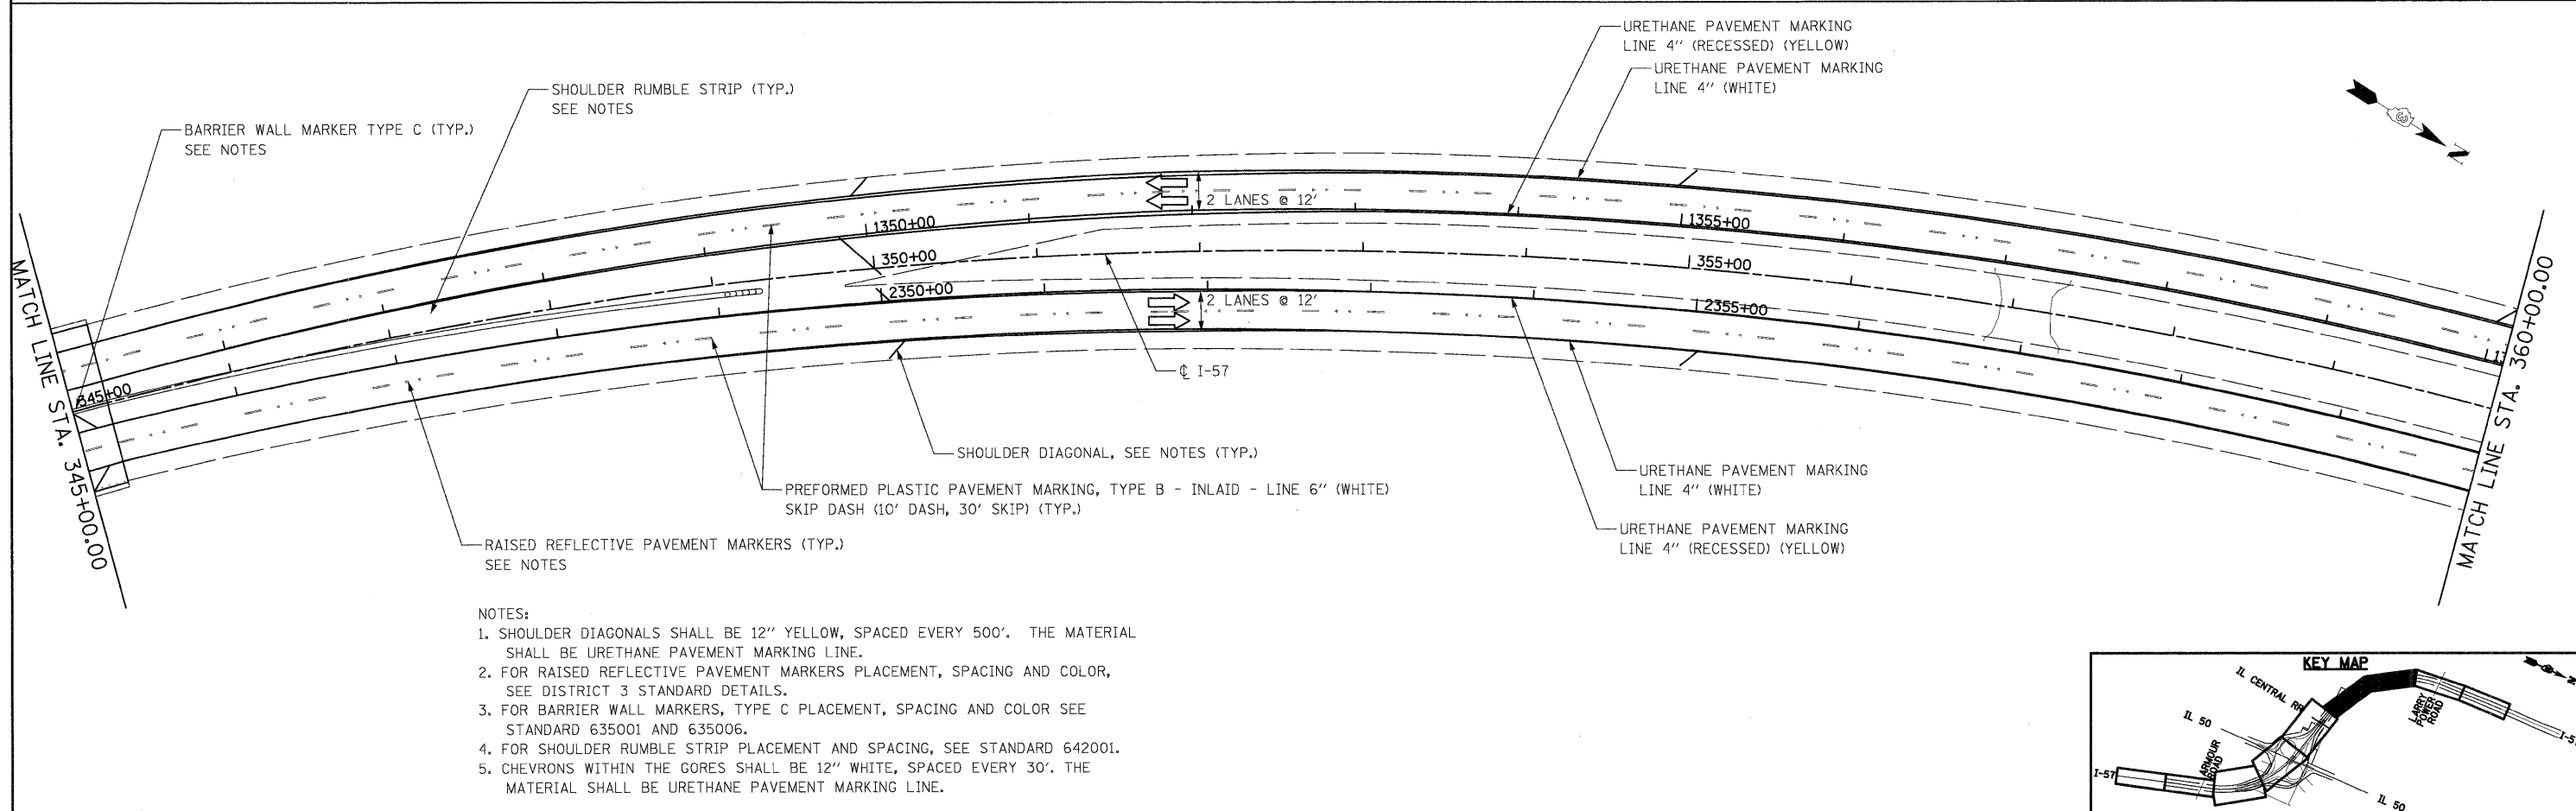

- NOTES:
- SHOULDER DIAGONALS SHALL BE 12" YELLOW, SPACED EVERY 500'. THE MATERIAL SHALL BE URETHANE PAVEMENT MARKING LINE.
  - FOR RAISED REFLECTIVE PAVEMENT MARKERS PLACEMENT, SPACING AND COLOR, SEE DISTRICT 3 STANDARD DETAILS.
  - FOR BARRIER WALL MARKERS, TYPE C PLACEMENT, SPACING AND COLOR SEE STANDARD 635001 AND 635006.
  - FOR SHOULDER RUMBLE STRIP PLACEMENT AND SPACING, SEE STANDARD 642001.
  - CHEVRONS WITHIN THE GORES SHALL BE 12" WHITE, SPACED EVERY 30'. THE MATERIAL SHALL BE URETHANE PAVEMENT MARKING LINE.

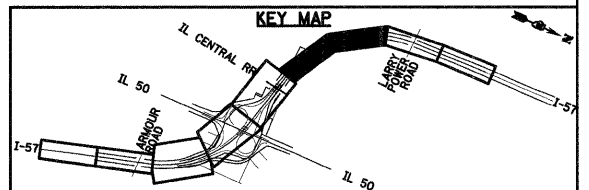

FILE NAME =  
I:\Dgn\sheets\pm25.dgn

USER NAME = EpcG  
PLOT SCALE = 1:50  
PLOT DATE = 12/22/2010

DESIGNED - TRK  
DRAWN - TRK  
CHECKED - EJG  
DATE - 12/17/10

REVISED -  
REVISED -  
REVISED -  
REVISED -

**STATE OF ILLINOIS  
DEPARTMENT OF TRANSPORTATION**

**PAVEMENT MARKING PLAN**

SCALE: SHEET NO. OF SHEETS STA. TO STA.

F.A.I. RTE.	SECTION	COUNTY	TOTAL SHEETS	SHEET NO.
57	(46-2) I, HBR, VBR	KANKAKEE	558	192
CONTRACT NO. 66409				
FED. ROAD DIST. NO. 3 ILLINOIS FED. AID PROJECT				