
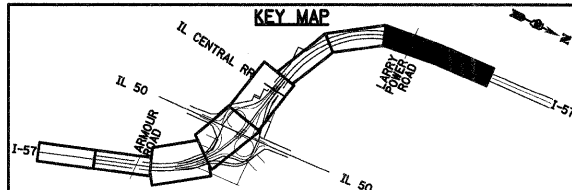


- NOTES:
1. SHOULDER DIAGONALS SHALL BE 12" YELLOW, SPACED EVERY 500'. THE MATERIAL SHALL BE URETHANE PAVEMENT MARKING LINE.
 2. FOR RAISED REFLECTIVE PAVEMENT MARKERS PLACEMENT, SPACING AND COLOR, SEE DISTRICT 3 STANDARD DETAILS.
 3. FOR BARRIER WALL MARKERS, TYPE C PLACEMENT, SPACING AND COLOR SEE STANDARD 635001 AND 635006.
 4. FOR SHOULDER RUMBLE STRIP PLACEMENT AND SPACING, SEE STANDARD 642001.
 5. CHEVRONS WITHIN THE GORES SHALL BE 12" WHITE, SPACED EVERY 30'. THE MATERIAL SHALL BE URETHANE PAVEMENT MARKING LINE.

PROJECT & IMPROVEMENT ENDS
 BIT RESURFACING/WIDENING ENDS
 STA 371+00.00 @ FAI RTE 57 =
 STA 1371+19.44, 31.42' RT @ SB FAI RTE 57
 STA 2370+80.03, 31.70' LT @ NB FAI RTE 57

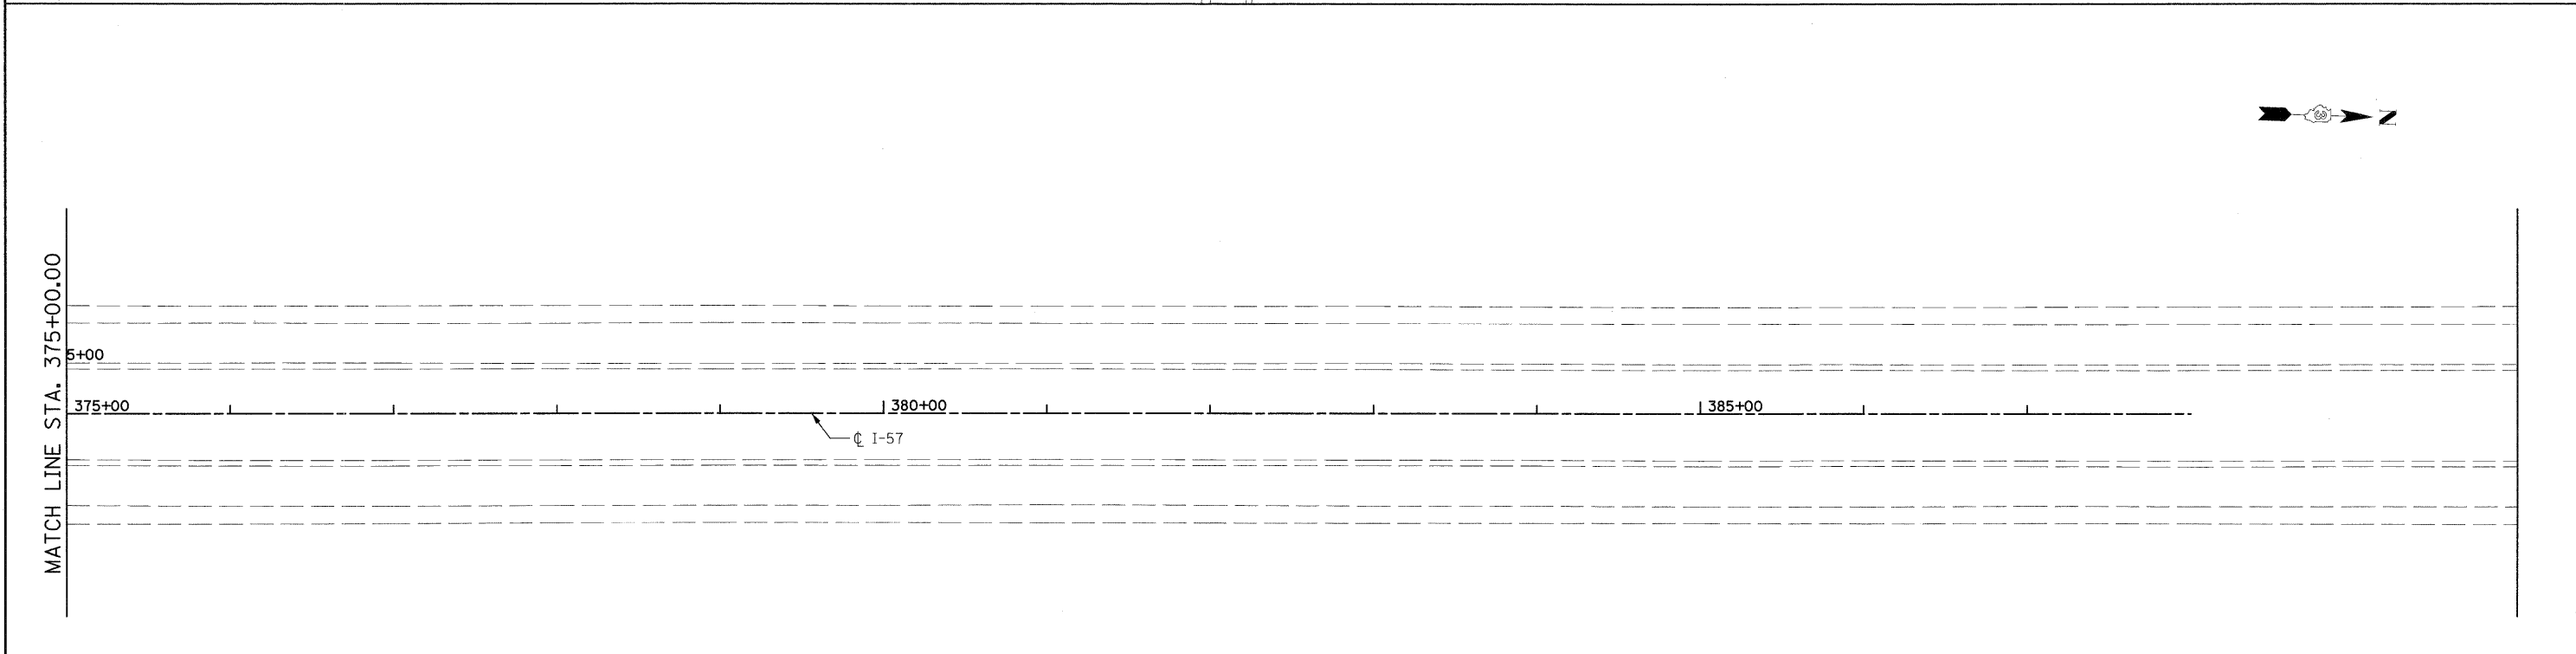

FILE NAME = I:\Dgn\sheets\pm06.dgn	USER NAME = EricG	DESIGNED - TRK	REVISED -	STATE OF ILLINOIS DEPARTMENT OF TRANSPORTATION	PAVEMENT MARKING PLAN			F.A.I RTE. 57	SECTION (46-2) I, HBR, VBR	COUNTY KANKAKEE	TOTAL SHEETS 558	SHEET NO. 193
	PLOT SCALE = 1:50	DRAWN - TRK	REVISED -		SCALE:	SHEET NO.	OF SHEETS	STA.	TO STA.	FED. ROAD DIST. NO. 3	ILLINOIS FED. AID PROJECT	CONTRACT NO. 66409
	PLOT DATE = 12/22/2010	CHECKED - EJG	REVISED -									
		DATE - 12/17/10	REVISED -									