


GENERAL NOTES:


1. FOR ELECTRICAL GENERAL NOTES, SYMBOLS LEGEND AND ABBREVIATIONS REFER TO SHEET LI-1.
2. DISCONNECT AND REMOVE THE EXISTING LIGHTING UNIT, MAST ARM, LUMINAIRE INCLUDING THE FOUNDATION. LIGHTING UNIT INTERFERING WITH CONSTRUCTION STAGES SHALL BE REMOVED IN PRE-CONSTRUCTION STAGES AND DELIVER TO IDOT DISTRICT 3 STORAGE FACILITIES.
3. DISCONNECT AND REMOVE THE EXISTING LIGHTING UNIT, MAST ARM, LUMINAIRE INCLUDING THE FOUNDATION. LIGHTING UNIT SHALL BE USED FOR TEMPORARY LIGHTING DURING CONSTRUCTION STAGES. THIS SHALL BE REMOVED AFTER THE PROPOSED LIGHTING SYSTEM IS INSTALLED AND OPERATIONAL. ALL SALVAGE MATERIALS SHALL BE DELIVERED TO IDOT DISTRICT 3 STORAGE FACILITIES.

PR - PRECONSTRUCTION REMOVAL
AR - AFTER CONSTRUCTION REMOVAL

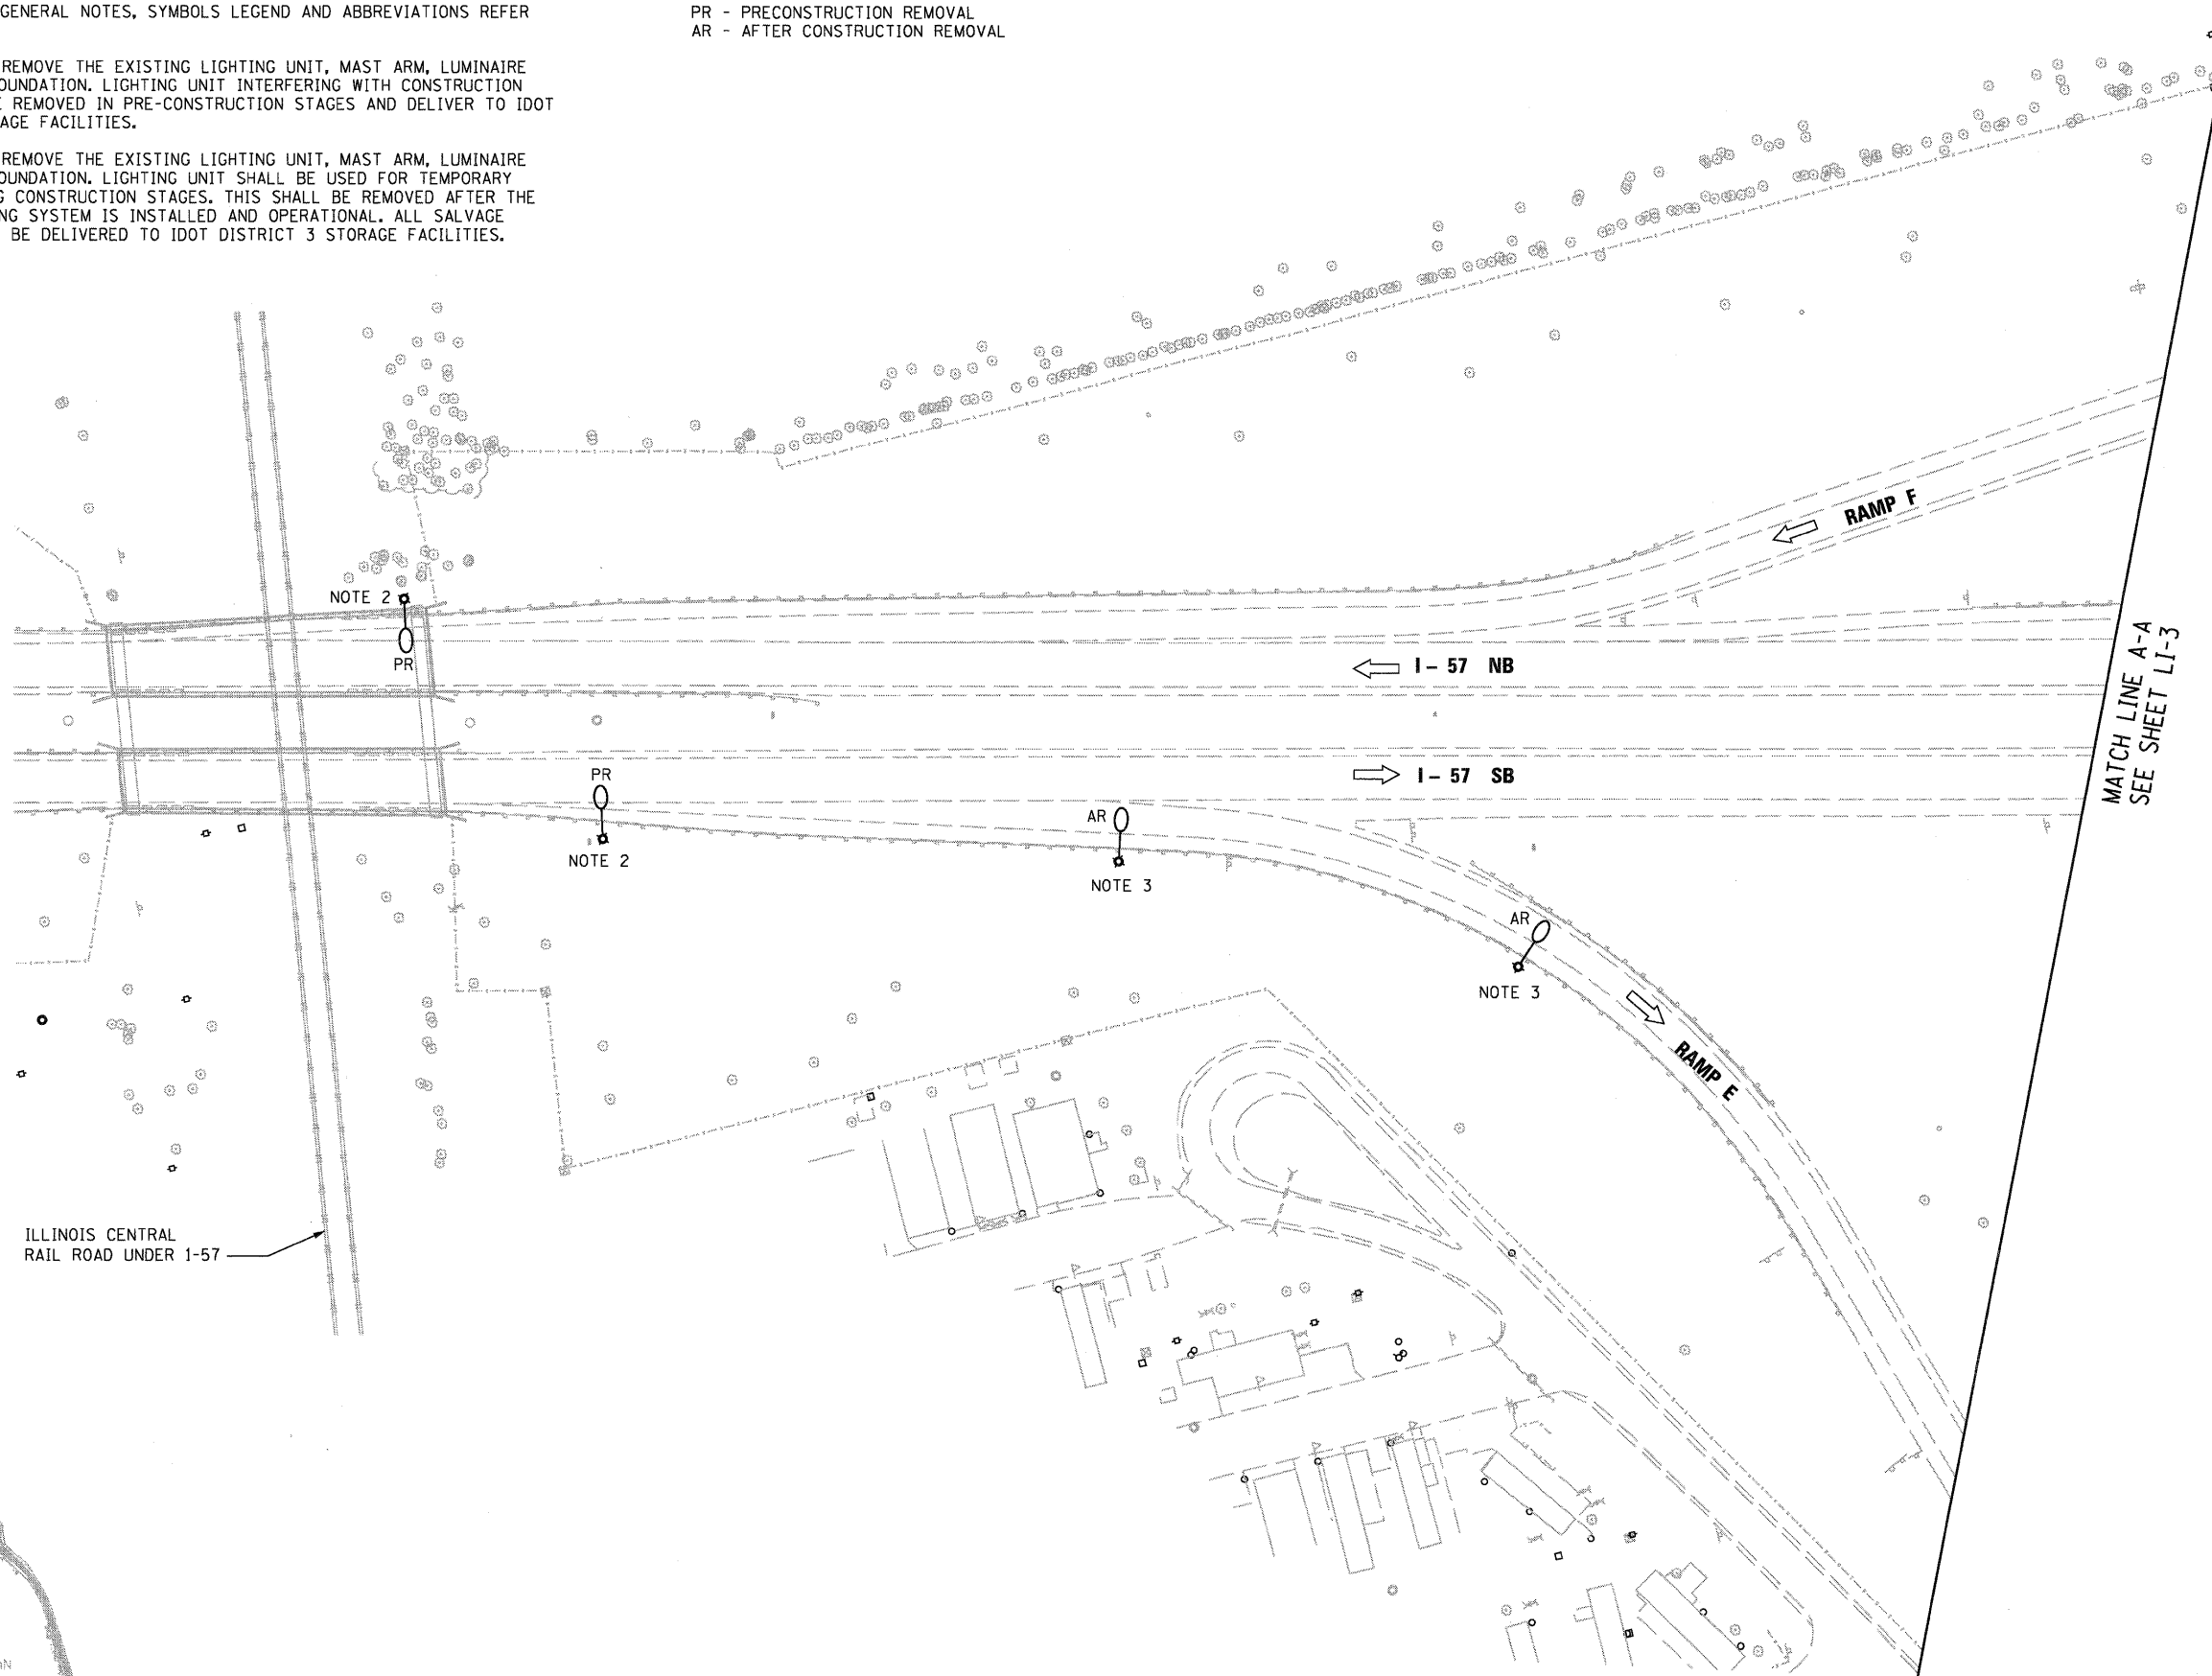

ILLINOIS CENTRAL
RAIL ROAD UNDER I-57

Delta Engineering, Inc.
CONSULTING ENGINEERS, CONSTRUCTION MANAGERS, SURVEYORS
111 West Jackson Blvd. Suite 910, Chicago, IL 60604-2001

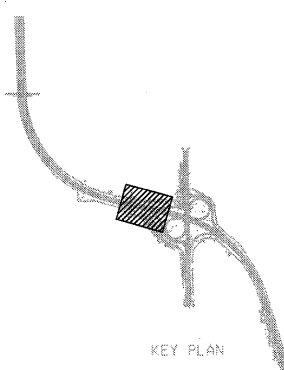

FILE NAME = g:\zd40403\LI-2.DGN	USER NAME = kghan	DESIGNED - HS	REVISED -	STATE OF ILLINOIS DEPARTMENT OF TRANSPORTATION	EXISTING LIGHTING REMOVAL PLAN I-57, RAMP "F" AND RAMP "E"				F.A.I. RTE. 57	SECTION (46-2) I, HBR, VBR	COUNTY KANKAKEE	TOTAL SHEETS 558	SHEET NO. 249
	PLOT SCALE = 1:500	DRAWN - KK	REVISED -		SCALE:	SHEET NO.	OF	SHEETS	STA.	TO STA.	FED. ROAD DIST. NO. 3 ILLINOIS FED. AID PROJECT		
	CHECKED - HS	DATE - 12-17-2010	REVISED -		CONTRACT NO. 66409								
	PLOT DATE = 12/17/2010	DATE - 12-17-2010	REVISED -										