


GENERAL NOTES:

1. FOR ELECTRICAL GENERAL NOTES, SYMBOLS LEGEND AND ABBREVIATIONS REFER TO SHEET LI-1.
2. DISCONNECT AND REMOVE THE EXISTING LIGHTING UNIT, MAST ARM, LUMINAIRE INCLUDING THE FOUNDATION. LIGHTING UNIT INTERFERING WITH CONSTRUCTION STAGES SHALL BE REMOVED IN PRE-CONSTRUCTION STAGES.
3. DISCONNECT AND REMOVE THE EXISTING LIGHTING UNIT, MAST ARM, LUMINAIRE INCLUDING THE FOUNDATION. LIGHTING UNIT SHALL BE USED FOR TEMPORARY LIGHTING DURING CONSTRUCTION STAGES. THIS SHALL BE REMOVED AFTER THE PROPOSED LIGHTING SYSTEM STARTS FUNCTIONING.
4. COORDINATE WITH ComEd AND DISCONNECT THE EXISTING LIGHTING CONTROLLER. REMOVE THE EXISTING ELECTRIC SERVICE AND THE LIGHTING CONTROLLER AFTER THE NEW CONTROLLER IS INSTALLED AND OPERATIONAL. EXISTING LIGHTING CONTROLLER SHALL BE USED FOR TEMPORARY LIGHTING.
5. DISCONNECT AND REMOVE SIGN LIGHTING AND CONTROLS BEFORE DEMOLITION OF SIGN STRUCTURE.
6. ALL SALVAGE MATERIALS SHALL BE DELIVERED TO IDOT DISTRICT 3 STORAGE FACILITIES.

PR - PRECONSTRUCTION REMOVAL
AR - AFTER CONSTRUCTION REMOVAL

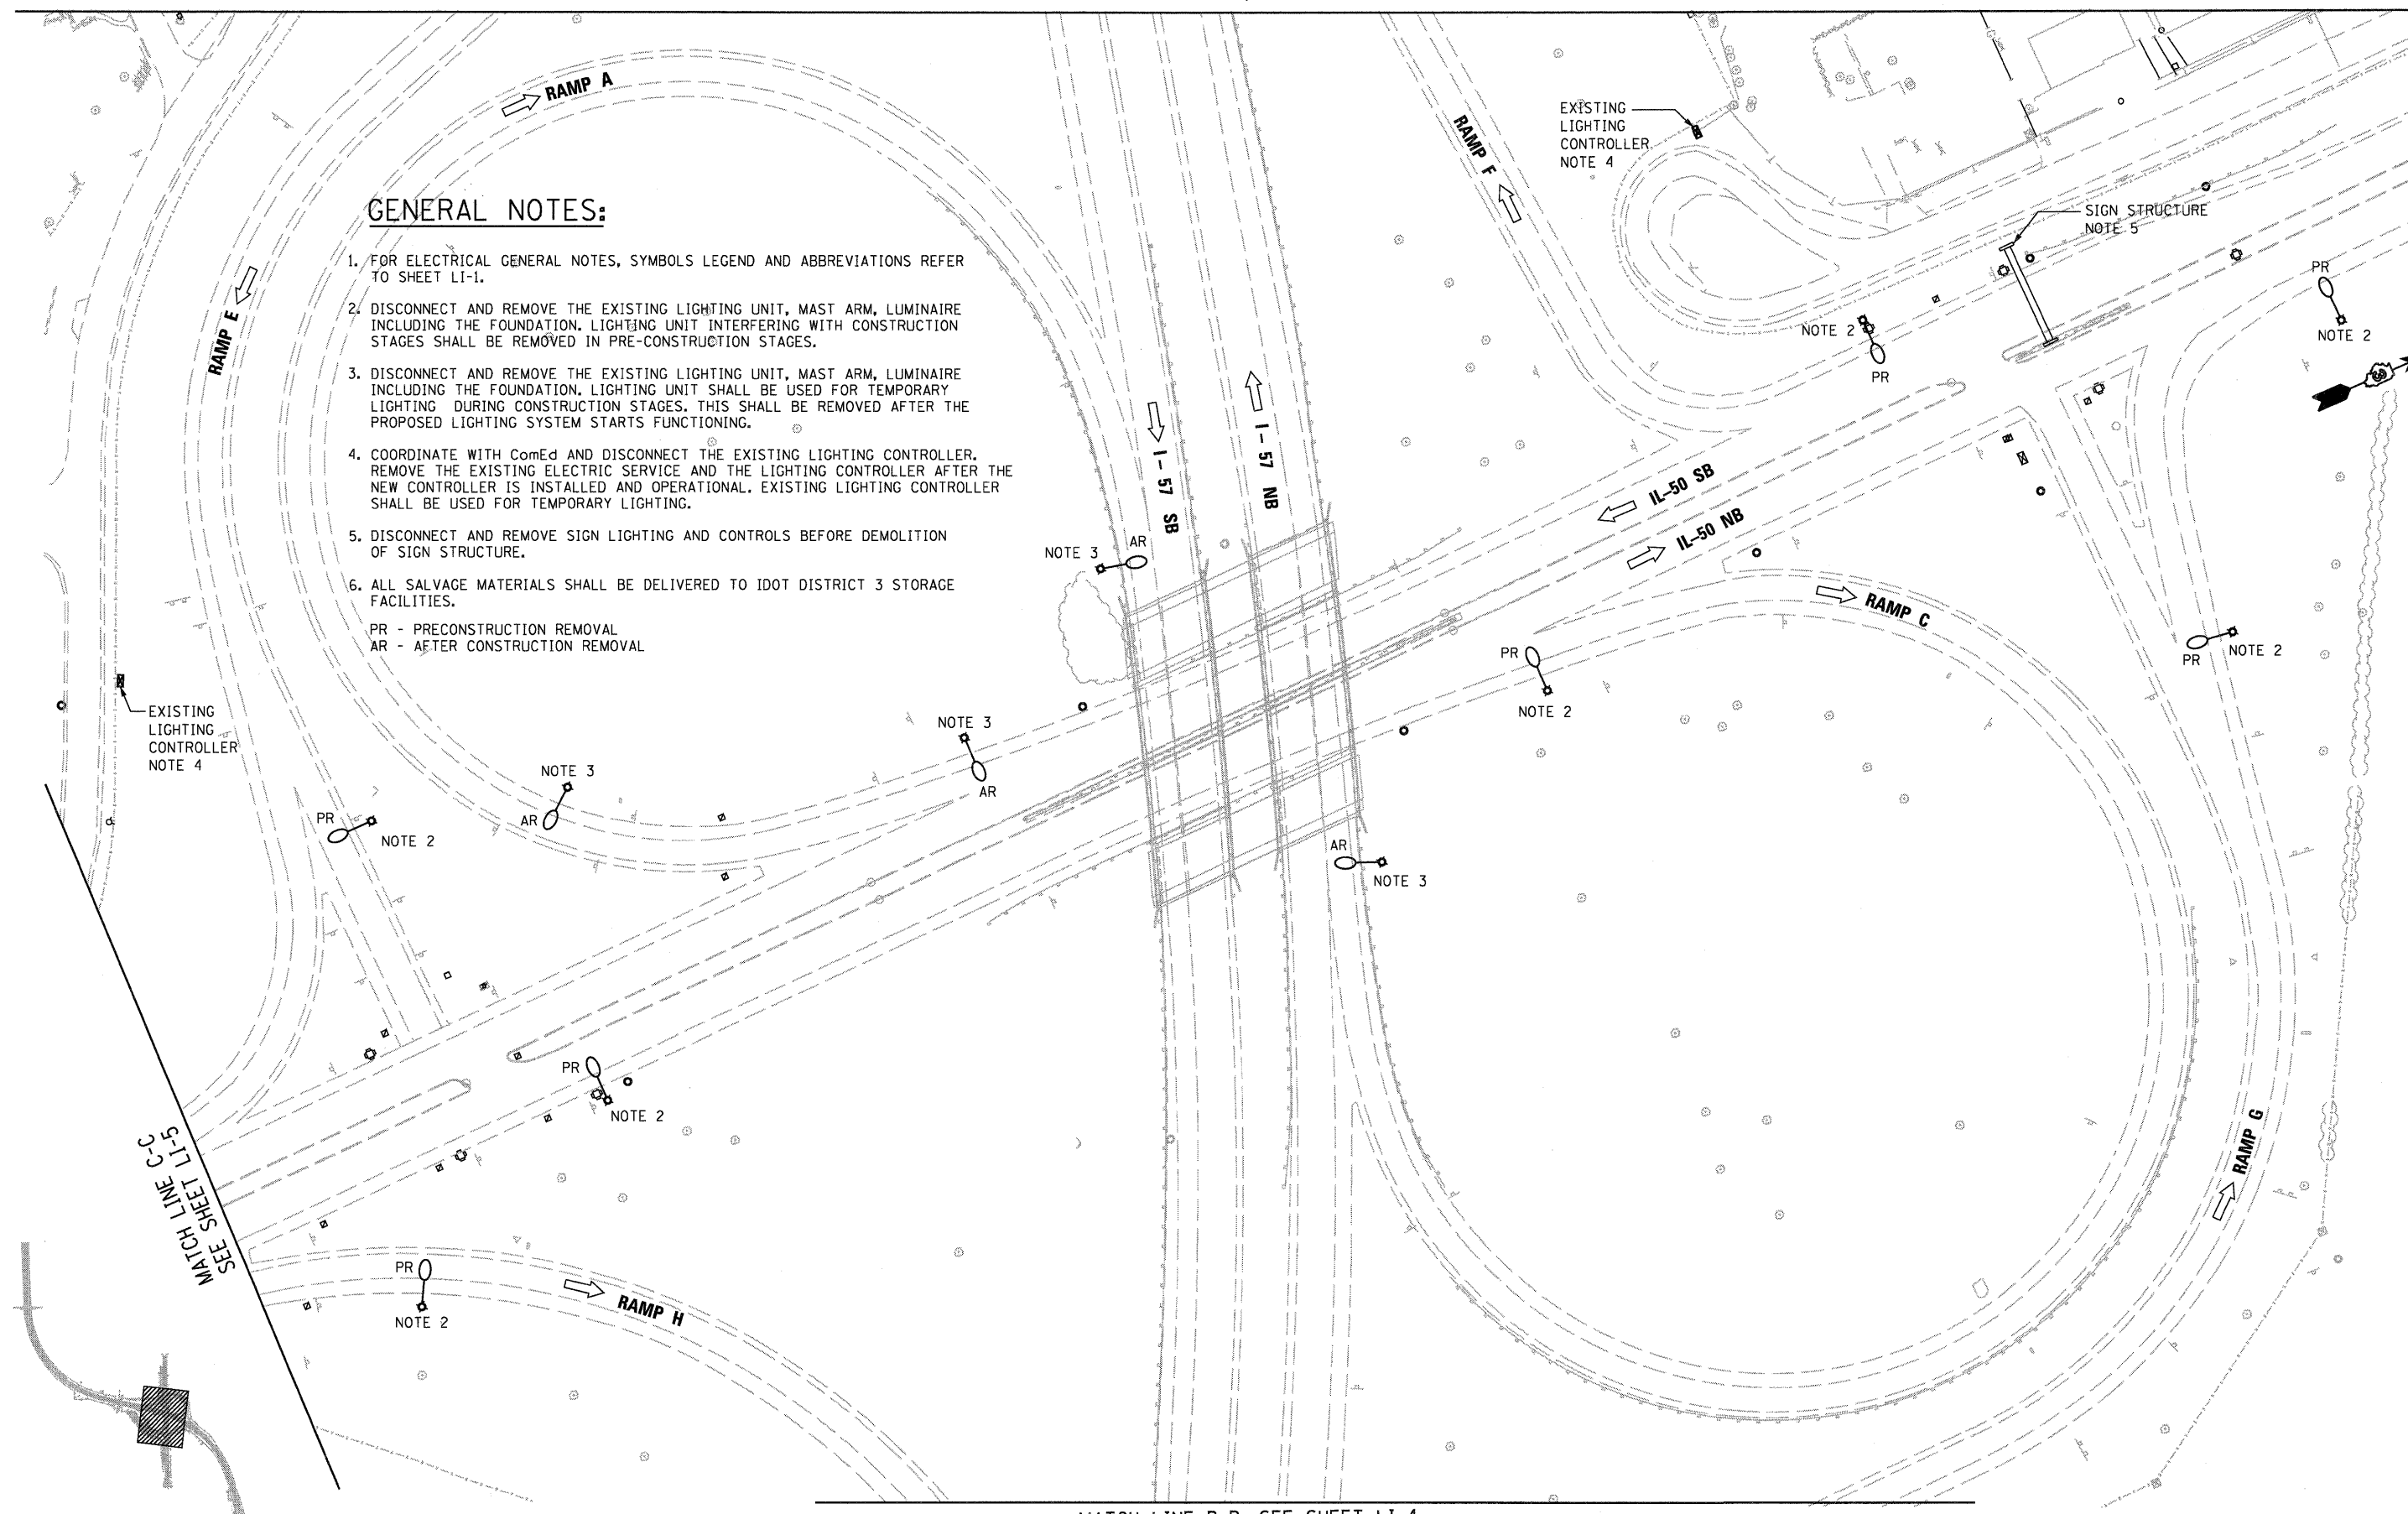

Delta Engineering, Inc.
CONSULTING ENGINEERS, CONSTRUCTION MANAGERS, SURVEYORS
111 West Jackson Blvd., Suite 910 Chicago, IL 60604-2001

FILE NAME =
gr\zd40403\LI-3.DGN

USER NAME = kkhen
PLOT SCALE = 1:500
PLOT DATE = 12/17/2010

DESIGNED - HS
DRAWN - KK
CHECKED - HS
DATE - 12-17-2010

REVISED -
REVISED -
REVISED -
REVISED -

**STATE OF ILLINOIS
DEPARTMENT OF TRANSPORTATION**

**EXISTING LIGHTING REMOVAL PLAN
I-57 AND IL ROUTE 50**

SCALE: SHEET NO. OF SHEETS STA. TO STA.

| F.A.I. RTE. | SECTION | COUNTY | TOTAL SHEETS | SHEET NO. |
|---|--------------------|----------|--------------------|-----------|
| 57 | (46-2) I, HBR, VBR | KANKAKEE | 558 | 250 |
| FED. ROAD DIST. NO. 3 ILLINOIS FED. AID PROJECT | | | CONTRACT NO. 66409 | |