





**GENERAL NOTES:**

1. FOR ELECTRICAL GENERAL NOTES, SYMBOLS LEGEND AND ABBREVIATIONS REFER TO SHEET LI-1.
2. DISCONNECT AND REMOVE THE EXISTING LIGHTING UNIT, MAST ARM, LUMINAIRE INCLUDING THE FOUNDATION. LIGHTING UNIT INTERFERING WITH CONSTRUCTION STAGES SHALL BE REMOVED IN PRE-CONSTRUCTION STAGES.
3. DISCONNECT AND REMOVE THE EXISTING LIGHTING UNIT, MAST ARM, LUMINAIRE INCLUDING THE FOUNDATION. LIGHTING UNIT SHALL BE USED FOR TEMPORARY LIGHTING DURING CONSTRUCTION STAGES. THIS SHALL BE REMOVED AFTER THE PROPOSED LIGHTING SYSTEM STARTS FUNCTIONING.
4. ALL SALVAGE MATERIALS SHALL BE DELIVERED TO IDOT DISTRICT 3 STORAGE FACILITIES.

PR - PRECONSTRUCTION REMOVAL  
AR - AFTER CONSTRUCTION REMOVAL

MATCH LINE B-B  
SEE SHEET LI-3

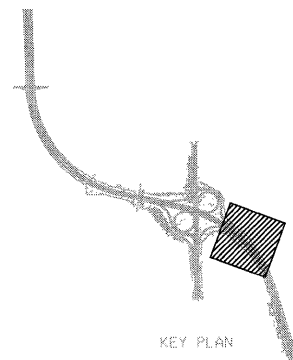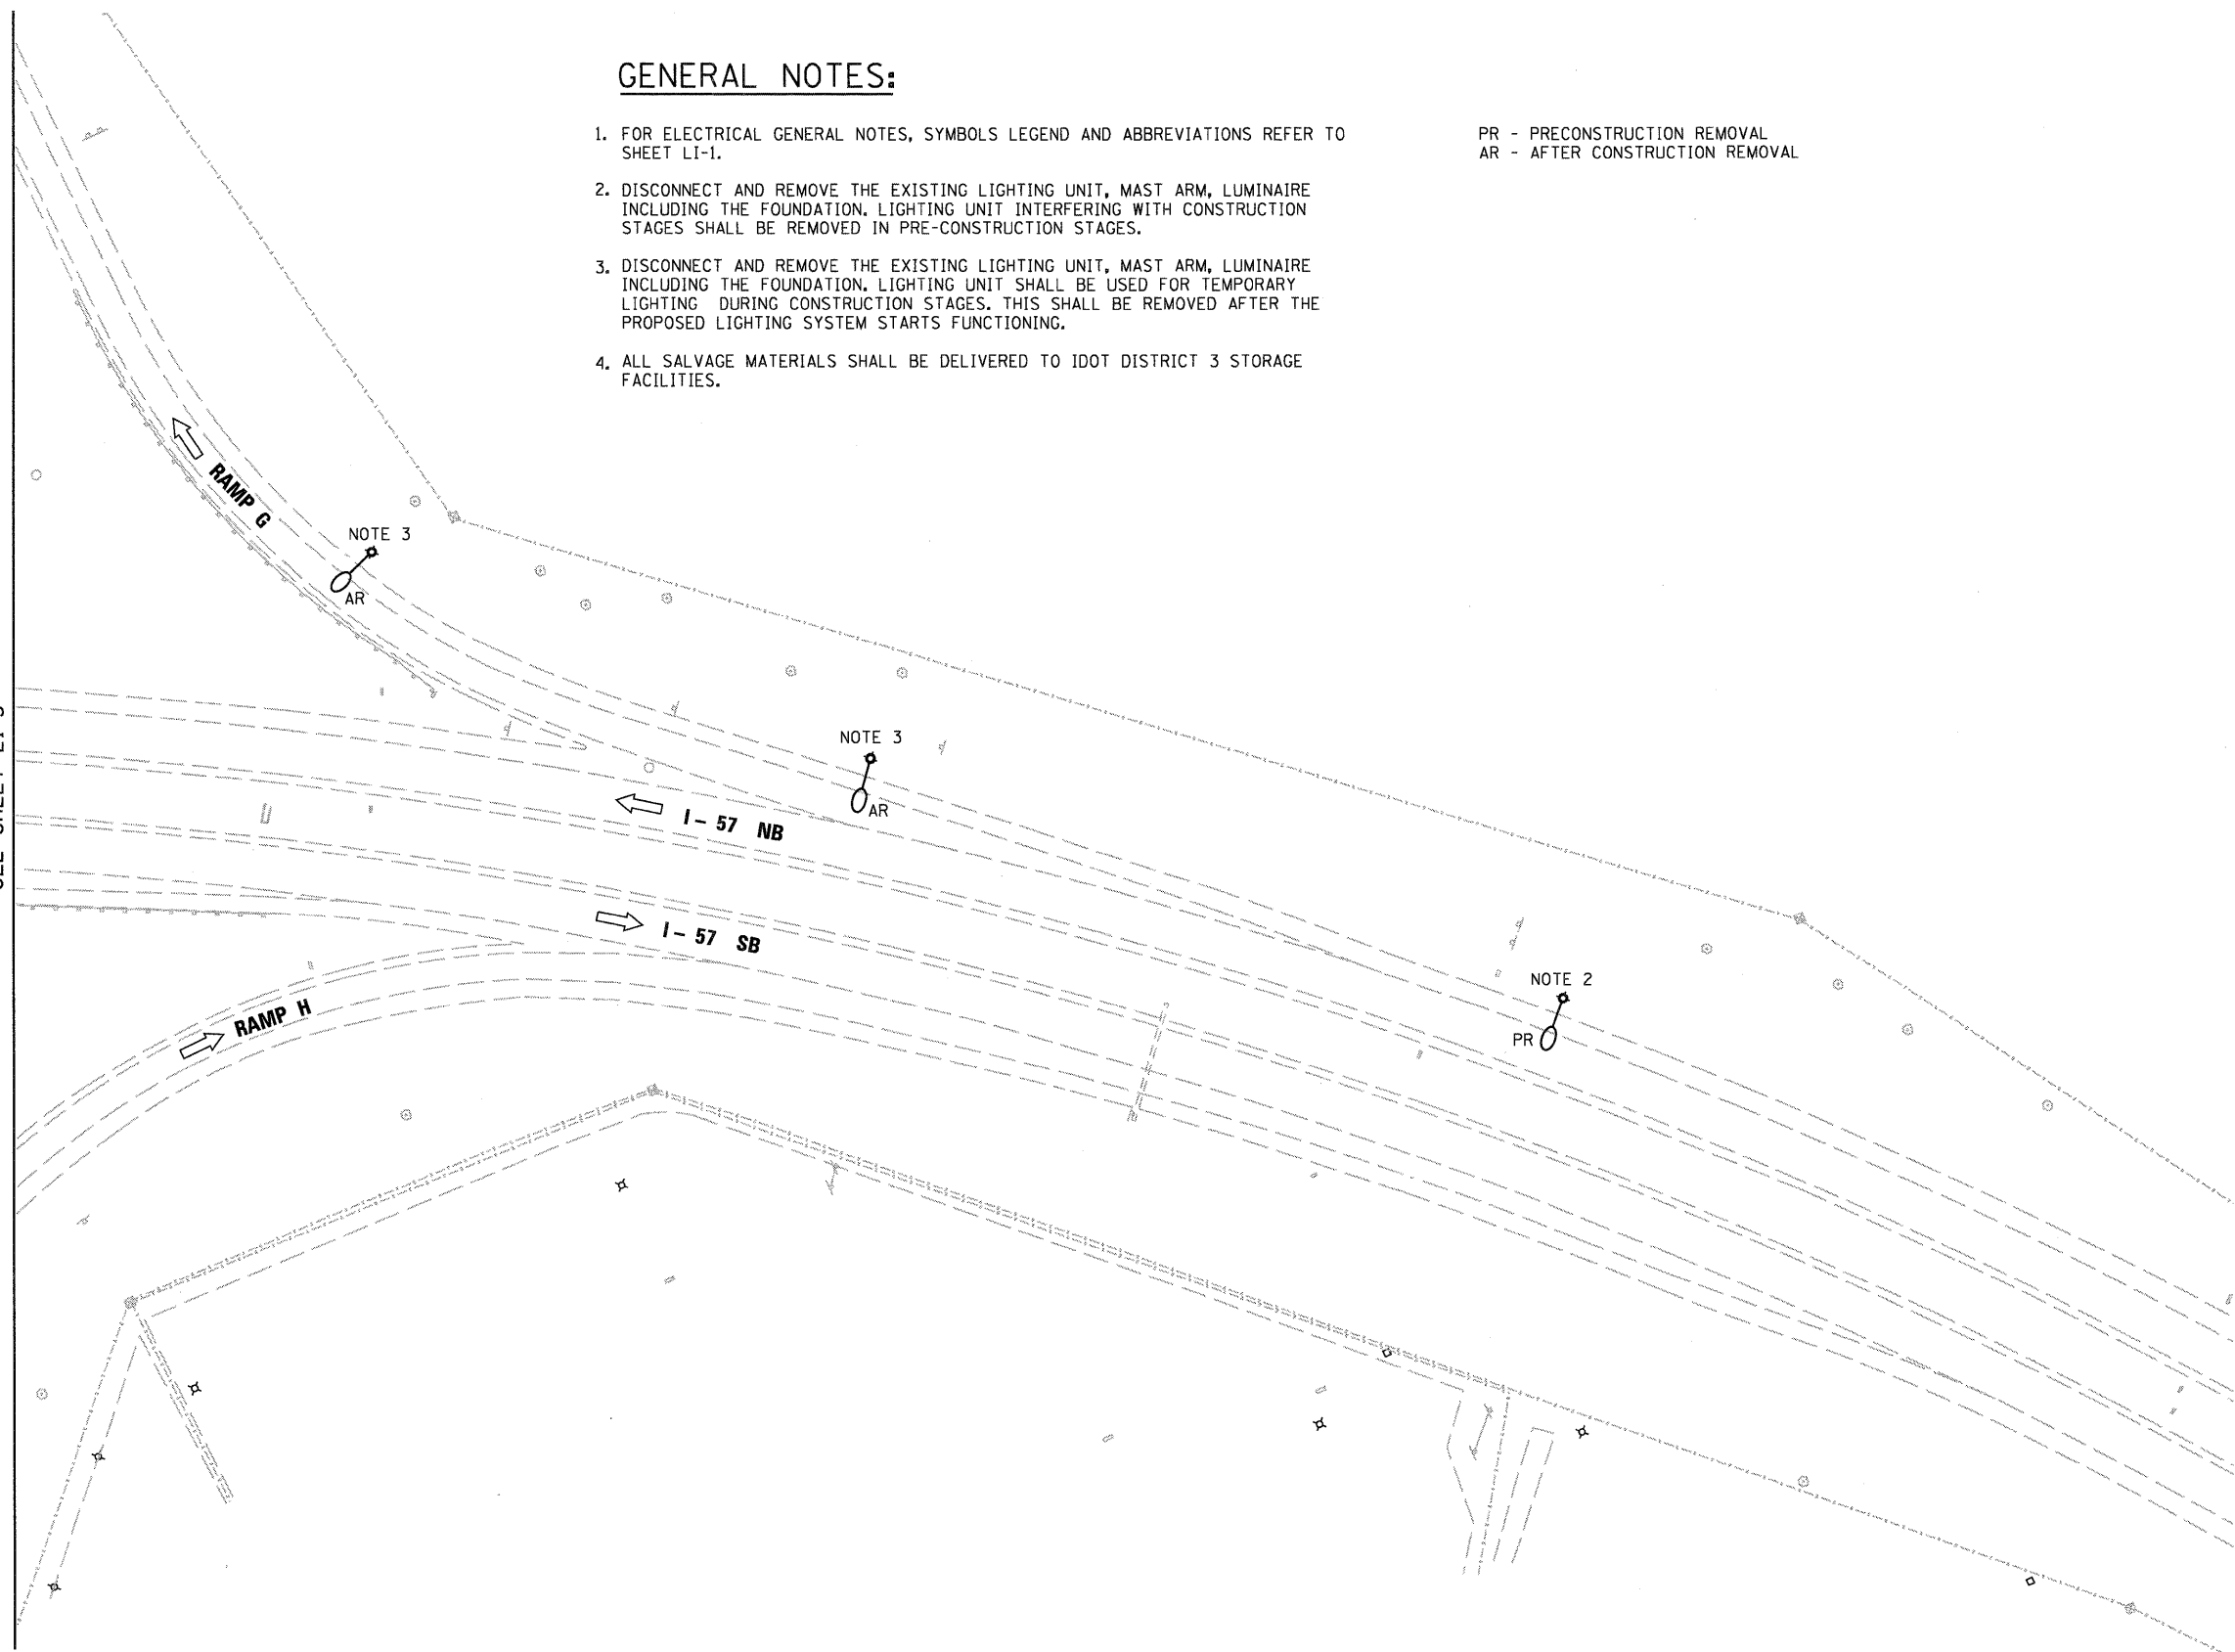

**Delta Engineering, Inc.**  
CONSULTING ENGINEERS, CONSTRUCTION MANAGERS, SUPERVISORS  
111 West Jackson Blvd., Suite 910 Chicago, IL 60604-2001

FILE NAME = g:\zd40403\LI-4.DGN	USER NAME = kkhon	DESIGNED - HS	REVISED -	<b>STATE OF ILLINOIS DEPARTMENT OF TRANSPORTATION</b>	<b>EXISTING LIGHTING REMOVAL PLAN I-57, RAMP "G" AND RAMP "H"</b>			F.A.I. RTE. 57	SECTION (46-2) I, HBR, VBR	COUNTY KANKAKEE	TOTAL SHEETS 558	SHEET NO. 251
	PLOT SCALE = 1:500	DRAWN - KK	REVISED -		SCALE:	SHEET NO.	OF	SHEETS	STA.	TO STA.	CONTRACT NO. 66409	
	PLOT DATE = 12/17/2010	CHECKED - HS	REVISED -		FED. ROAD DIST. NO. 3 ILLINOIS FED. AID PROJECT							
		DATE - 12-17-2010	REVISED -									