


STATE OF ILLINOIS
DEPARTMENT OF TRANSPORTATION

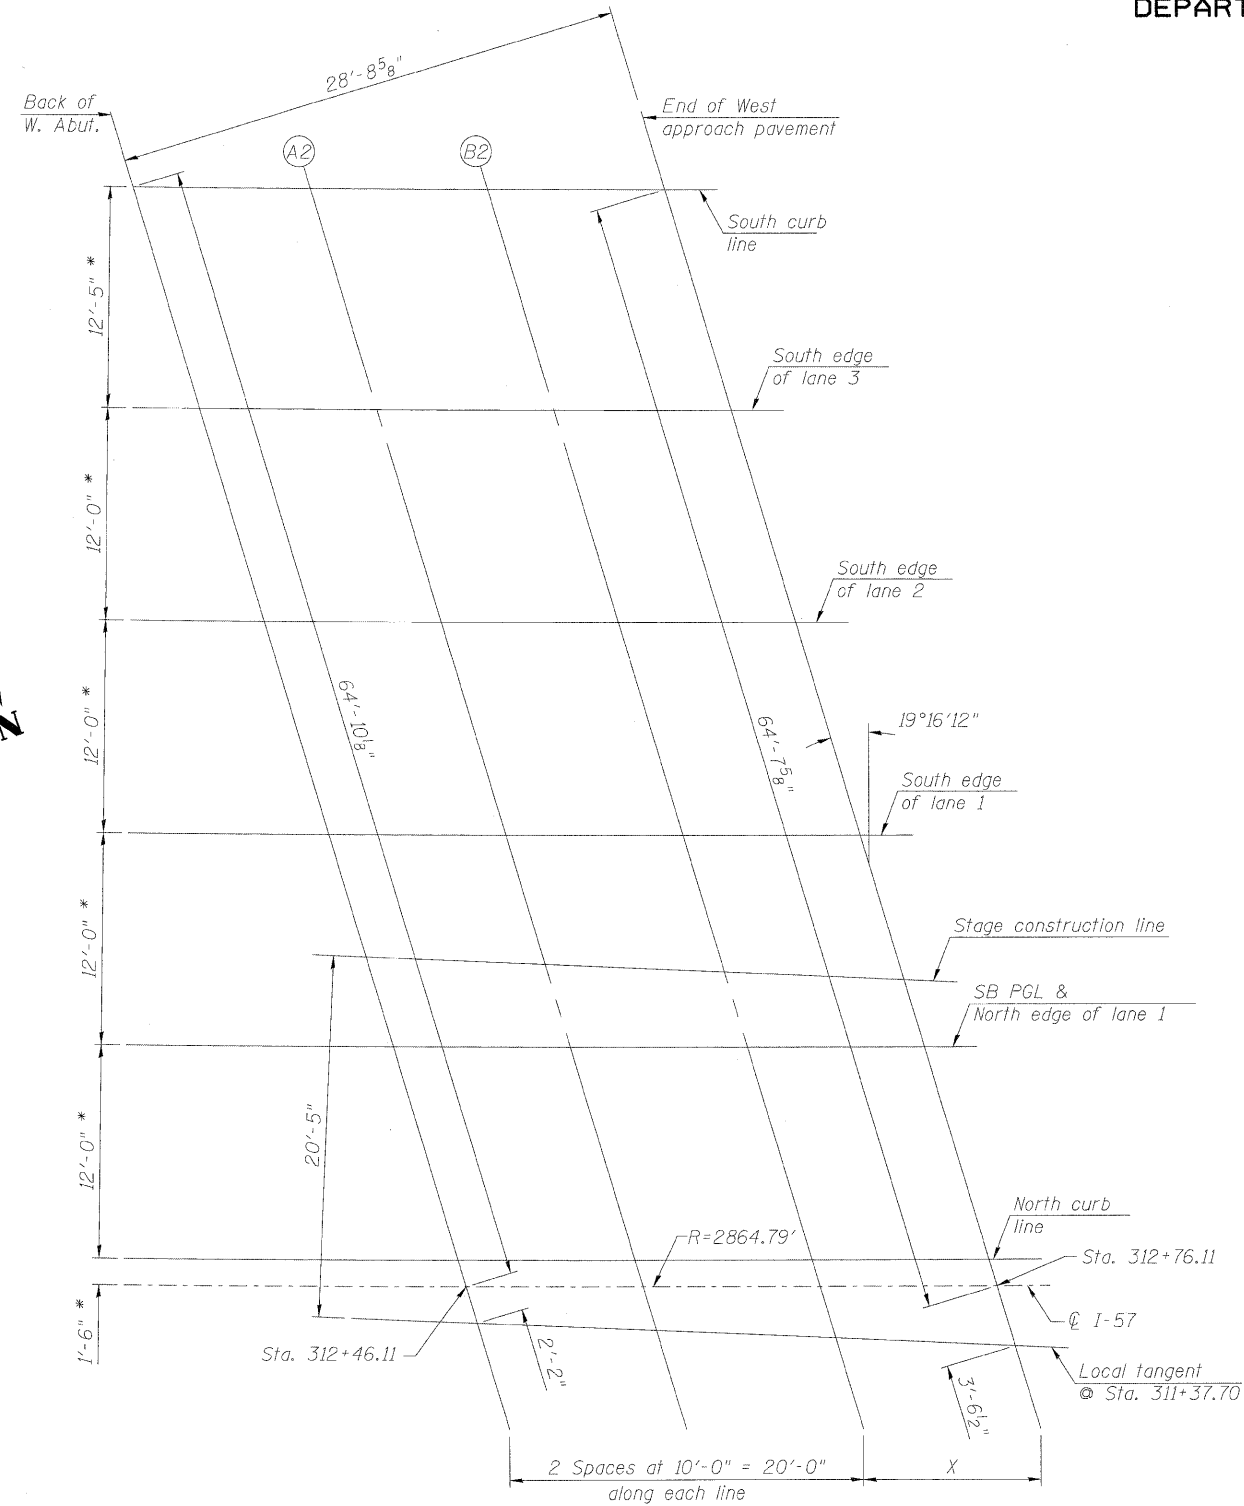

*Measured radially to C I-57

PLAN
(West Approach SB)

DESIGNED	PMH
CHECKED	MJL
DRAWN	PMH
CHECKED	MJL

SOUTH CURB LINE

Location	Station	Offset	Theoretical Grade Elevations
Back W. Abut.	312+26.62	-61.92	707.42
A2	312+36.82	-61.92	707.53
B2	312+47.03	-61.92	707.63
End W. App. Pavt	312+57.34	-61.92	707.74

SOUTH EDGE OF LANE 3

Location	Station	Offset	Theoretical Grade Elevations
Back W. Abut.	312+30.60	-49.50	708.14
A2	312+40.76	-49.50	708.24
B2	312+50.92	-49.50	708.35
End W. App. Pavt	312+61.18	-49.50	708.45

SOUTH EDGE OF LANE 2

Location	Station	Offset	Theoretical Grade Elevations
Back W. Abut.	312+34.41	-37.50	708.83
A2	312+44.53	-37.50	708.94
B2	312+54.65	-37.50	709.04
End W. App. Pavt	312+64.85	-37.50	709.14

**TABLE FOR
TEMPLATE LINE**

Line	X
South curb line	10'-0 3/4"
South edge of lane 3	10'-0 5/8"
South edge of lane 2	10'-0 1/2"
South edge of lane 1	10'-0 1/4"
Stage construction line	10'-5 1/8"
SB PGL & North edge of lane 1	10'-0 1/8"
North curb line	10'-0"

SOUTH EDGE OF LANE 1

Location	Station	Offset	Theoretical Grade Elevations
Back W. Abut.	312+38.19	-25.50	709.52
A2	312+48.26	-25.50	709.63
B2	312+58.34	-25.50	709.73
End W. App. Pavt	312+68.48	-25.50	709.83

STAGE CONSTRUCTION LINE

Location	Station	Offset	Theoretical Grade Elevations
Back W. Abut.	312+40.35	-18.59	709.92
A2	312+50.41	-18.21	710.04
B2	312+60.46	-17.80	710.17
End W. App. Pavt	312+70.94	-17.34	710.29

SB PGL & NORTH EDGE OF LANE 1

Location	Station	Offset	Theoretical Grade Elevations
Back W. Abut.	312+41.94	-13.50	710.21
A2	312+51.97	-13.50	710.32
B2	312+62.00	-13.50	710.42
End W. App. Pavt	312+72.09	-13.50	710.51

NORTH CURB LINE

Location	Station	Offset	Theoretical Grade Elevations
Back W. Abut.	312+45.65	-1.50	710.91
A2	312+55.64	-1.50	711.01
B2	312+65.63	-1.50	711.10
End W. App. Pavt	312+75.66	-1.50	711.20

**TOP OF WEST APPROACH
SLAB ELEVATIONS (SB)
STRUCTURE NO. 046-0144 (S.B.)
& STRUCTURE NO. 046-0145 (N.B.)**

McDonough Associates Inc.
Engineers / Architects
130 East Randolph Street
Chicago, Illinois 60601
(312) 946-8600

SHEET NO. SH-14 SHEETS SH-56	F.A.I. RTE.	SECTION	COUNTY	TOTAL SHEETS	SHEET NO.
	57	(46-2) HBR	KANKAKEE	558	285
CONTRACT NO. 66409					
FED. ROAD DIST. NO. 3 ILLINOIS FED. AID PROJECT					