


STATE OF ILLINOIS  
DEPARTMENT OF TRANSPORTATION


Notes:  
See Sheet SH-22 for deck details and Bill of Material.  
Bars indicated thus 20 x 3-#5 etc. indicates 20 lines of bars with 3 lengths per line.  
See Sheets SH-20 & SH-21 for parapet reinforcement.

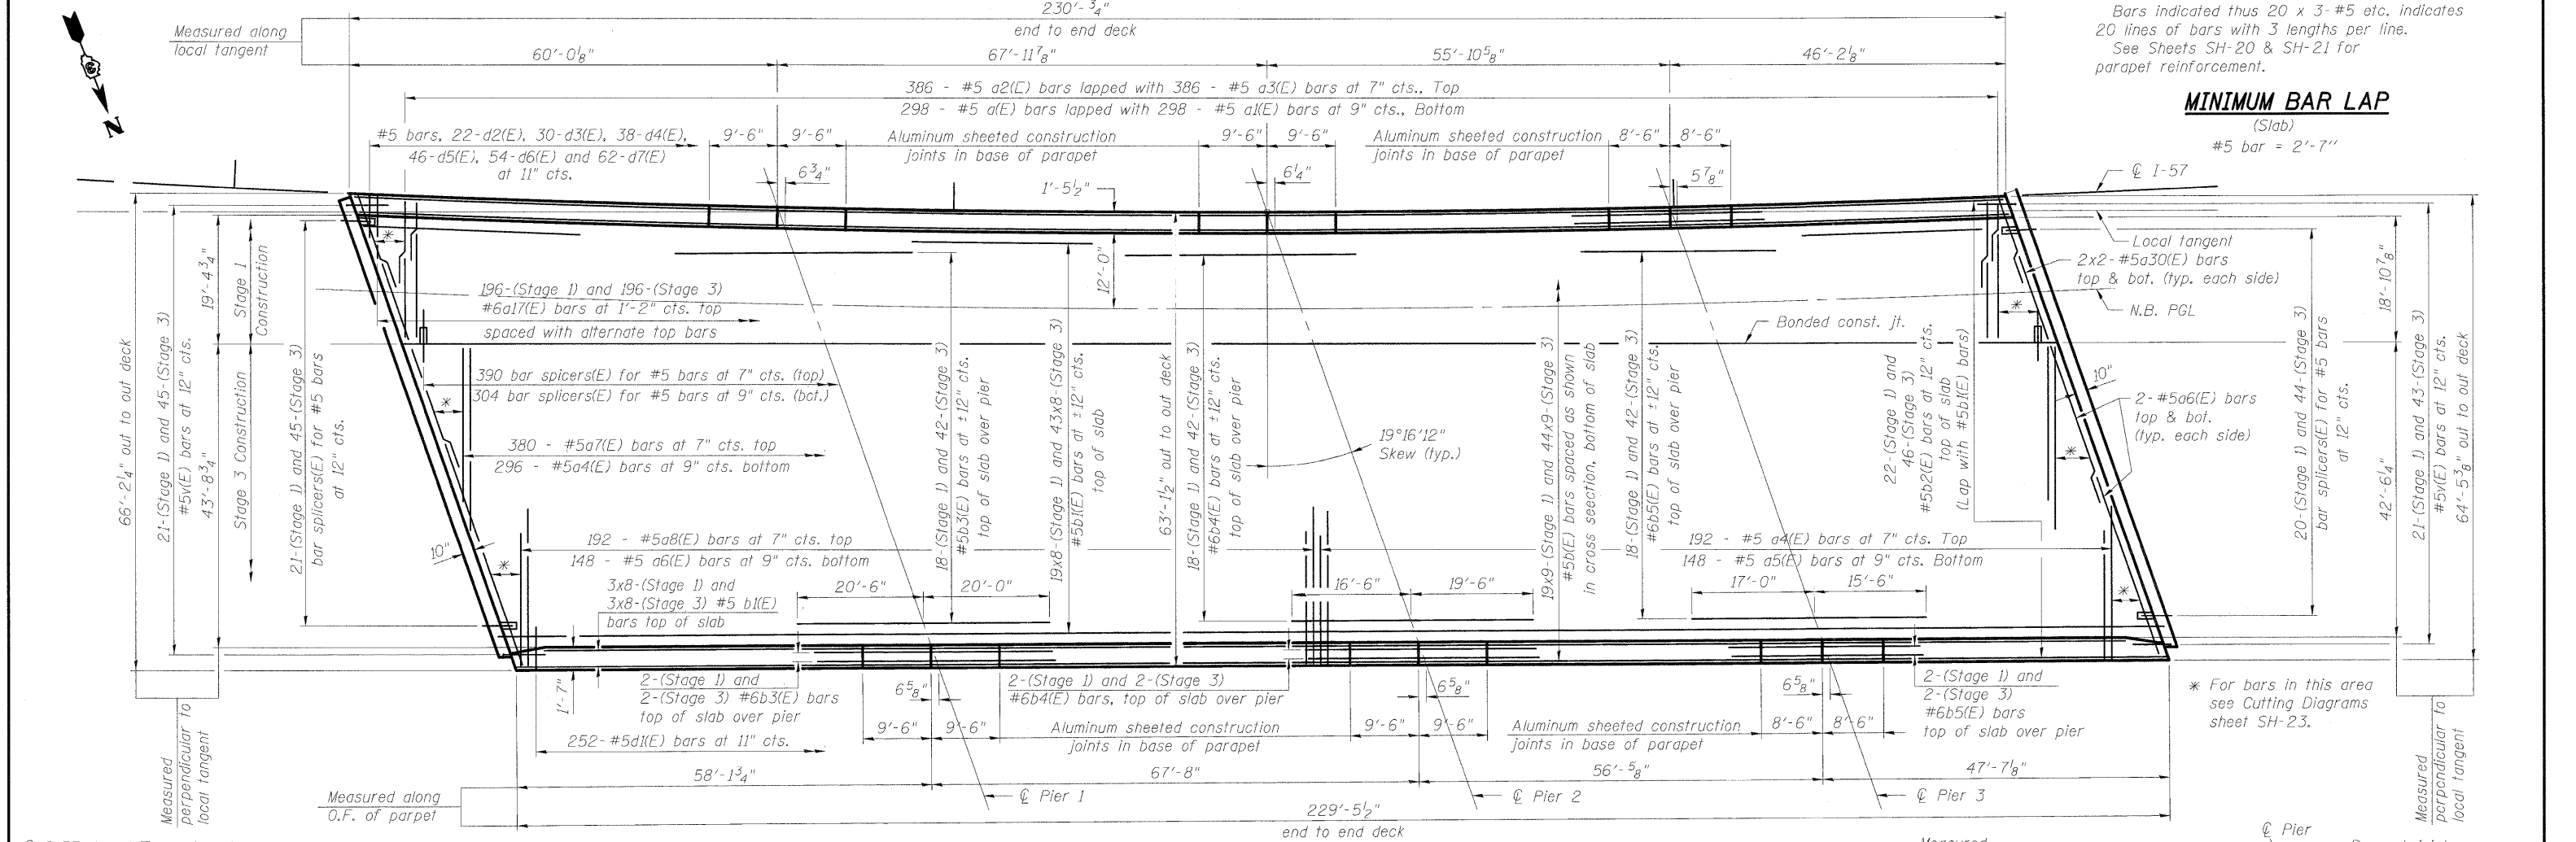

**MINIMUM BAR LAP**  
(Slab)  
#5 bar = 2'-7"

\* For bars in this area see Cutting Diagrams sheet SH-23.

**PLAN**

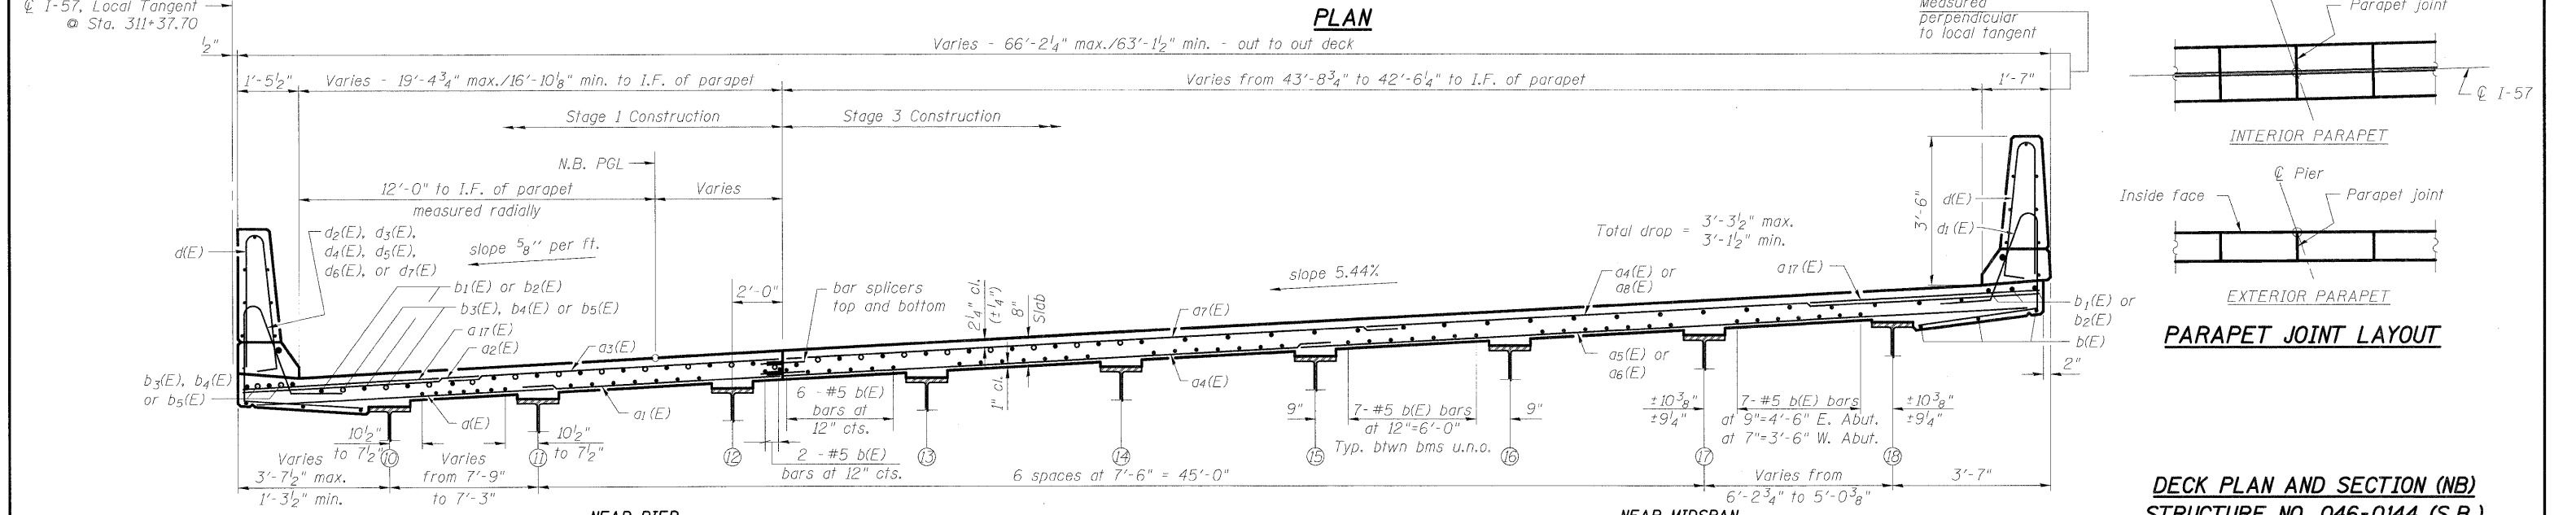

**DECK PLAN AND SECTION (NB)  
STRUCTURE NO. 046-0144 (S.B.)  
& STRUCTURE NO. 046-0145 (N.B.)**

DESIGNED	AWW
CHECKED	PMH
DRAWN	AMV
CHECKED	AWW

**McDonough Associates Inc.**  
Engineers / Architects  
130 East Randolph Street  
Chicago, Illinois 60601  
(312) 946-8600

SHEET NO. SH-19 SHEETS SH-56	F.A.I. RTE.	SECTION	COUNTY	TOTAL SHEETS	SHEET NO.
	57	(46-2) HBR	KANKAKEE	558	290
CONTRACT NO. 66409					
FED. ROAD DIST. NO. 3 ILLINOIS FED. AID PROJECT					