


STATE OF ILLINOIS  
DEPARTMENT OF TRANSPORTATION

Notes:  
See sheet SH-29 for Sections B-B & C-C and View D-D.  
a90(E) to a100(E) bar spacings measured along  $\perp$  PGL.

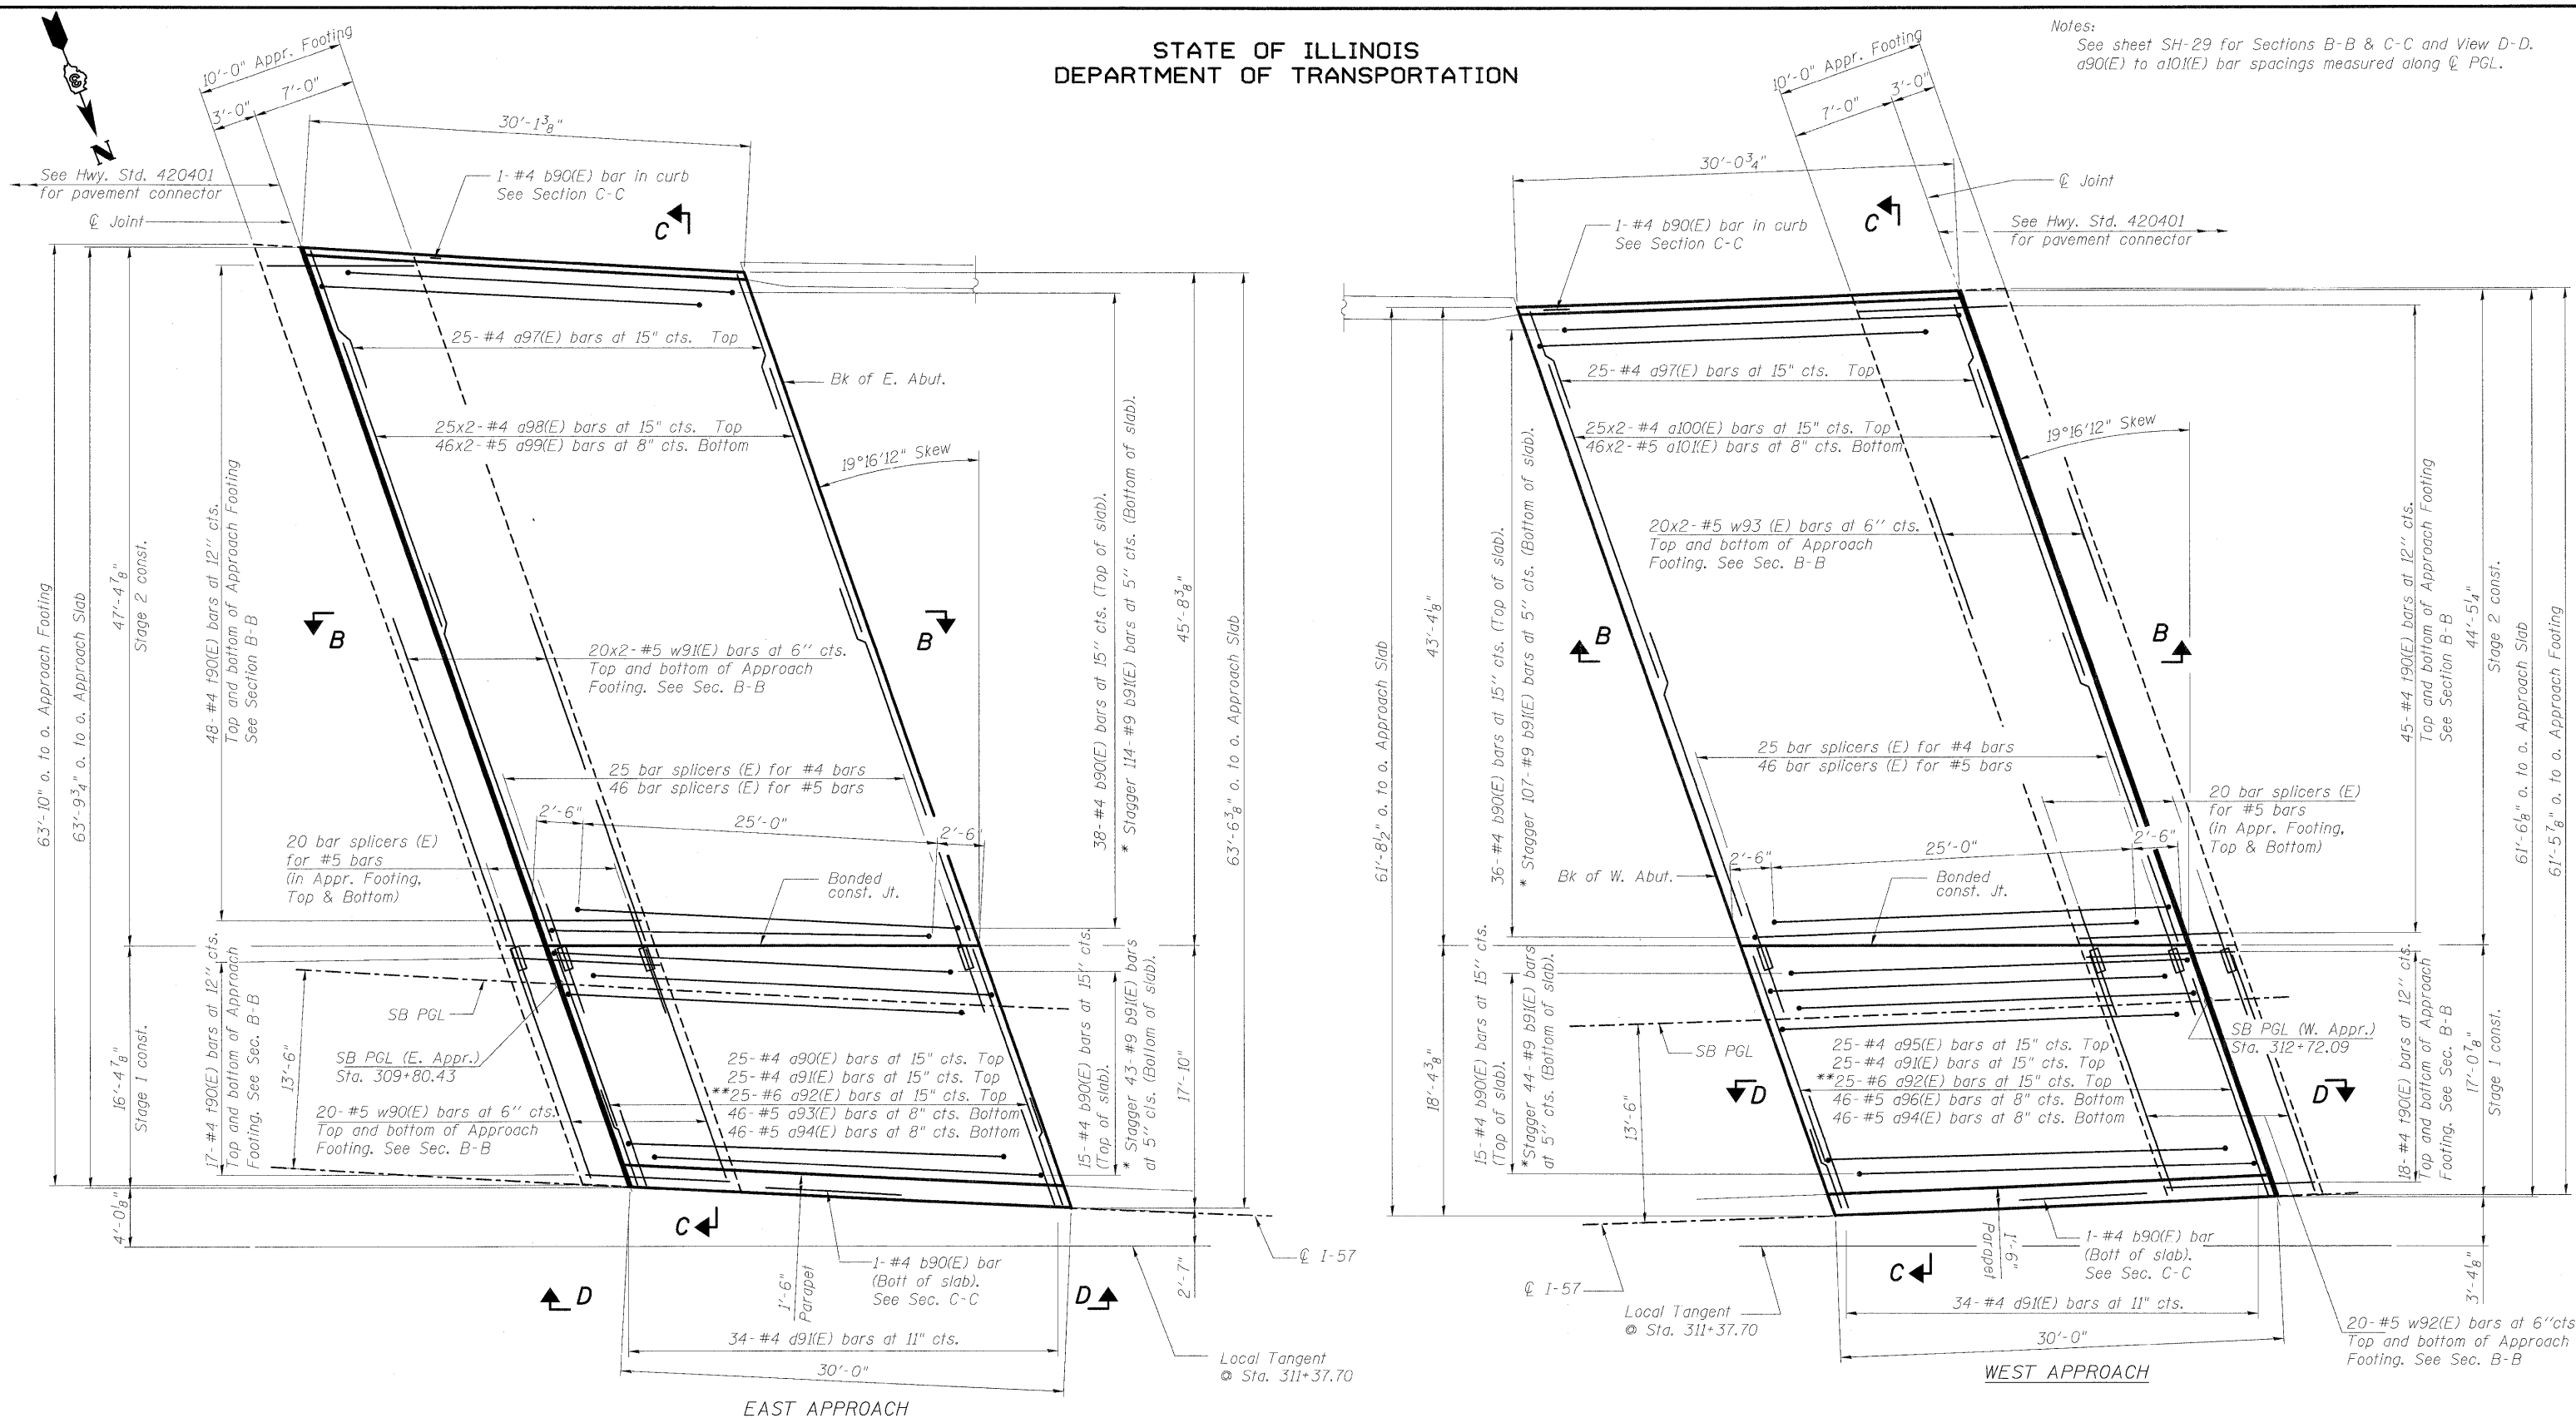

**MIN. BAR LAP**

#4 Bar = 2'-4" (Top bars)  
#5 Bar = 2'-7" (Bottom bars)

**PLAN-(SB)**

\* Till #9 b90(E) bars as required to maintain clearance.  
\*\* Space a92(E) bars between a90(E) bars, typ. at parapet.

**APPROACH SLAB PLAN (SB)  
STRUCTURE NO. 046-0144 (S.B.)  
& STRUCTURE NO. 046-0145 (N.B.)**

DESIGNED	RJ
CHECKED	MJL
DRAWN	RJ
CHECKED	MJL

**McDonough Associates Inc.**  
Engineers / Architects  
130 East Randolph Street  
Chicago, Illinois 60601  
(312) 946-8600

SHEET NO. SH-28 SHEETS SH-56	F.A.I. RTE.	SECTION	COUNTY	TOTAL SHEETS	SHEET NO.
	57	(46-2) HBR	KANKAKEE	558	299
CONTRACT NO. 66409					
FED. ROAD DIST. NO. 3 ILLINOIS FED. AID PROJECT					