


STATE OF ILLINOIS
DEPARTMENT OF TRANSPORTATION

Notes:
See sheet SH-31 for Sections B-B & C-C and View D-D.
a90(E) to a10(E) bar spacings measured along C PGL.

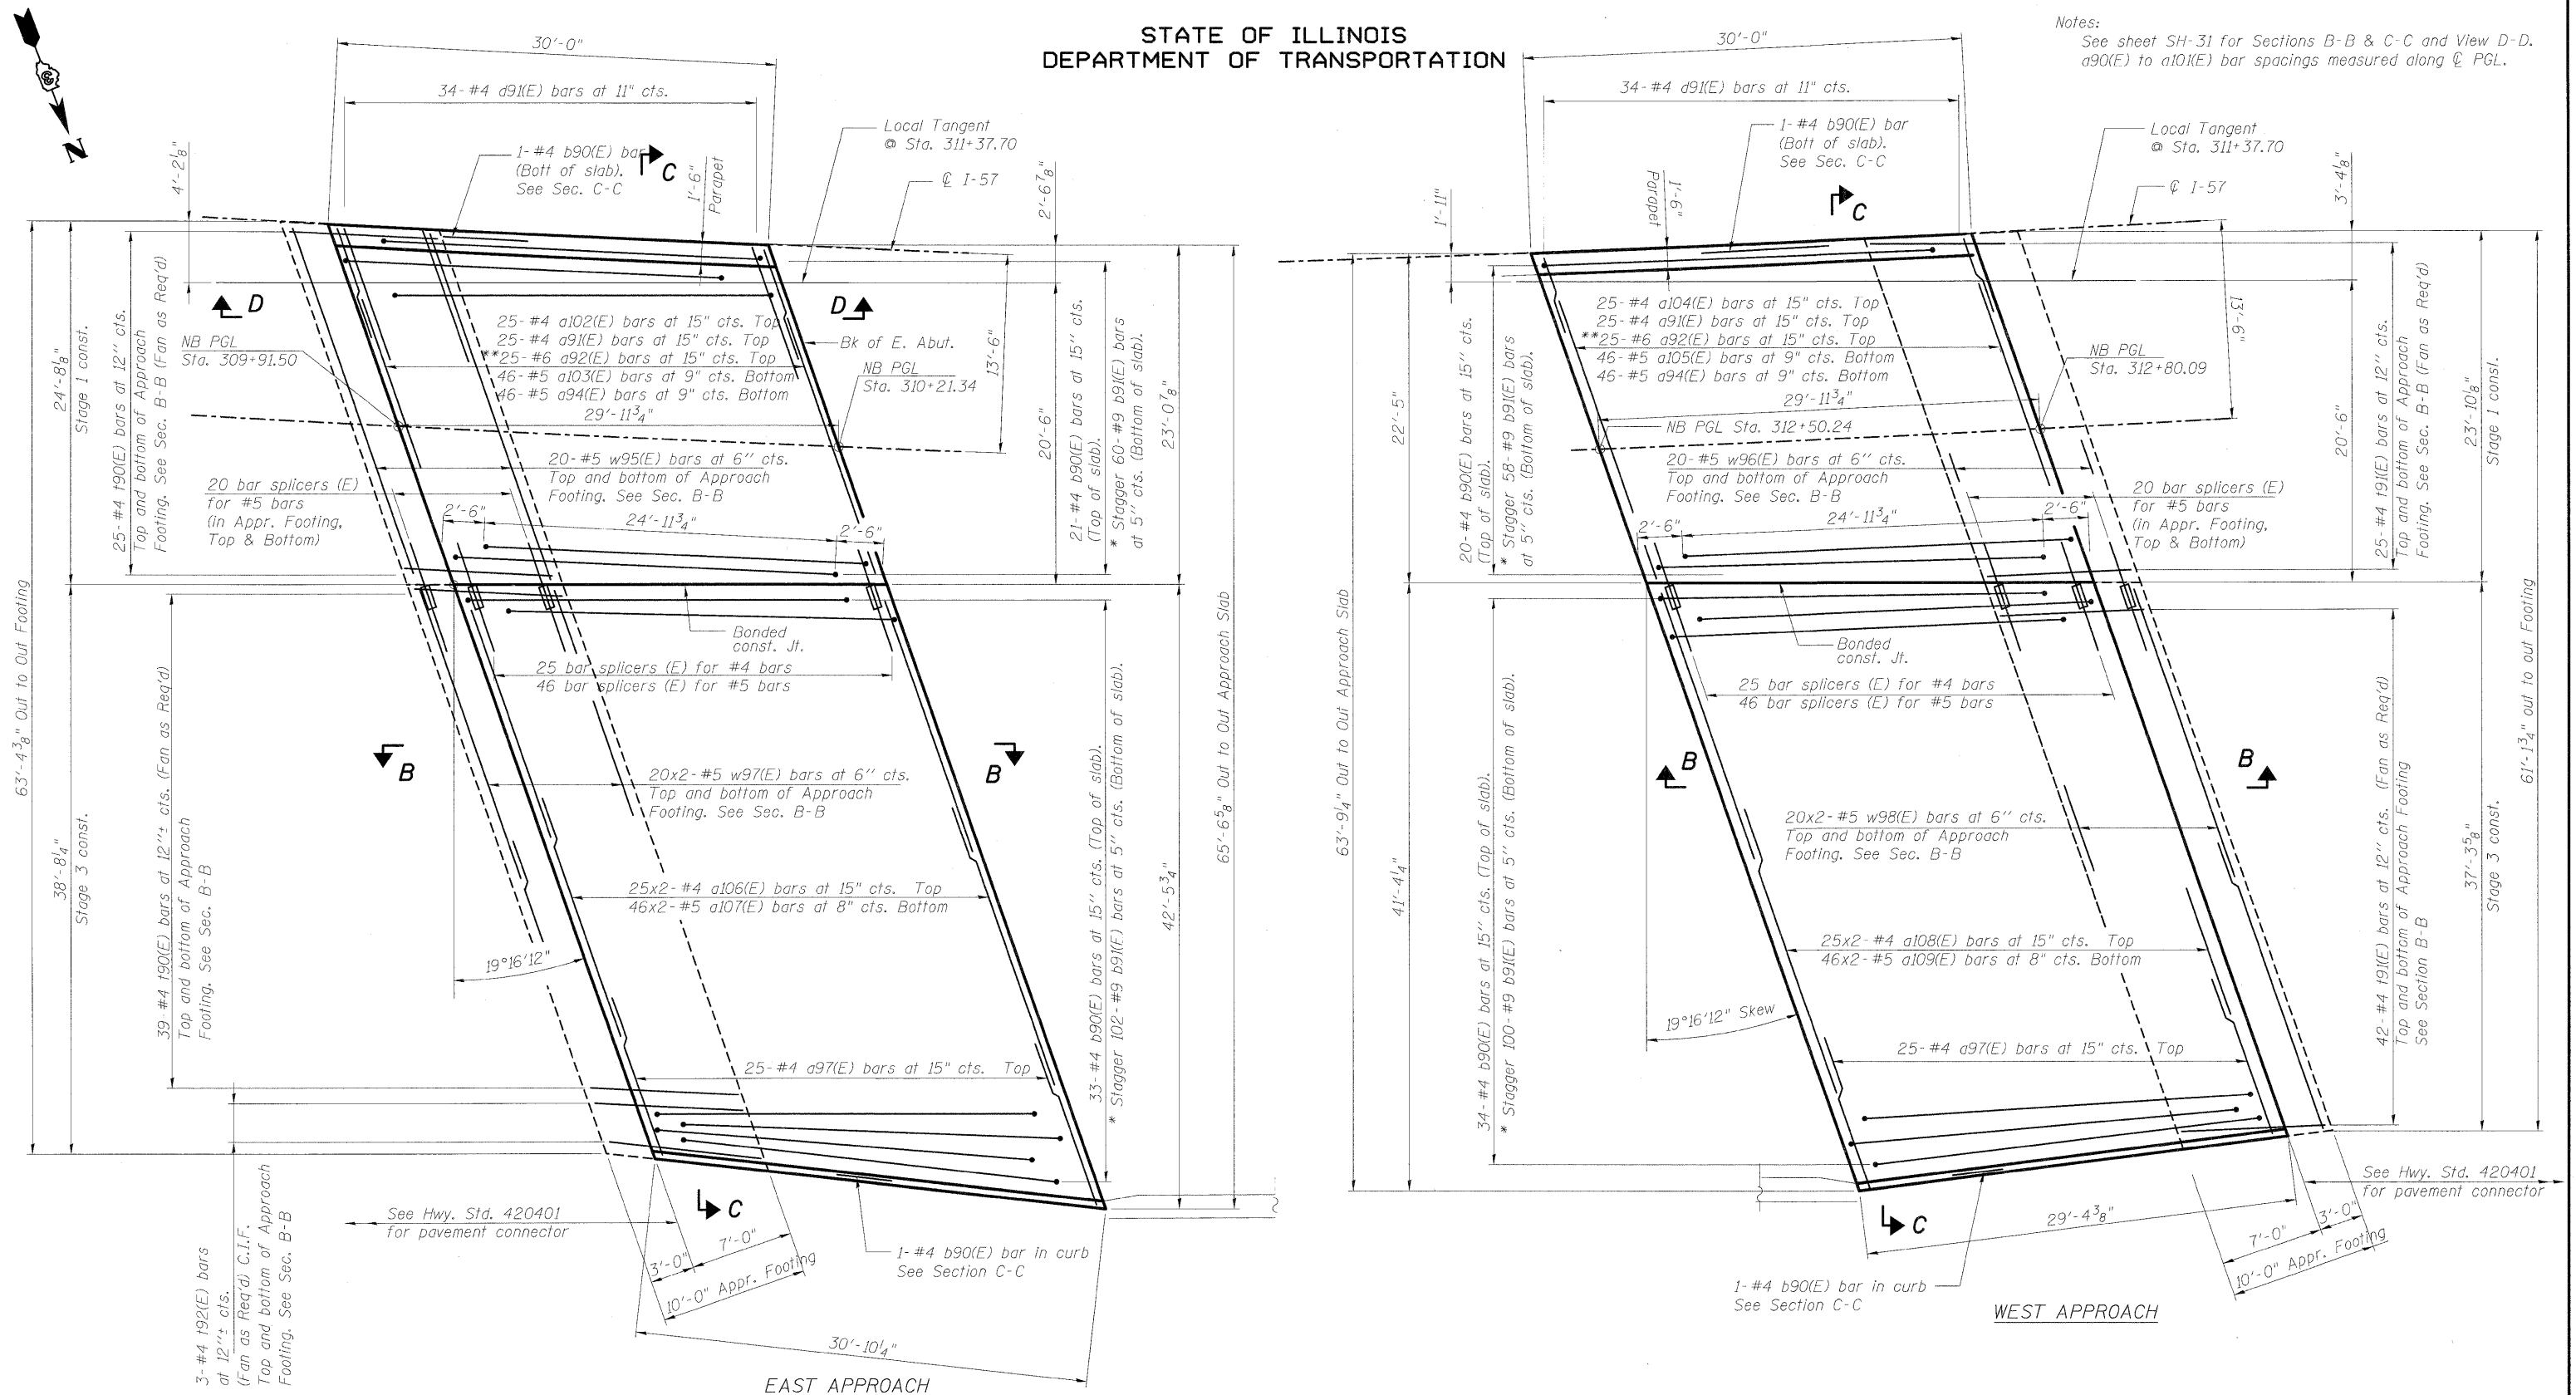

PLAN-(NB)

APPROACH SLAB PLAN (NB)
STRUCTURE NO. 046-0144 (S.B.)
& STRUCTURE NO. 046-0145 (N.B.)

* Tilt #9 b91(E) bars as required to maintain clearance.
** Space a92(E) bars between a90(E) bars, typ. at parapet.

DESIGNED	RJ
CHECKED	MJL
DRAWN	RJ
CHECKED	MJL

MIN. BAR LAP
#4 Bar = 2'-4" (Top bars)
#5 Bar = 2'-7" (Bottom bars)

McDonough Associates Inc.
Engineers / Architects
130 East Randolph Street
Chicago, Illinois 60601
(312) 946-8600

SHEET NO. SH-30 SHEETS SH-56	F.A.I. RTE.	SECTION	COUNTY	TOTAL SHEETS	SHEET NO.
	57	(46-2) HBR	KANKAKEE	558	301
CONTRACT NO. 66409					
FED. ROAD DIST. NO. 3 ILLINOIS FED. AID PROJECT					