


STATE OF ILLINOIS
DEPARTMENT OF TRANSPORTATION

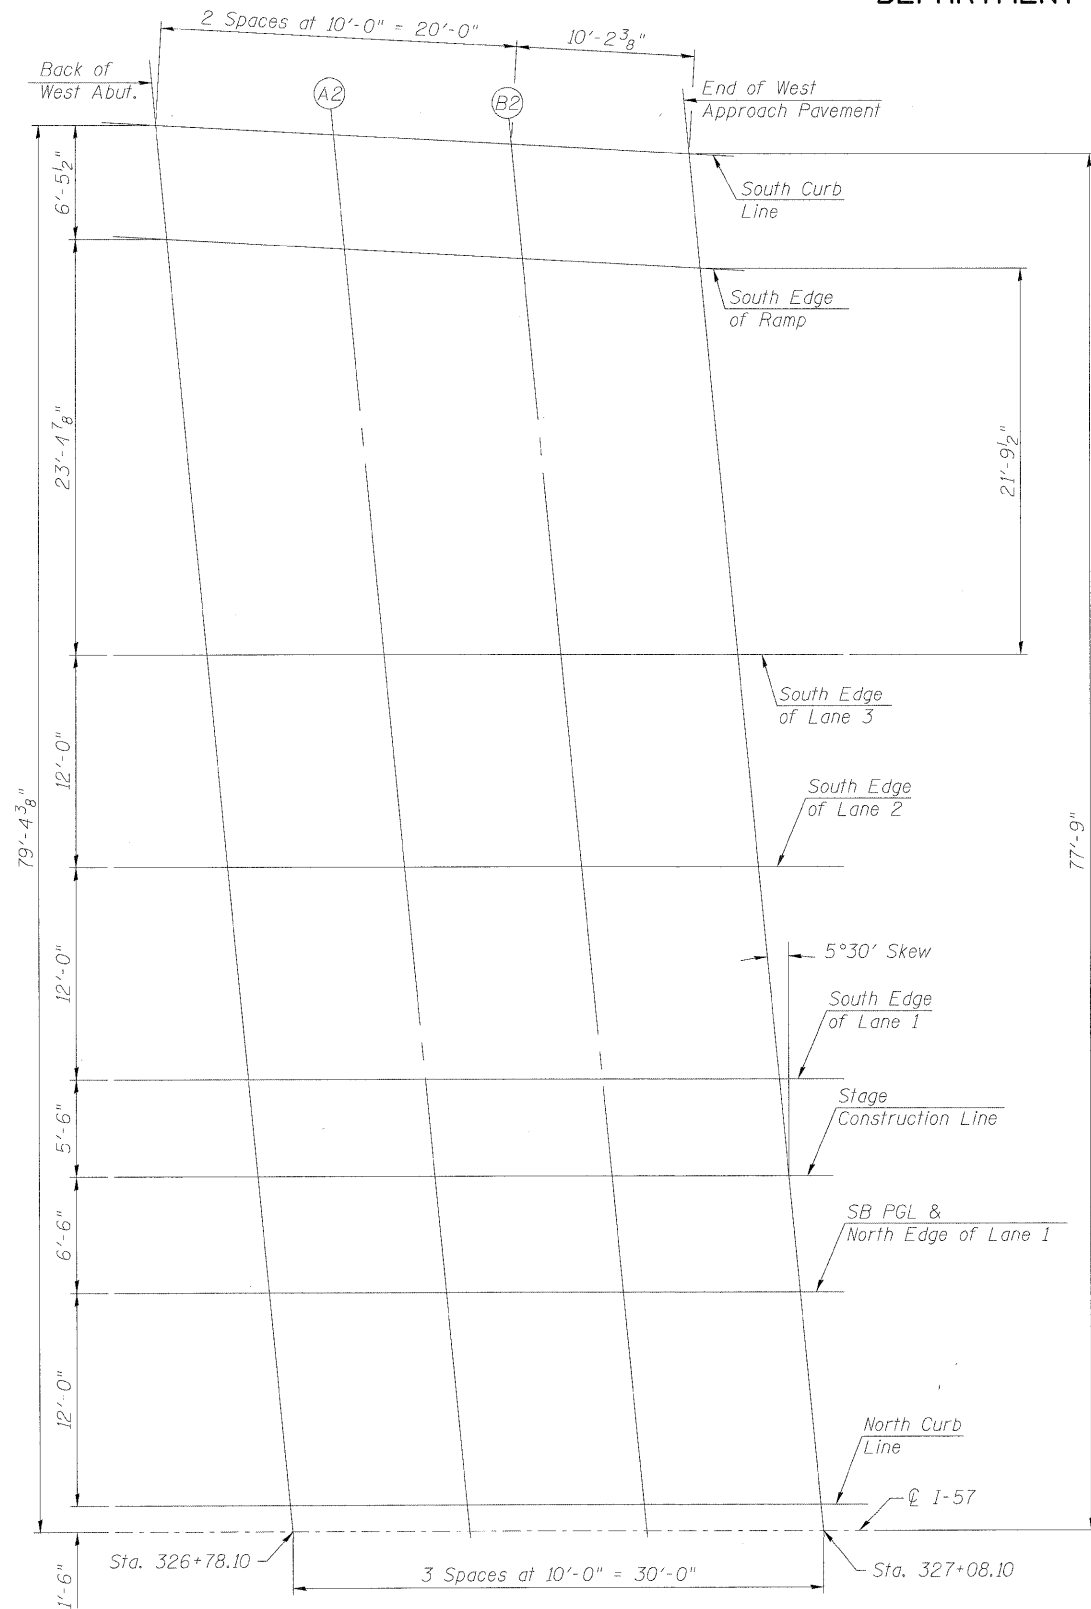

PLAN
(West Approach SB)

SOUTH CURB LINE

Location	Station	Offset	Theoretical Grade Elevations
Back W. Abut.	326+70.46	-79.36	707.77
A2	326+80.44	-78.83	707.73
B2	326+90.43	-78.30	707.70
End W. App. Pavt	327+00.61	-77.75	707.66

SOUTH EDGE OF LANE 1

Location	Station	Offset	Theoretical Grade Elevations
Back W. Abut.	326+75.65	-25.50	708.35
A2	326+85.65	-25.50	708.30
B2	326+95.65	-25.50	708.25
End W. App. Pavt	327+05.65	-25.50	708.20

SOUTH EDGE OF RAMP

Location	Station	Offset	Theoretical Grade Elevations
Back W. Abut.	326+71.08	-72.90	707.90
A2	326+81.07	-72.37	707.86
B2	326+91.05	-71.84	707.82
End W. App. Pavt	327+01.24	-71.29	707.78

STAGE CONSTRUCTION LINE

Location	Station	Offset	Theoretical Grade Elevations
Back W. Abut.	326+76.18	-20.00	708.23
A2	326+86.18	-20.00	708.18
B2	326+96.18	-20.00	708.13
End W. App. Pavt	327+06.18	-20.00	708.08

SOUTH EDGE OF LANE 3

Location	Station	Offset	Theoretical Grade Elevations
Back W. Abut.	326+73.33	-49.50	708.36
A2	326+83.33	-49.50	708.31
B2	326+93.33	-49.50	708.26
End W. App. Pavt	327+03.33	-49.50	708.21

SB PGL & NORTH EDGE OF PAVEMENT

Location	Station	Offset	Theoretical Grade Elevations
Back W. Abut.	326+76.80	-13.50	708.10
A2	326+86.80	-13.50	708.05
B2	326+96.80	-13.50	708.00
End W. App. Pavt	327+06.80	-13.50	707.95

SOUTH EDGE OF LANE 2

Location	Station	Offset	Theoretical Grade Elevations
Back W. Abut.	326+74.49	-37.50	708.53
A2	326+84.49	-37.50	708.48
B2	326+94.49	-37.50	708.43
End W. App. Pavt	327+04.49	-37.50	708.38

NORTH CURB LINE

Location	Station	Offset	Theoretical Grade Elevations
Back W. Abut.	326+77.96	-1.50	707.61
A2	326+87.96	-1.50	707.56
B2	326+97.96	-1.50	707.51
End W. App. Pavt	327+07.96	-1.50	707.46

**TOP OF WEST APPROACH
SLAB ELEVATIONS (SB)
STRUCTURE NO. 046-0146 (S.B.)
& STRUCTURE NO. 046-0147 (N.B.)**

DESIGNED	PMH
CHECKED	MJL
DRAWN	PMH
CHECKED	MJL

McDonough Associates Inc.
Engineers / Architects
130 East Randolph Street
Chicago, Illinois 60601
(312) 946-8600

SHEET NO. SR-12 SHEETS SR-48	F.A.I. RTE.	SECTION	COUNTY	TOTAL SHEETS	SHEET NO.
	57	(46-2) VBR	KANKAKEE	558	339
CONTRACT NO. 66409					
FED. ROAD DIST. NO. 3 ILLINOIS FED. AID PROJECT					