


STATE OF ILLINOIS
DEPARTMENT OF TRANSPORTATION

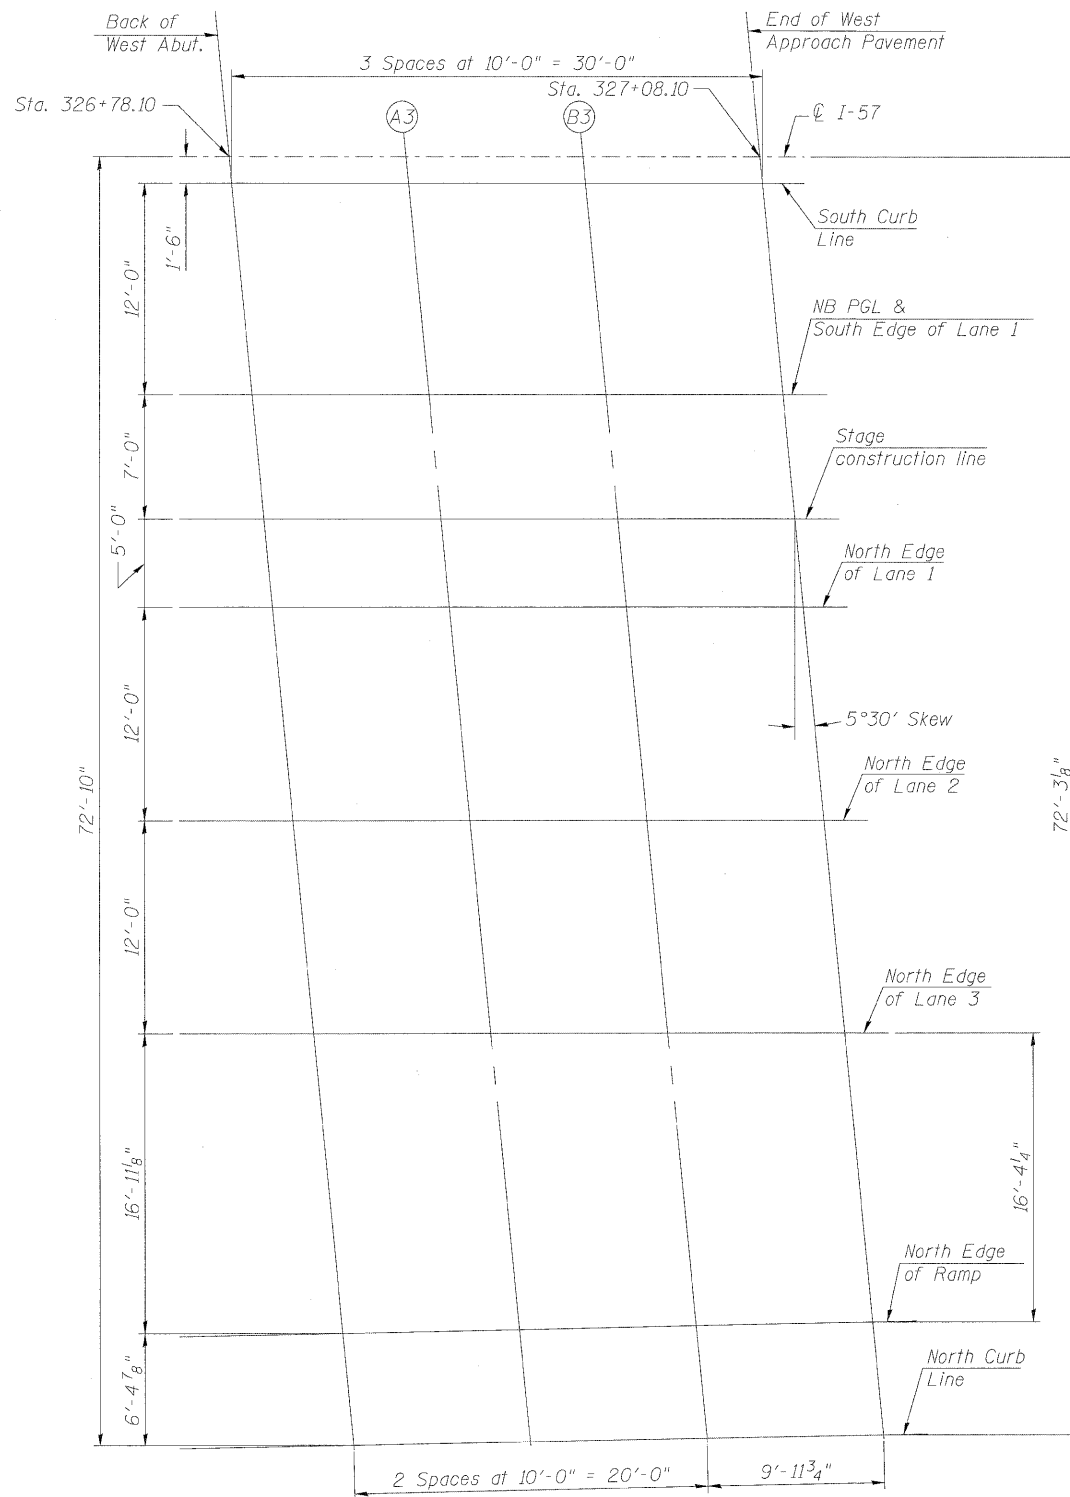

PLAN
(West Approach NB)

SOUTH CURB LINE

Location	Station	Offset	Theoretical Grade Elevations
Back W. Abut.	326+78.25	1.50	707.61
A3	326+88.25	1.50	707.56
B3	326+98.25	1.50	707.51
End W. App. Pavt	327+08.25	1.50	707.46

NORTH EDGE OF LANE 2

Location	Station	Offset	Theoretical Grade Elevations
Back W. Abut.	326+81.71	37.50	708.50
A3	326+91.71	37.50	708.45
B3	327+01.71	37.50	708.40
End W. App. Pavt	327+11.71	37.50	708.35

NB PGL & SOUTH EDGE OF LANE 1

Location	Station	Offset	Theoretical Grade Elevations
Back W. Abut.	326+79.40	13.50	708.09
A3	326+89.40	13.50	708.04
B3	326+99.40	13.50	707.99
End W. App. Pavt	327+09.40	13.50	707.94

NORTH EDGE OF LANE 3

Location	Station	Offset	Theoretical Grade Elevations
Back W. Abut.	326+82.87	49.50	708.31
A3	326+92.87	49.50	708.26
B3	327+02.87	49.50	708.21
End W. App. Pavt	327+12.87	49.50	708.16

STAGE CONSTRUCTION LINE

Location	Station	Offset	Theoretical Grade Elevations
Back W. Abut.	326+80.07	20.50	708.22
A3	326+90.07	20.50	708.17
B3	327+00.07	20.50	708.12
End W. App. Pavt	327+10.07	20.50	708.07

NORTH EDGE OF RAMP

Location	Station	Offset	Theoretical Grade Elevations
Back W. Abut.	326+84.50	66.43	707.96
A3	326+94.50	66.24	707.92
B3	327+04.49	66.04	707.87
End W. App. Pavt	327+14.44	65.85	707.82

NORTH EDGE OF LANE 1

Location	Station	Offset	Theoretical Grade Elevations
Back W. Abut.	326+80.56	25.50	708.32
A3	326+90.56	25.50	708.27
B3	327+00.56	25.50	708.22
End W. App. Pavt	327+10.56	25.50	708.17

NORTH CURB LINE

Location	Station	Offset	Theoretical Grade Elevations
Back W. Abut.	326+85.11	72.83	707.83
A3	326+95.11	72.64	707.79
B3	327+05.11	72.45	707.74
End W. App. Pavt	327+15.06	72.26	707.69

**TOP OF WEST APPROACH
SLAB ELEVATIONS (NB)
STRUCTURE NO. 046-0146 (S.B.)
& STRUCTURE NO. 046-0147 (N.B.)**

DESIGNED	PMH
CHECKED	MJL
DRAWN	PMH
CHECKED	MJL



McDonough Associates Inc.
Engineers / Architects
130 East Randolph Street
Chicago, Illinois 60601
(312) 946-8600

SHEET NO.	F.A.I. RTE.	SECTION	COUNTY	TOTAL SHEETS	SHEET NO.
SR-13	57	(46-2) VBR	KANKAKEE	558	340
SHEETS			CONTRACT NO. 66409		
SR-48			FED. ROAD DIST. NO. 3 ILLINOIS FED. AID PROJECT		