


STATE OF ILLINOIS
DEPARTMENT OF TRANSPORTATION

Notes:
See sheet SR-25 of SR-48 for Sections B-B & C-C and View D-D.
a70(E), a71(E) & a73(E) to a76(E) bar spacings measured along \varnothing Rdwy.

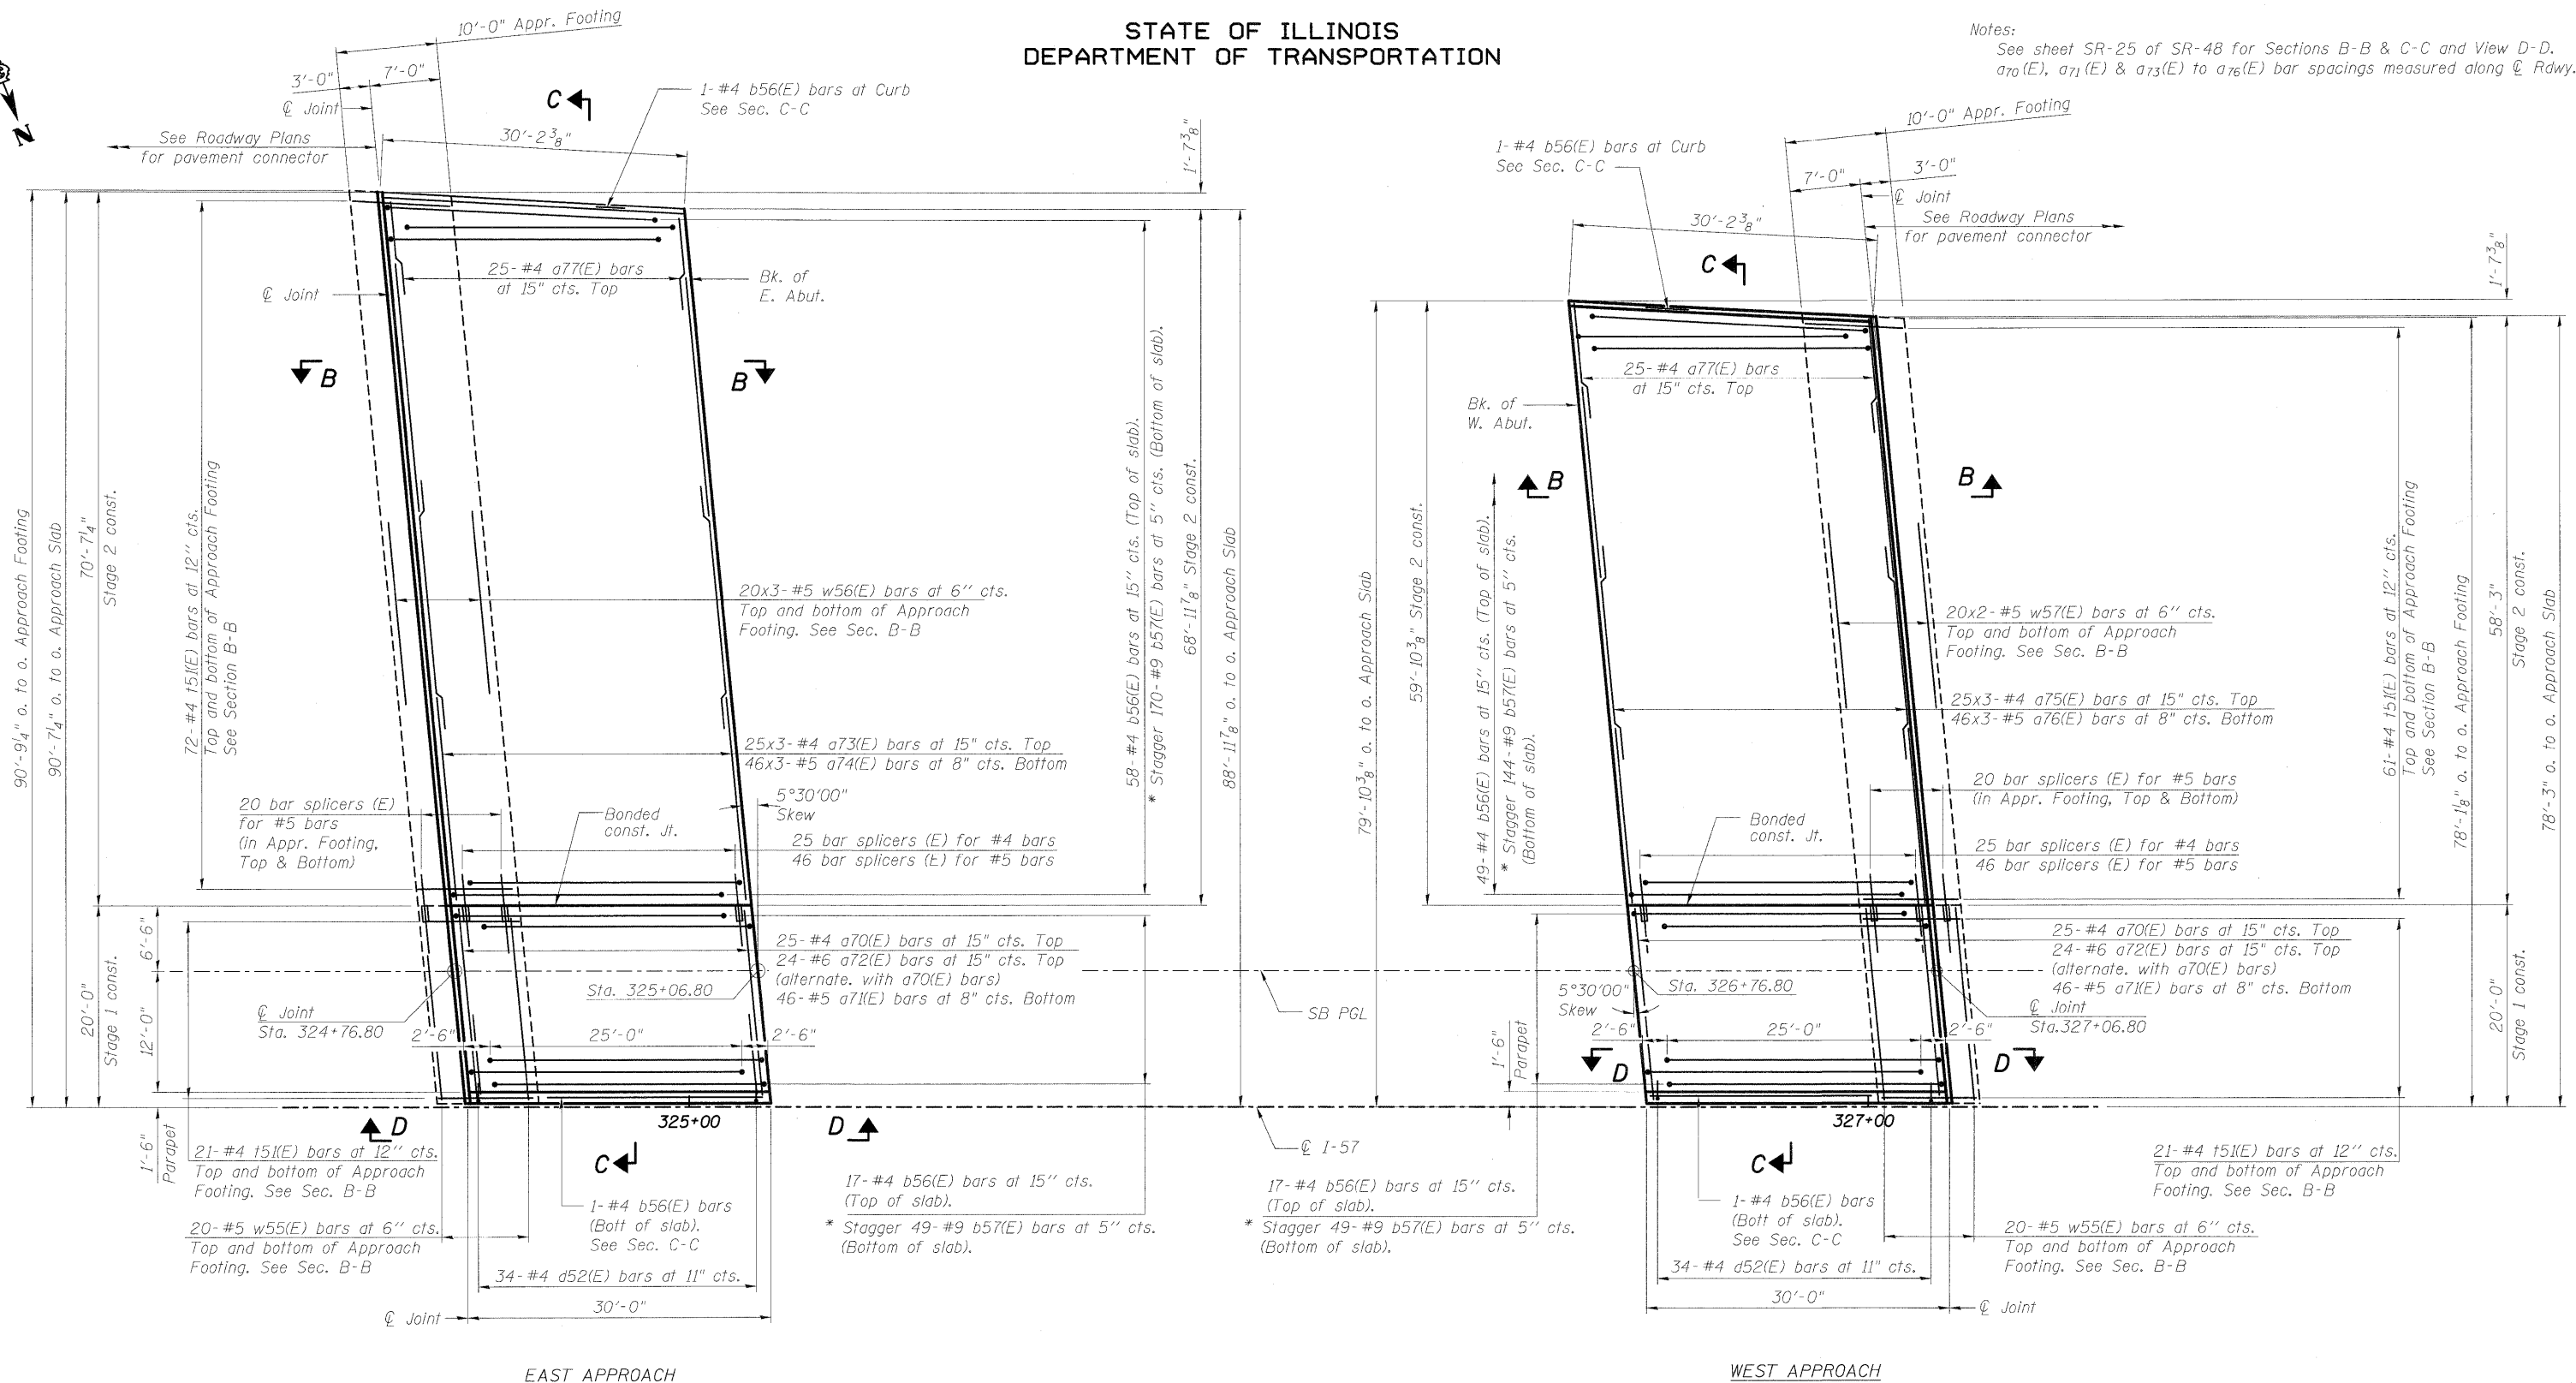

EAST APPROACH

PLAN-SB

WEST APPROACH

* Tilt #9 b57(E) bars as required to maintain clearance.

DESIGNED	RJ/PMH
CHECKED	MJL
DRAWN	RJ/PMH
CHECKED	MJL

MIN. BAR LAP

#4 Bar = 2'-4" (Top bars)
#5 Bar = 2'-7" (Bottom bars)



McDonough Associates Inc.
Engineers / Architects
130 East Randolph Street
Chicago, Illinois 60601
(312) 946-8600

SHEET NO. SR-24 SHEETS SR-48	F.A.I. RTE.	SECTION	COUNTY	TOTAL SHEETS	SHEET NO.
	57	(46-2) VBR	KANKAKEE	558	351
CONTRACT NO. 66409					
FED. ROAD DIST. NO. 3 ILLINOIS FED. AID PROJECT					

**APPROACH SLAB PLAN (SB)
STRUCTURE NO. 046-0146 (S.B.)
& STRUCTURE NO. 046-0147 (N.B.)**