



TYPICAL PAVEMENT MARKING FOR ENTRANCE RAMP TERMINALS

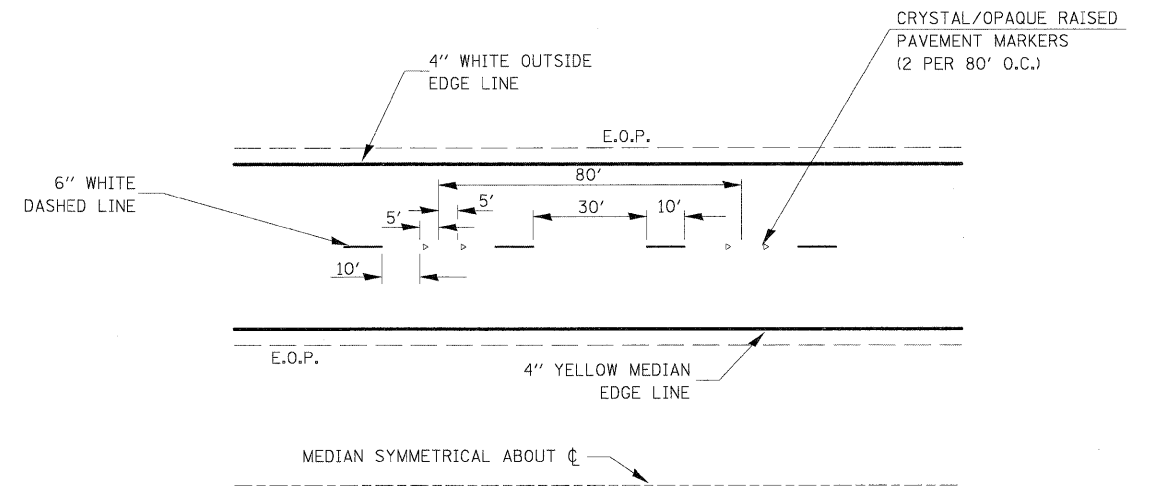

TYPICAL PAVEMENT MARKINGS

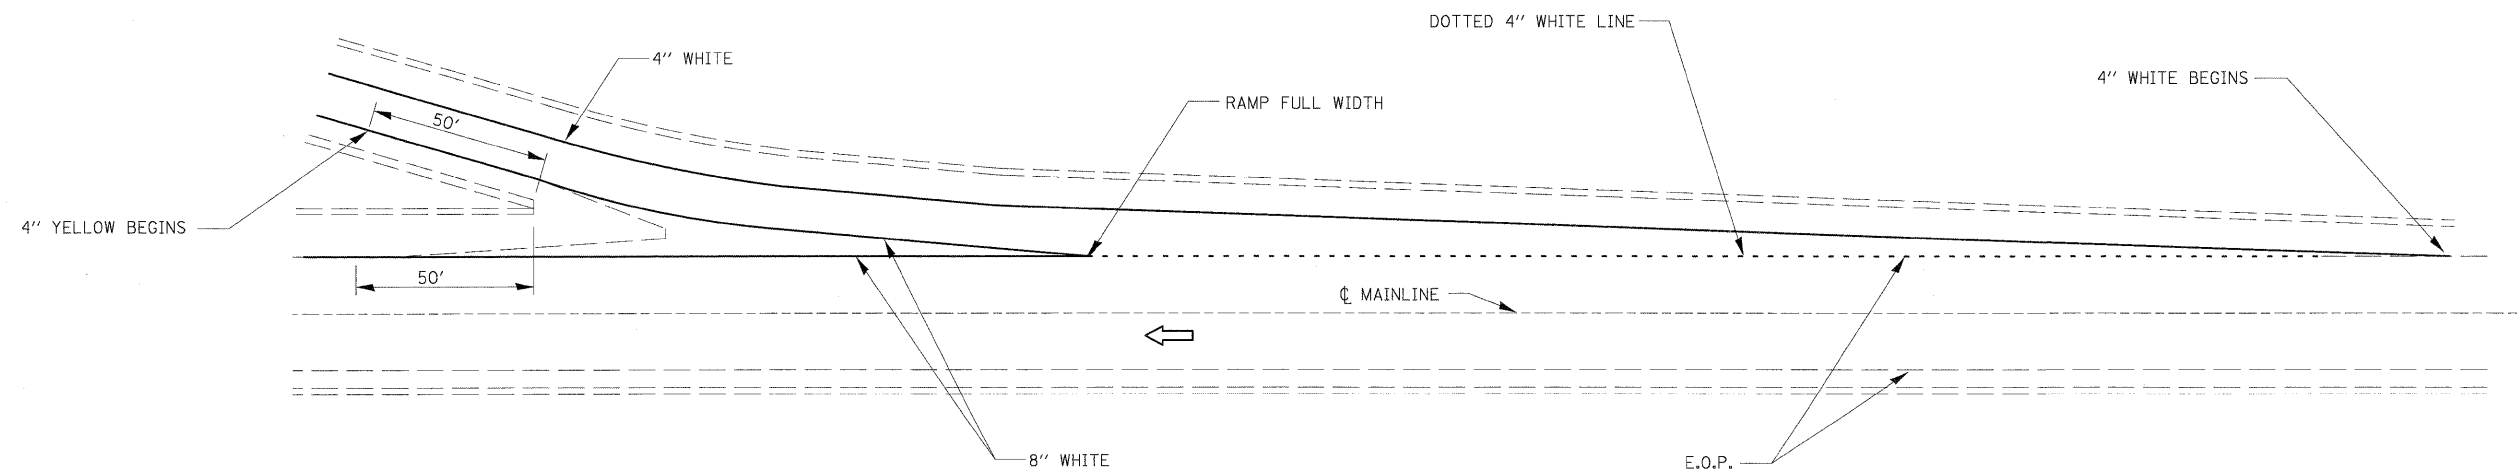

TYPICAL PAVEMENT MARKINGS FOR EXIT RAMP TERMINALS

FILE NAME = I:\Dgn\Sheets\780-12.dgn	USER NAME = ERICG	DESIGNED -	REVISD -	STATE OF ILLINOIS DEPARTMENT OF TRANSPORTATION	DISTRICT 3 DETAILS RAMP PAVEMENT MARKING			F.A. RTE.	SECTION	COUNTY	TOTAL SHEETS	SHEET NO.
	PLOT SCALE = 1:50	CHECKED -	REVISD -					57	(46-2) I, HBR, VBR	KANKAKEE	558	396
PLOT DATE = 12/21/2018	DATE -	REVISD -	REVISD -		SCALE:	SHEET NO. OF SHEETS	STA. TO STA.	FED. ROAD DIST. NO. 3 ILLINOIS FED. AID PROJECT				
							CONTRACT NO. 66409					