


780-17

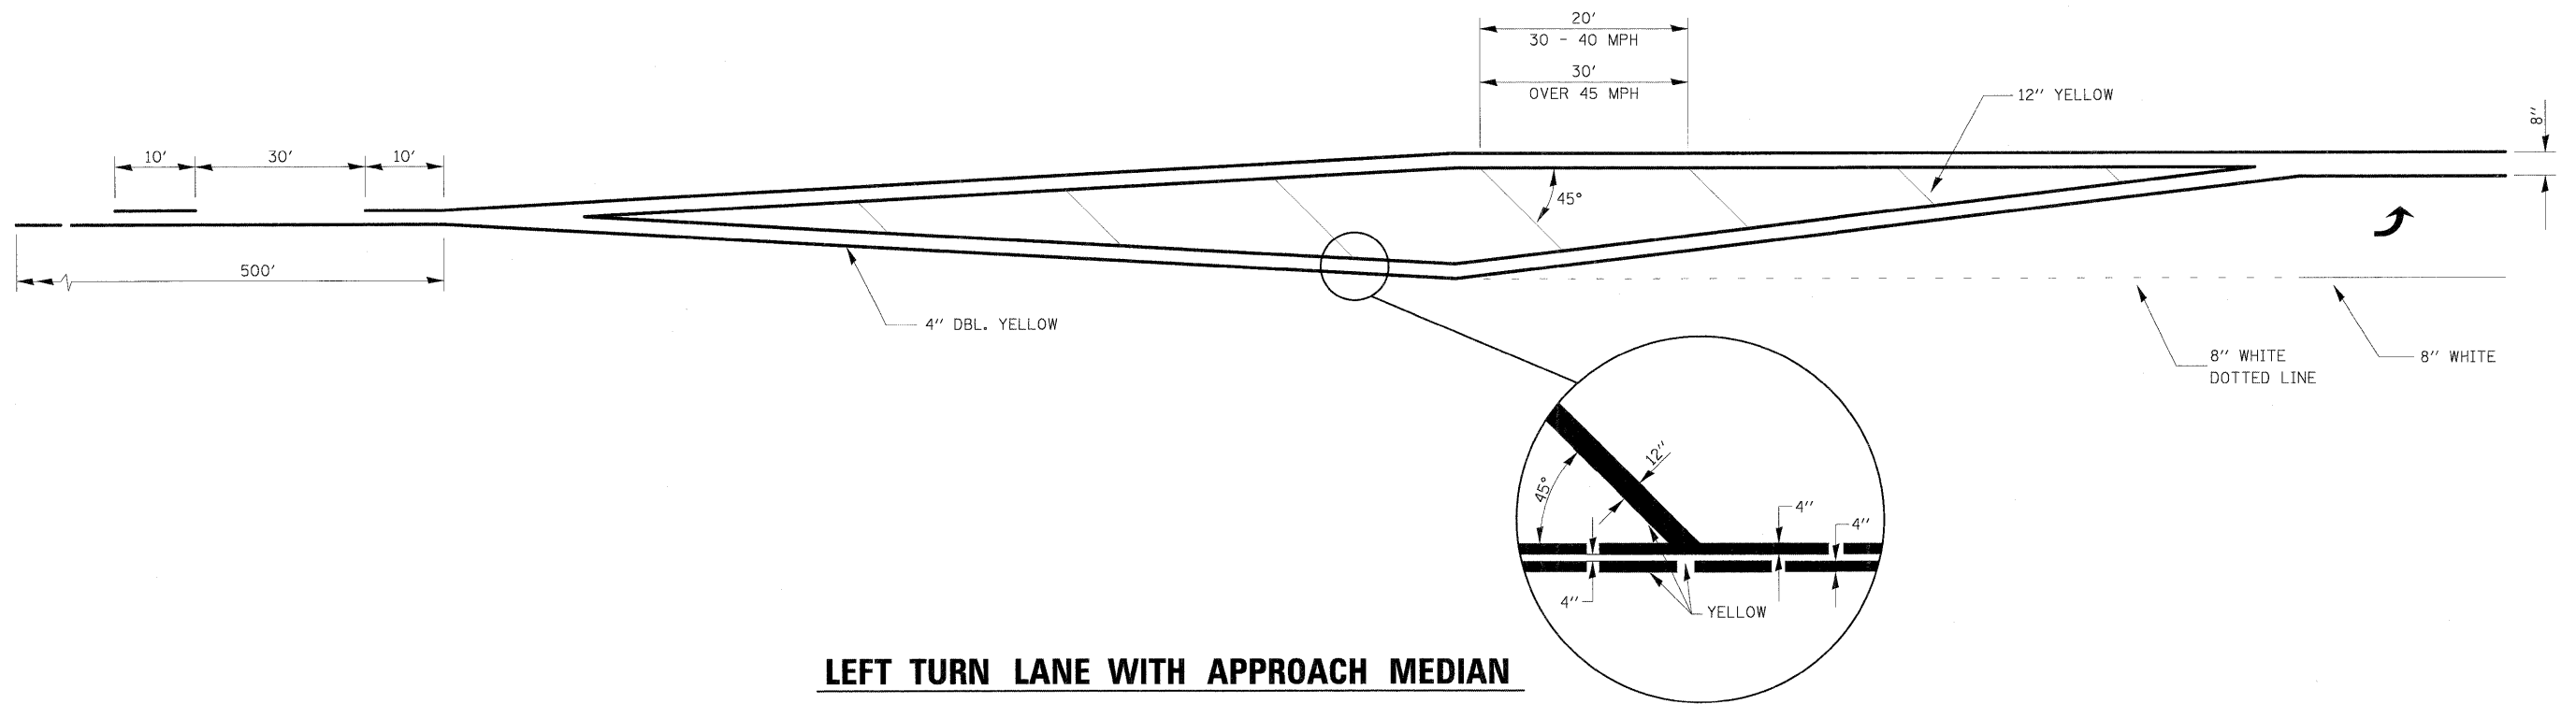

780-19

FILE NAME = I:\Dgn\Sheets\780-17-19.dgn	USER NAME = EricG	DESIGNED -	REVISED -	<b>STATE OF ILLINOIS DEPARTMENT OF TRANSPORTATION</b>	<b>DISTRICT 3 DETAILS</b>				F.A. RTE.	SECTION	COUNTY	TOTAL SHEETS	SHEET NO.		
	PLLOT SCALE = 1:50	DRAWN -	REVISED -		SCALE:	SHEET NO.	OF	SHEETS	STA.	TO STA.	57	(46-2) I, HBR, VBR	KANKAKEE	558	397
	PLLOT DATE = 12/21/2010	CHECKED -	REVISED -									CONTRACT NO. 66409			
		DATE -	REVISED -								FED. ROAD DIST. NO. 3 ILLINOIS FED. AID PROJECT				