




LINE INDICATES THE LOCATION AND LIMITS
OF THE CROSS SECTIONS (TYP.)

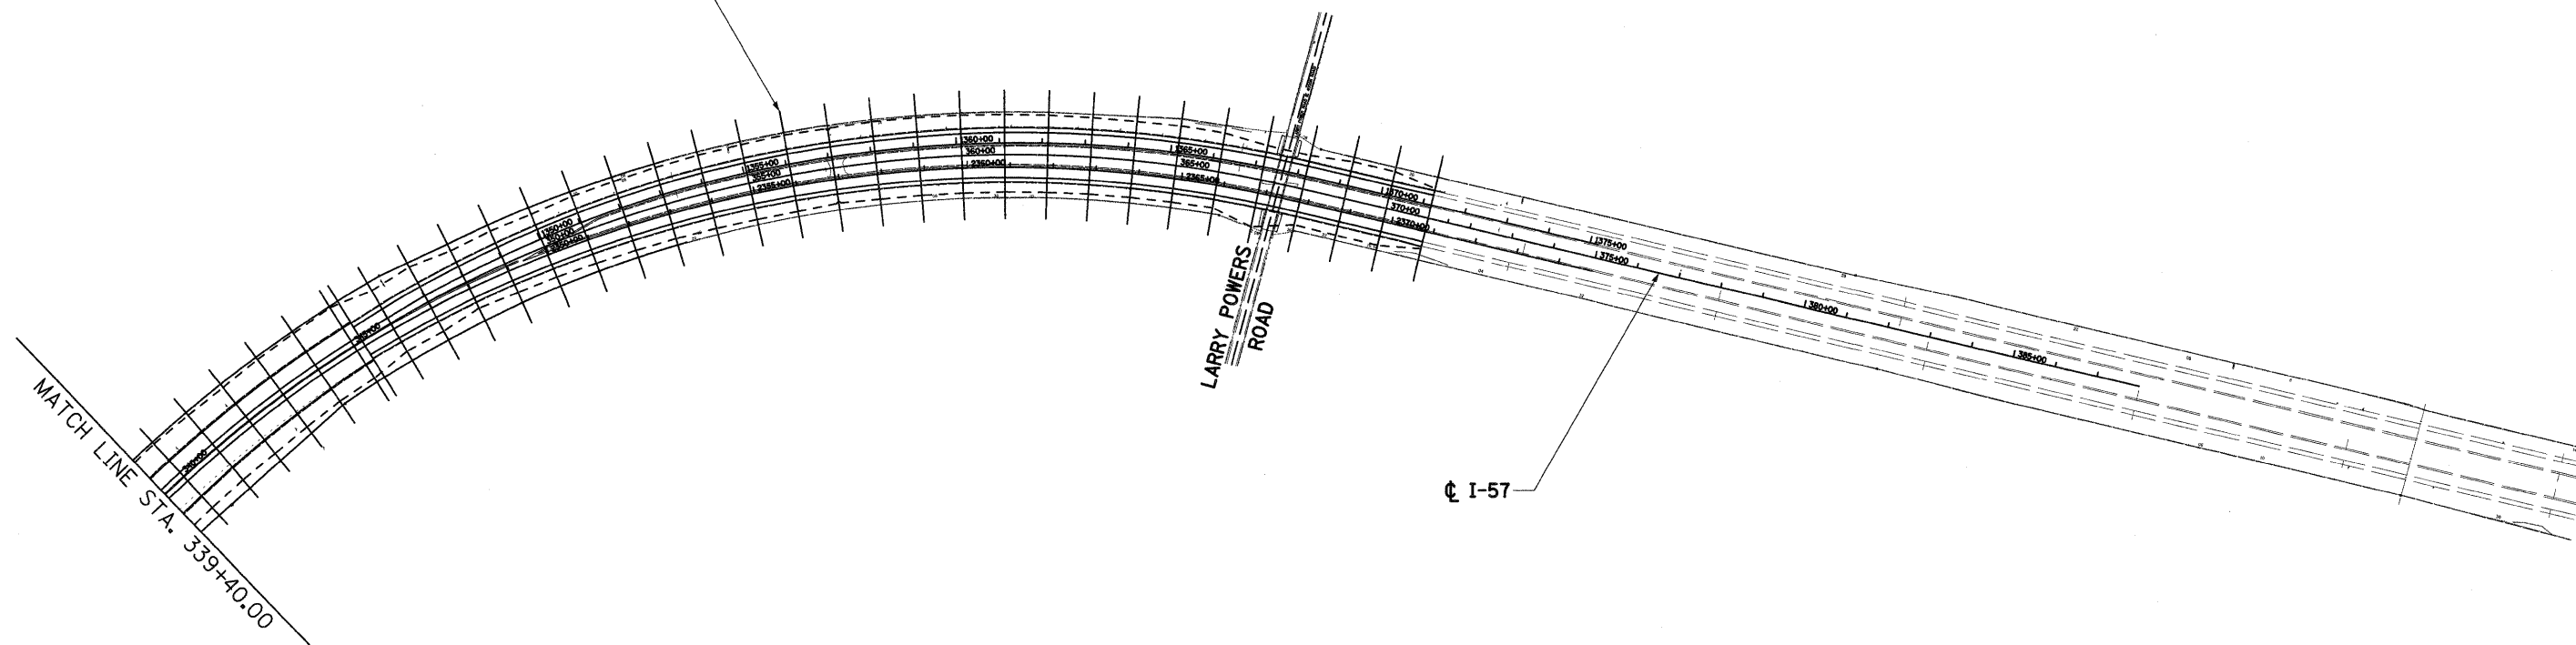

FILE NAME =
I:\Dgn\sheets\km013.dgn

USER NAME = EricG
PLOT SCALE = 1:200
PLOT DATE = 12/21/2010

DESIGNED - MJT
DRAWN - MJT
CHECKED - EJG
DATE - 12/17/10

REVISED -
REVISED -
REVISED -
REVISED -

**STATE OF ILLINOIS
DEPARTMENT OF TRANSPORTATION**

CROSS SECTION KEY MAP

SCALE: 1" = 200' SHEET NO. 3 OF 3 SHEETS STA. 339+40.00 TO STA. 388+00.00

F.A.I RTE.	SECTION	COUNTY	TOTAL SHEETS	SHEET NO.
57	(46-2) I, HBR, VBR	KANKAKEE	558	404
CONTRACT NO. 66409				
FED. ROAD DIST. NO. 3 ILLINOIS FED. AID PROJECT				