


FINAL SURVEY	SURVEYED	DATE
NOTE BOOK	PLOTTED	BY
NO.	AREAS	CHECKED
	AREAS	CHECKED

ORIGINAL SURVEY	SURVEYED	DATE
NOTE BOOK	PLOTTED	BY
NO.	AREAS	CHECKED
	AREAS	CHECKED

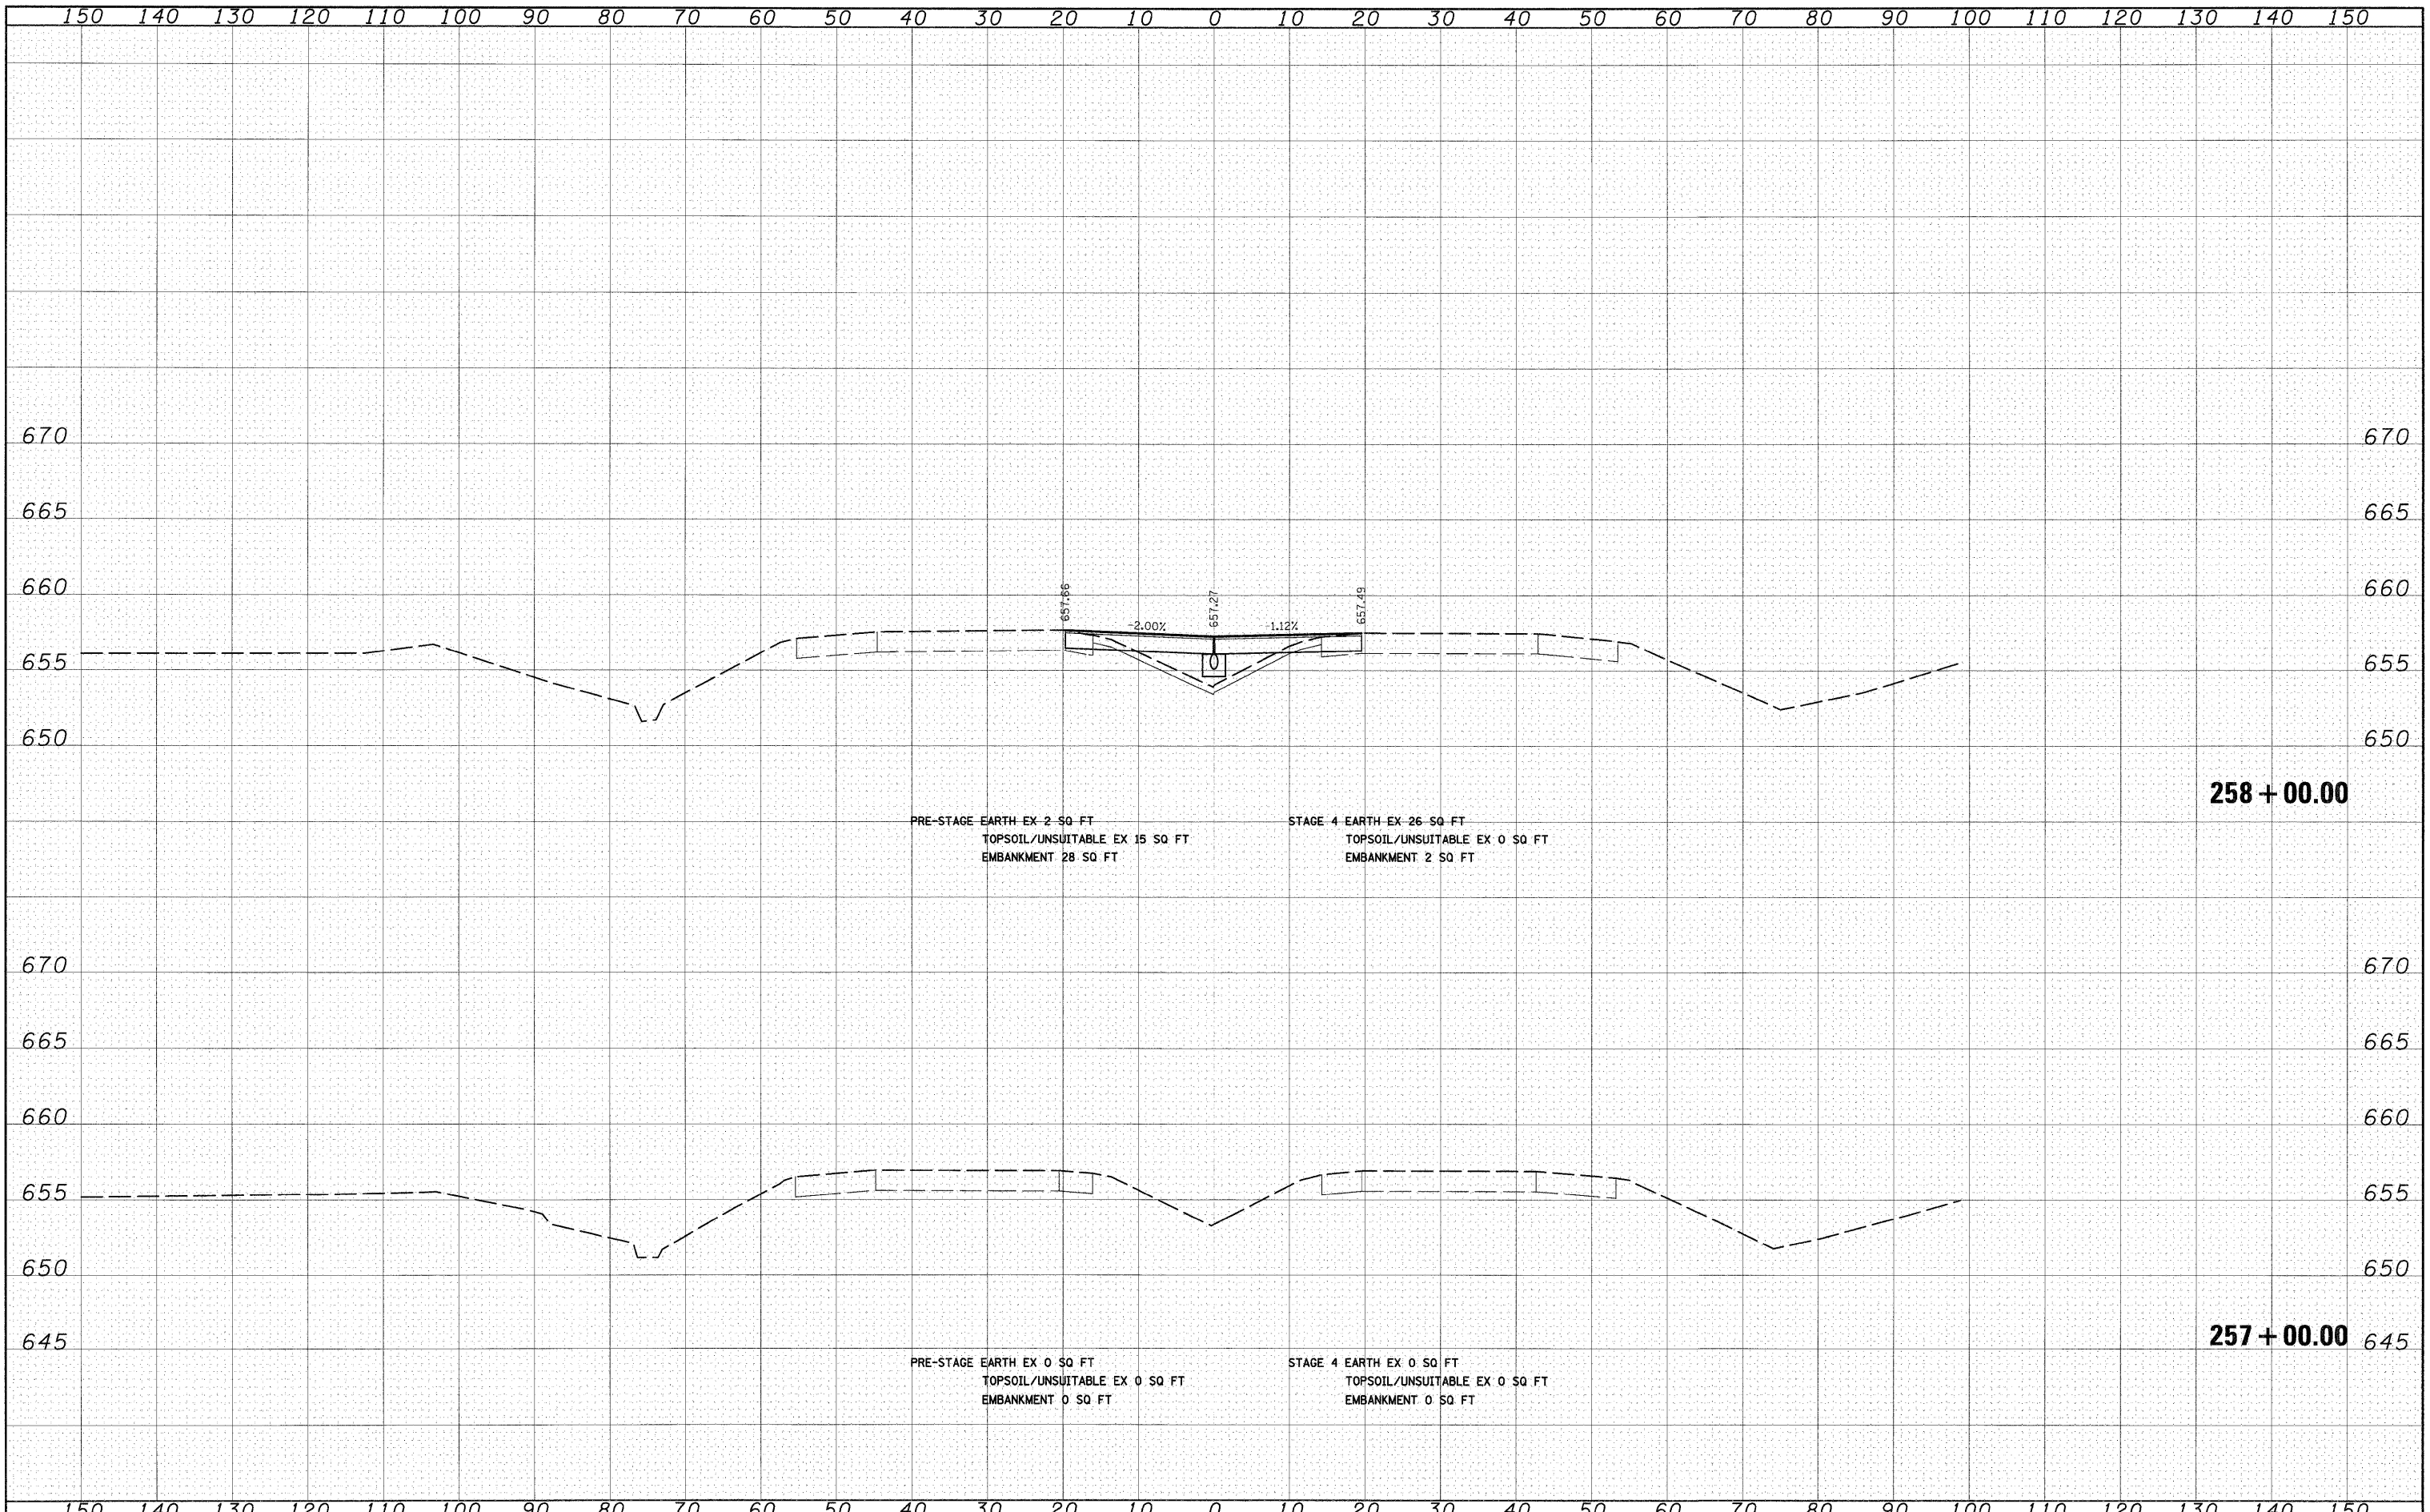

FILE NAME = In:\Dgn\sheet\ks021.dgn

USER NAME = EricG  
 DESIGNED - JCL  
 DRAWN - JCL  
 CHECKED - EJG  
 DATE - 12/17/10

REVISED -  
 REVISED -  
 REVISED -  
 REVISED -

**STATE OF ILLINOIS  
 DEPARTMENT OF TRANSPORTATION**

**I-57 TEMPORARY PAVEMENT CROSS SECTIONS**

SCALE: 1"=10'H; 1"=5'V SHEET NO. 1 OF 21 SHEETS STA. 257+00.00 TO STA. 258+00.00

F.A.I. RTE.	SECTION	COUNTY	TOTAL SHEETS	SHEET NO.
57	(46-2) I, HBR, VBR	KANKAKEE	558	405
<b>XS-T157-01</b>			<b>CONTRACT NO. 66409</b>	
FED. ROAD DIST. NO. 3 ILLINOIS FED. AID PROJECT				