


BY	DATE
SURVEYED	
TEMP. DATE	
AREAS	
CHECKED	
NO.	

BY	DATE
SURVEYED	
TEMP. DATE	
AREAS	
CHECKED	
NO.	

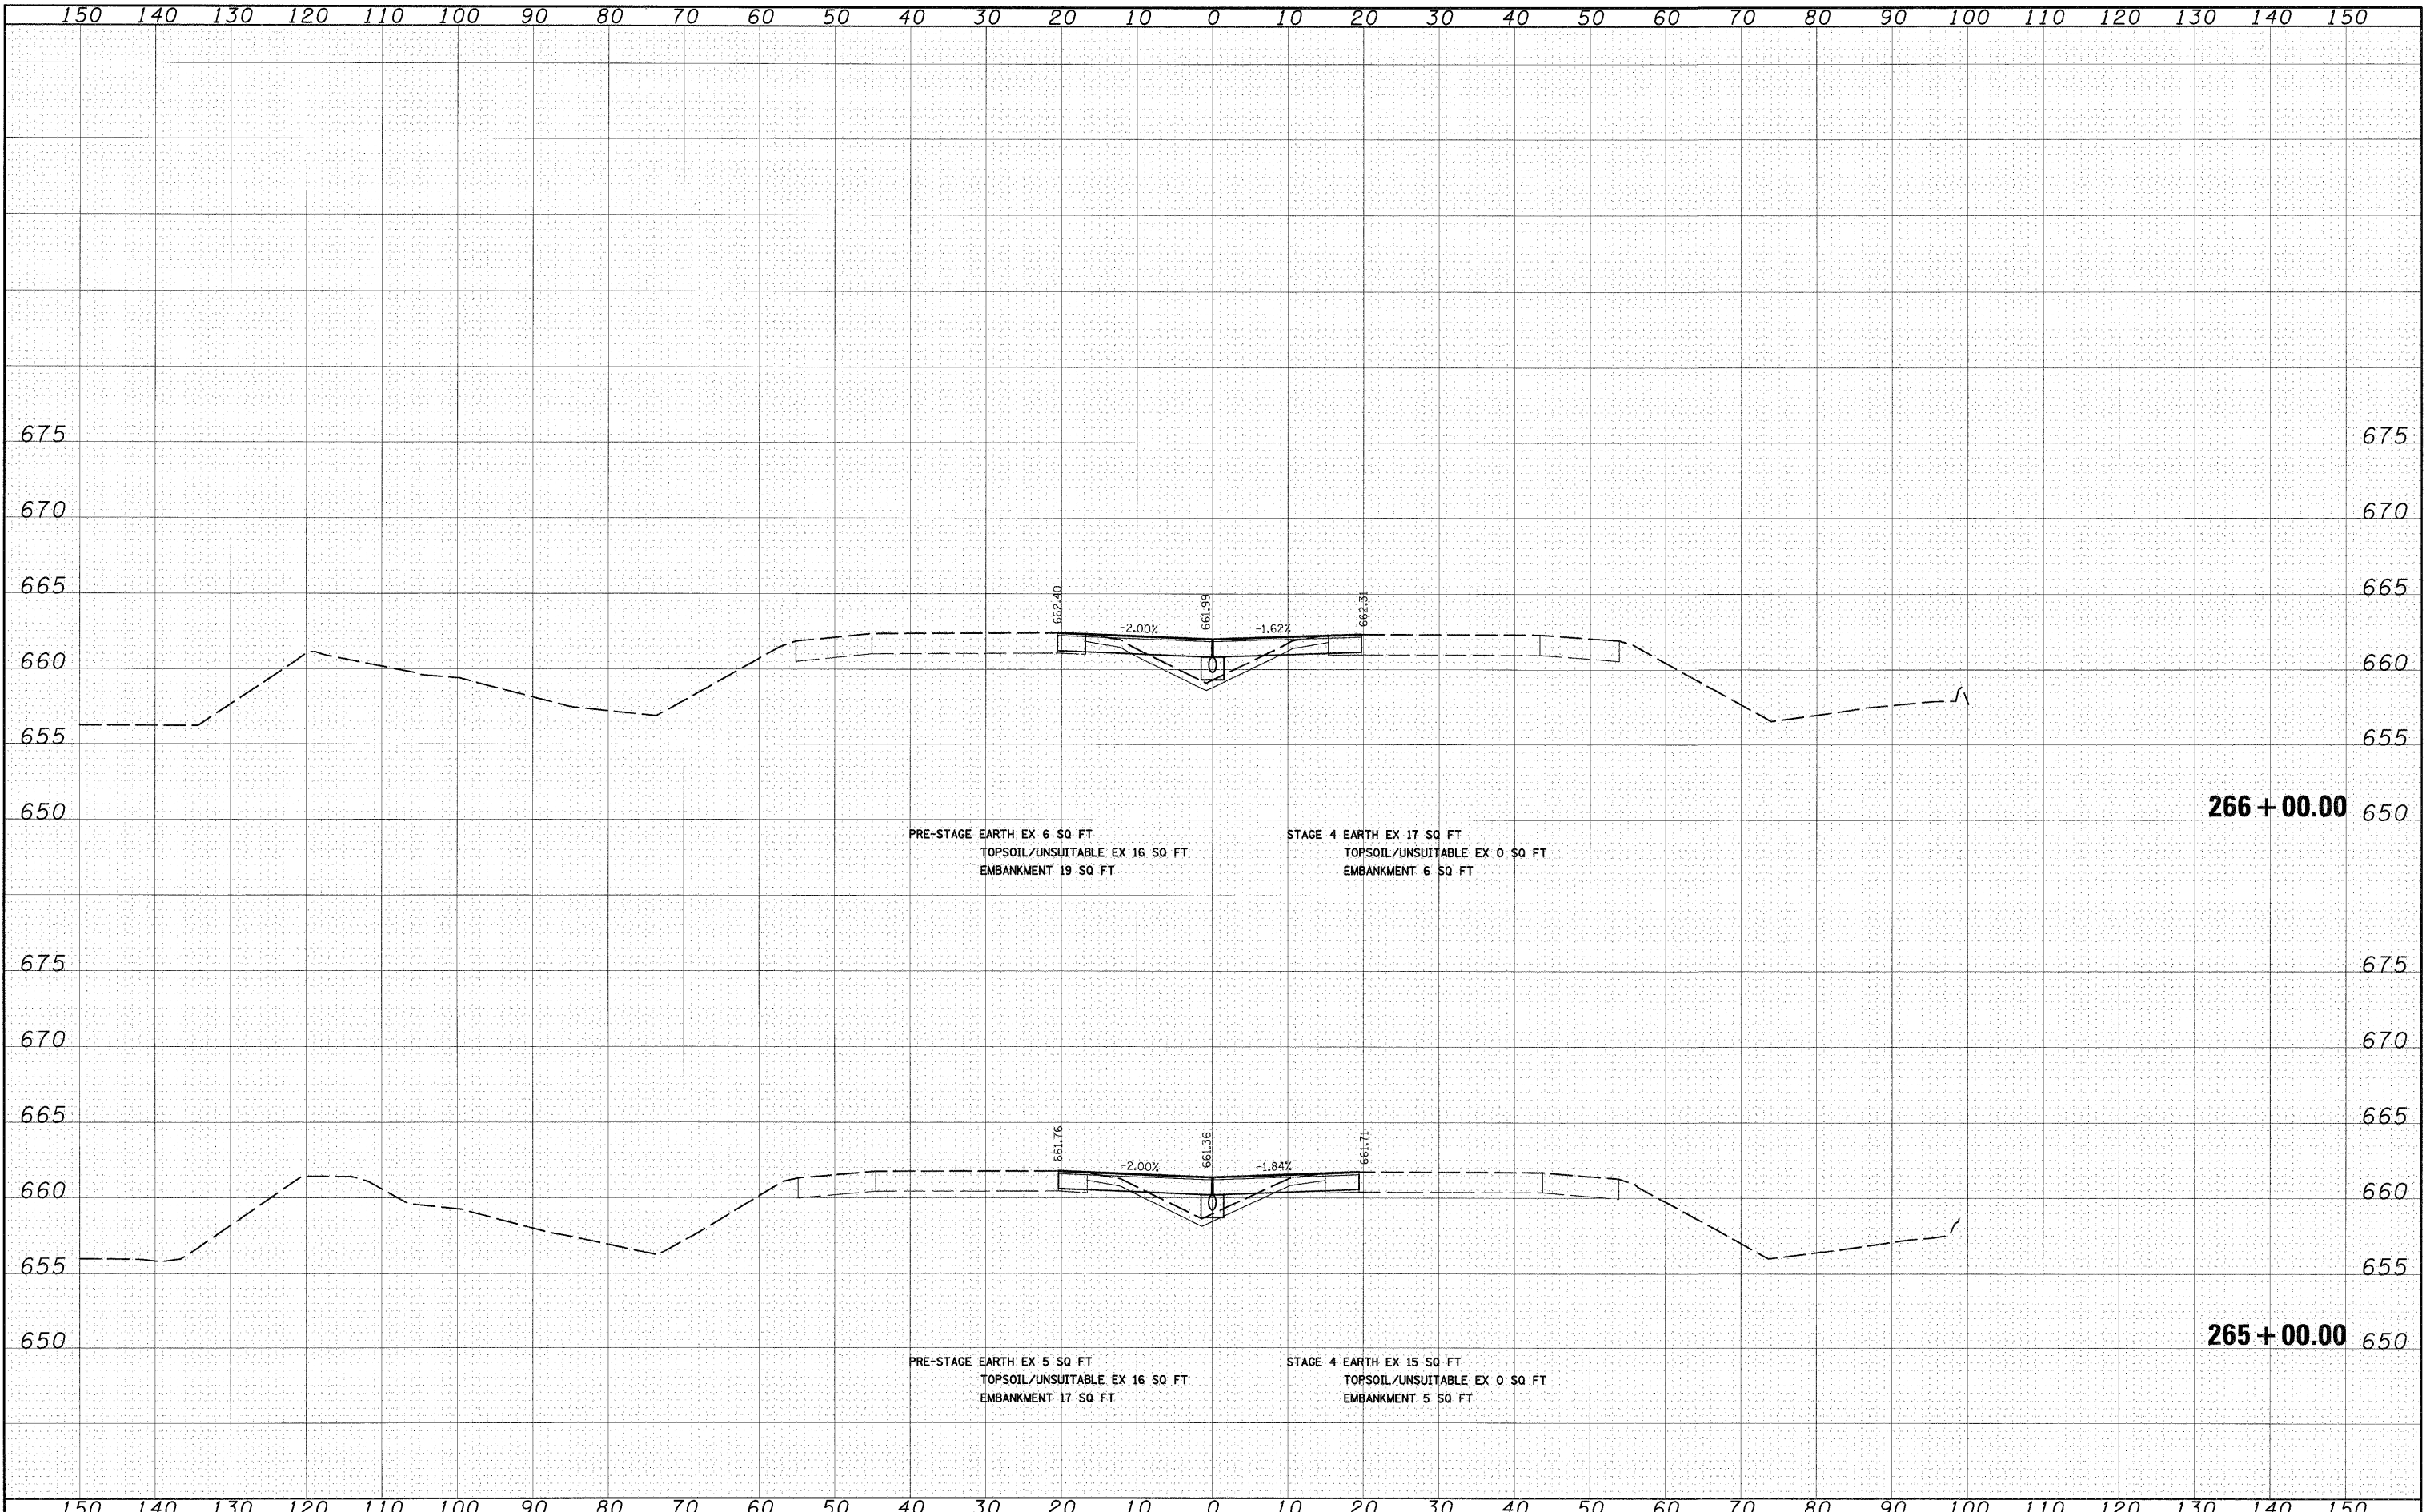

FILE NAME =
I:\dgn\sheets\xs021.dgn

USER NAME = EricG
PLOT SCALE = 1:10
PLOT DATE = 12/21/2010

DESIGNED - JCL
DRAWN - JCL
CHECKED - EJG
DATE - 12/17/10

REVISED -
REVISED -
REVISED -
REVISED -

**STATE OF ILLINOIS
DEPARTMENT OF TRANSPORTATION**

I-57 TEMPORARY PAVEMENT CROSS SECTIONS

SCALE: 1"=10'H; 1"=5'V SHEET NO. 5 OF 21 SHEETS STA. 265+00.00 TO STA. 266+00.00

F.A.I. RTE.	SECTION	COUNTY	TOTAL SHEETS	SHEET NO.
57	(46-2) I, HBR, VBR	KANKAKEE	558	409
XS-T157-05			CONTRACT NO. 66409	
FED. ROAD DIST. NO. 3 ILLINOIS FED. AID PROJECT				