


DATE	
BY	
FINAL SURVEY	
TEMPORARY	
NOTE BOOK	
AREAS CHECKED	
NO.	

DATE	
BY	
ORIGINAL SURVEY	
TEMPORARY	
NOTE BOOK	
AREAS CHECKED	
NO.	

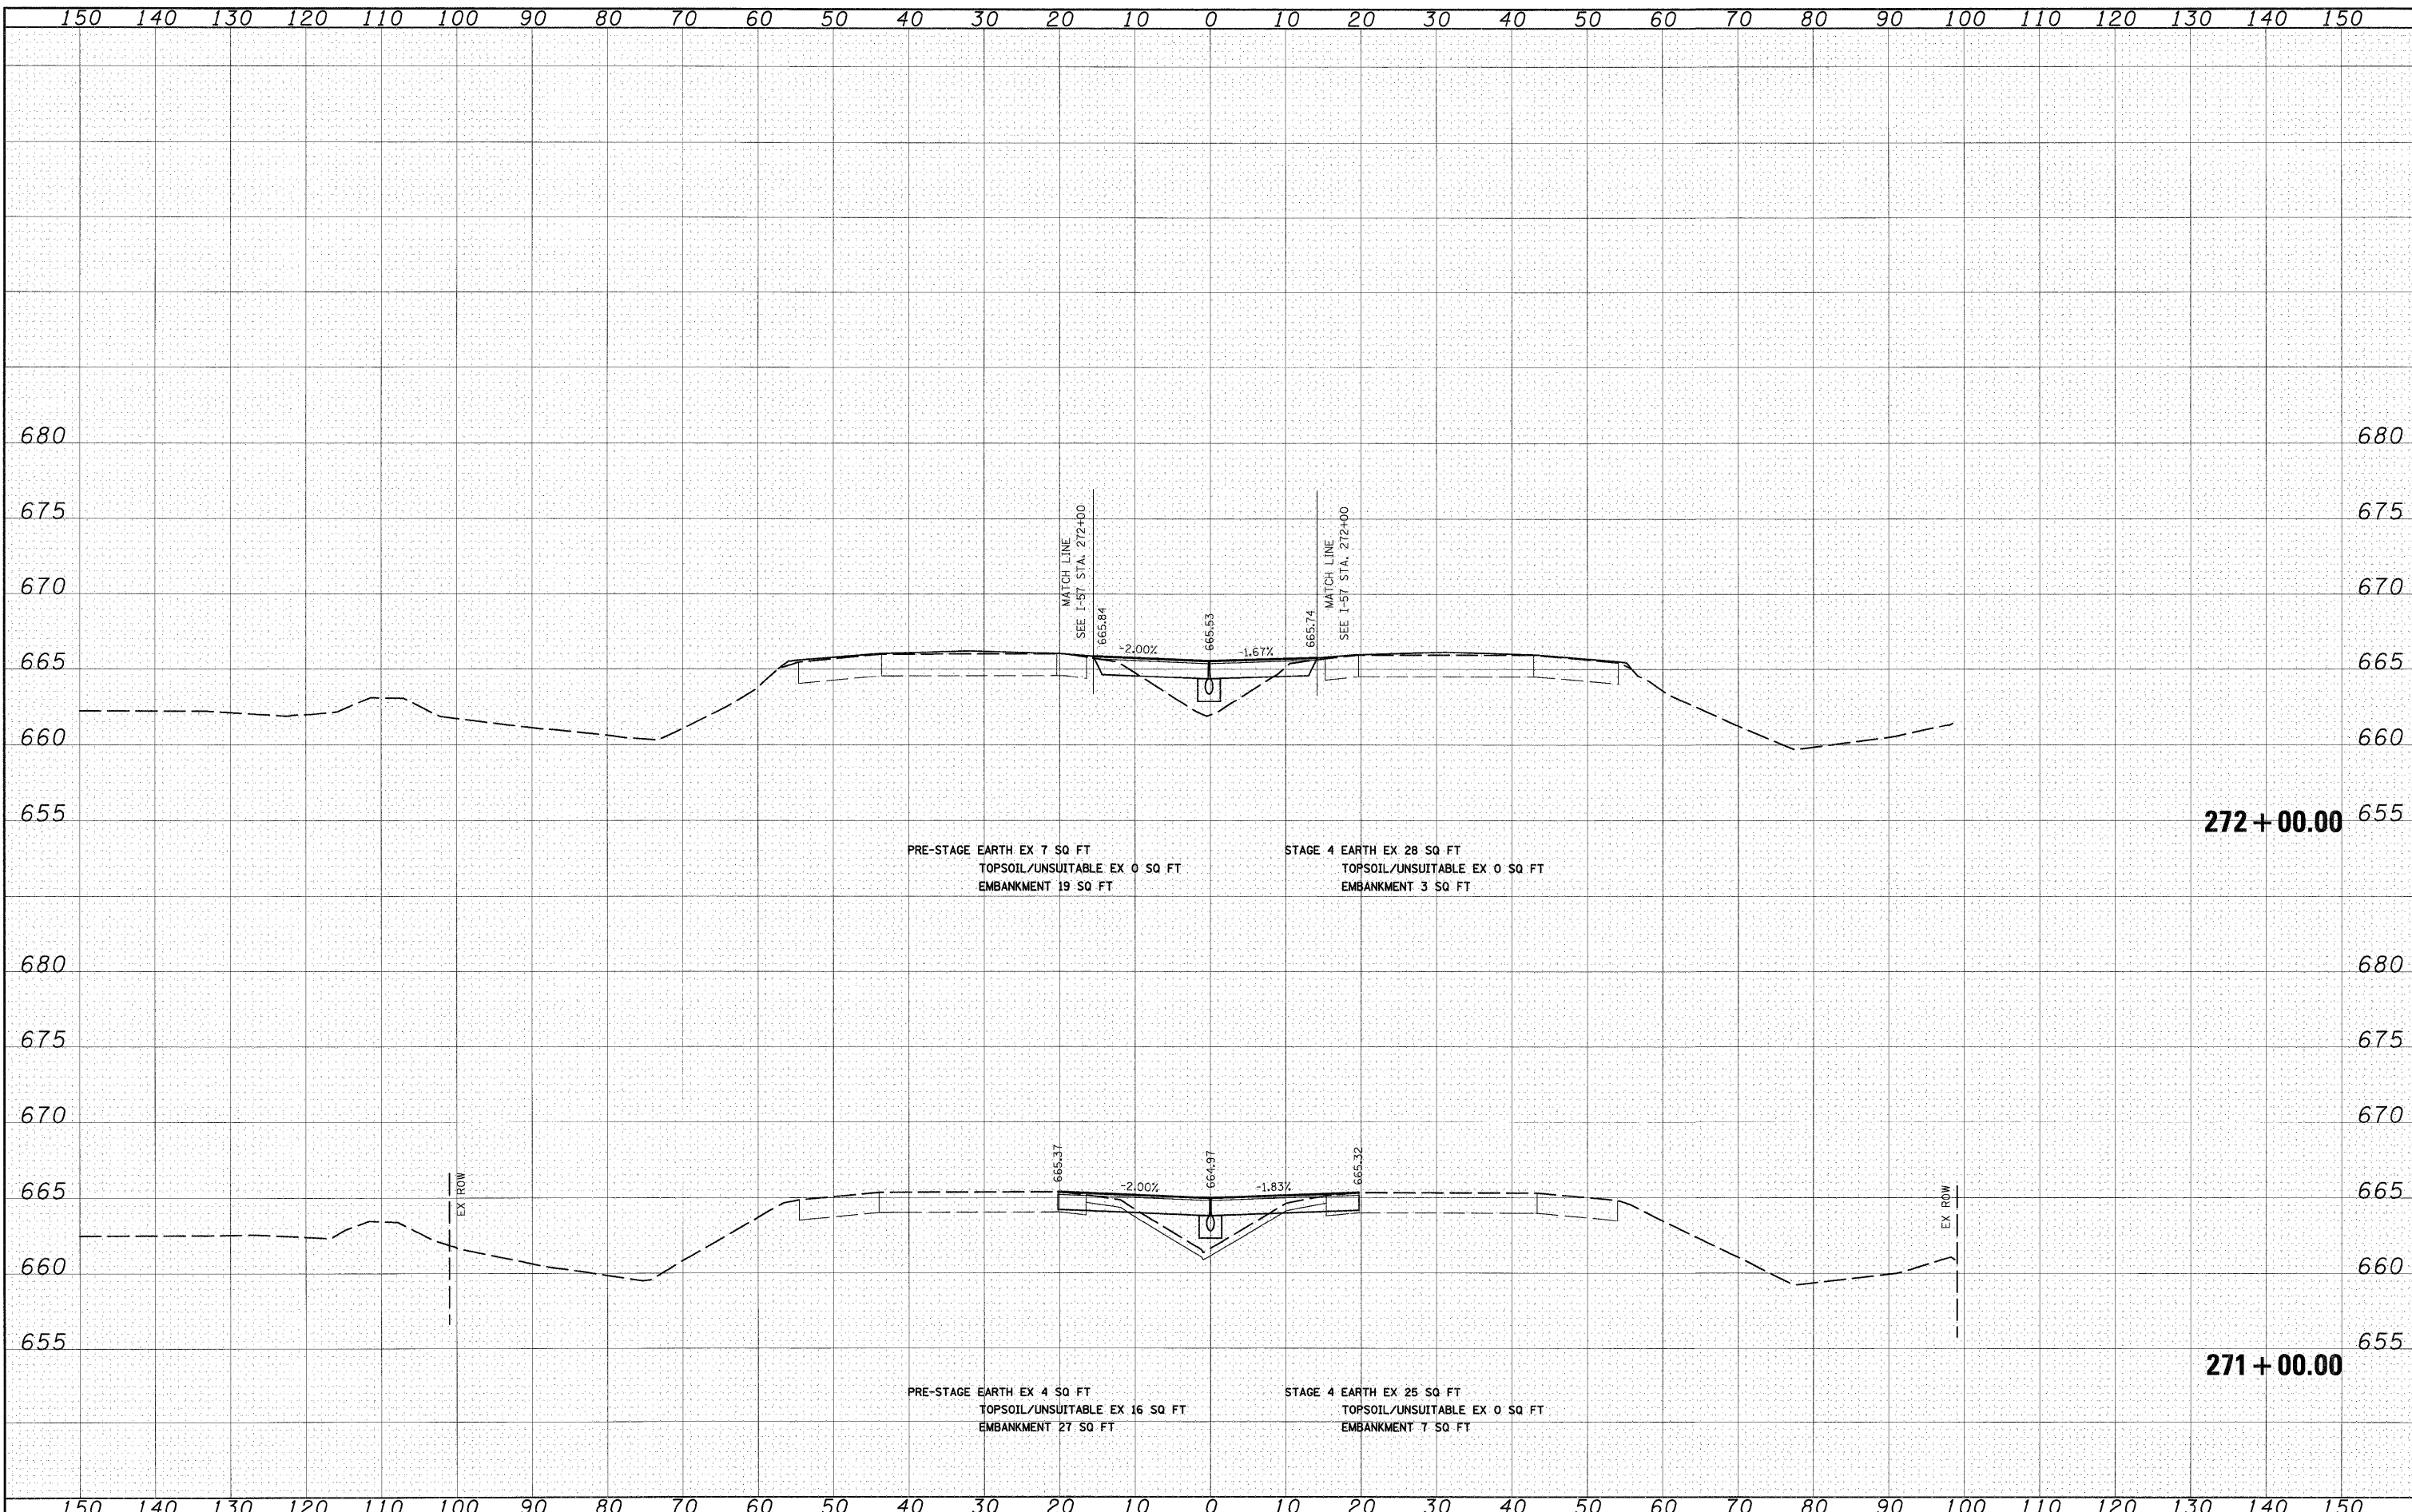

FILE NAME = I:\Dgn\Sheets\Xs021.dgn	USER NAME = EricG	DESIGNED - JCL	REVISED -	STATE OF ILLINOIS DEPARTMENT OF TRANSPORTATION	I-57 TEMPORARY PAVEMENT CROSS SECTIONS	F.A.I. RTE. 57	SECTION (46-2) I, HBR, VBR	COUNTY KANKAKEE	TOTAL SHEETS 558	SHEET NO. 412		
PLOT SCALE = 1:10	CHECKED - EJG	REVISED -	XS-T157-08			CONTRACT NO. 66409						
PLOT DATE = 12/21/2010	DATE - 12/17/10	REVISED -	SCALE: 1"=10'H; 1"=5'V			SHEET NO. 8 OF 21 SHEETS		STA. 271+00.00 TO STA. 272+00.00		FED. ROAD DIST. NO. 3 ILLINOIS FED. AID PROJECT		