


| | |
|---------------|------|
| FINAL SURVEY | DATE |
| SURVEYED | |
| PLOTTED | |
| NOTE BOOK | |
| AREAS CHECKED | |
| NO. | |

| | |
|-----------------|------|
| ORIGINAL SURVEY | DATE |
| SURVEYED | |
| PLOTTED | |
| NOTE BOOK | |
| AREAS CHECKED | |
| NO. | |

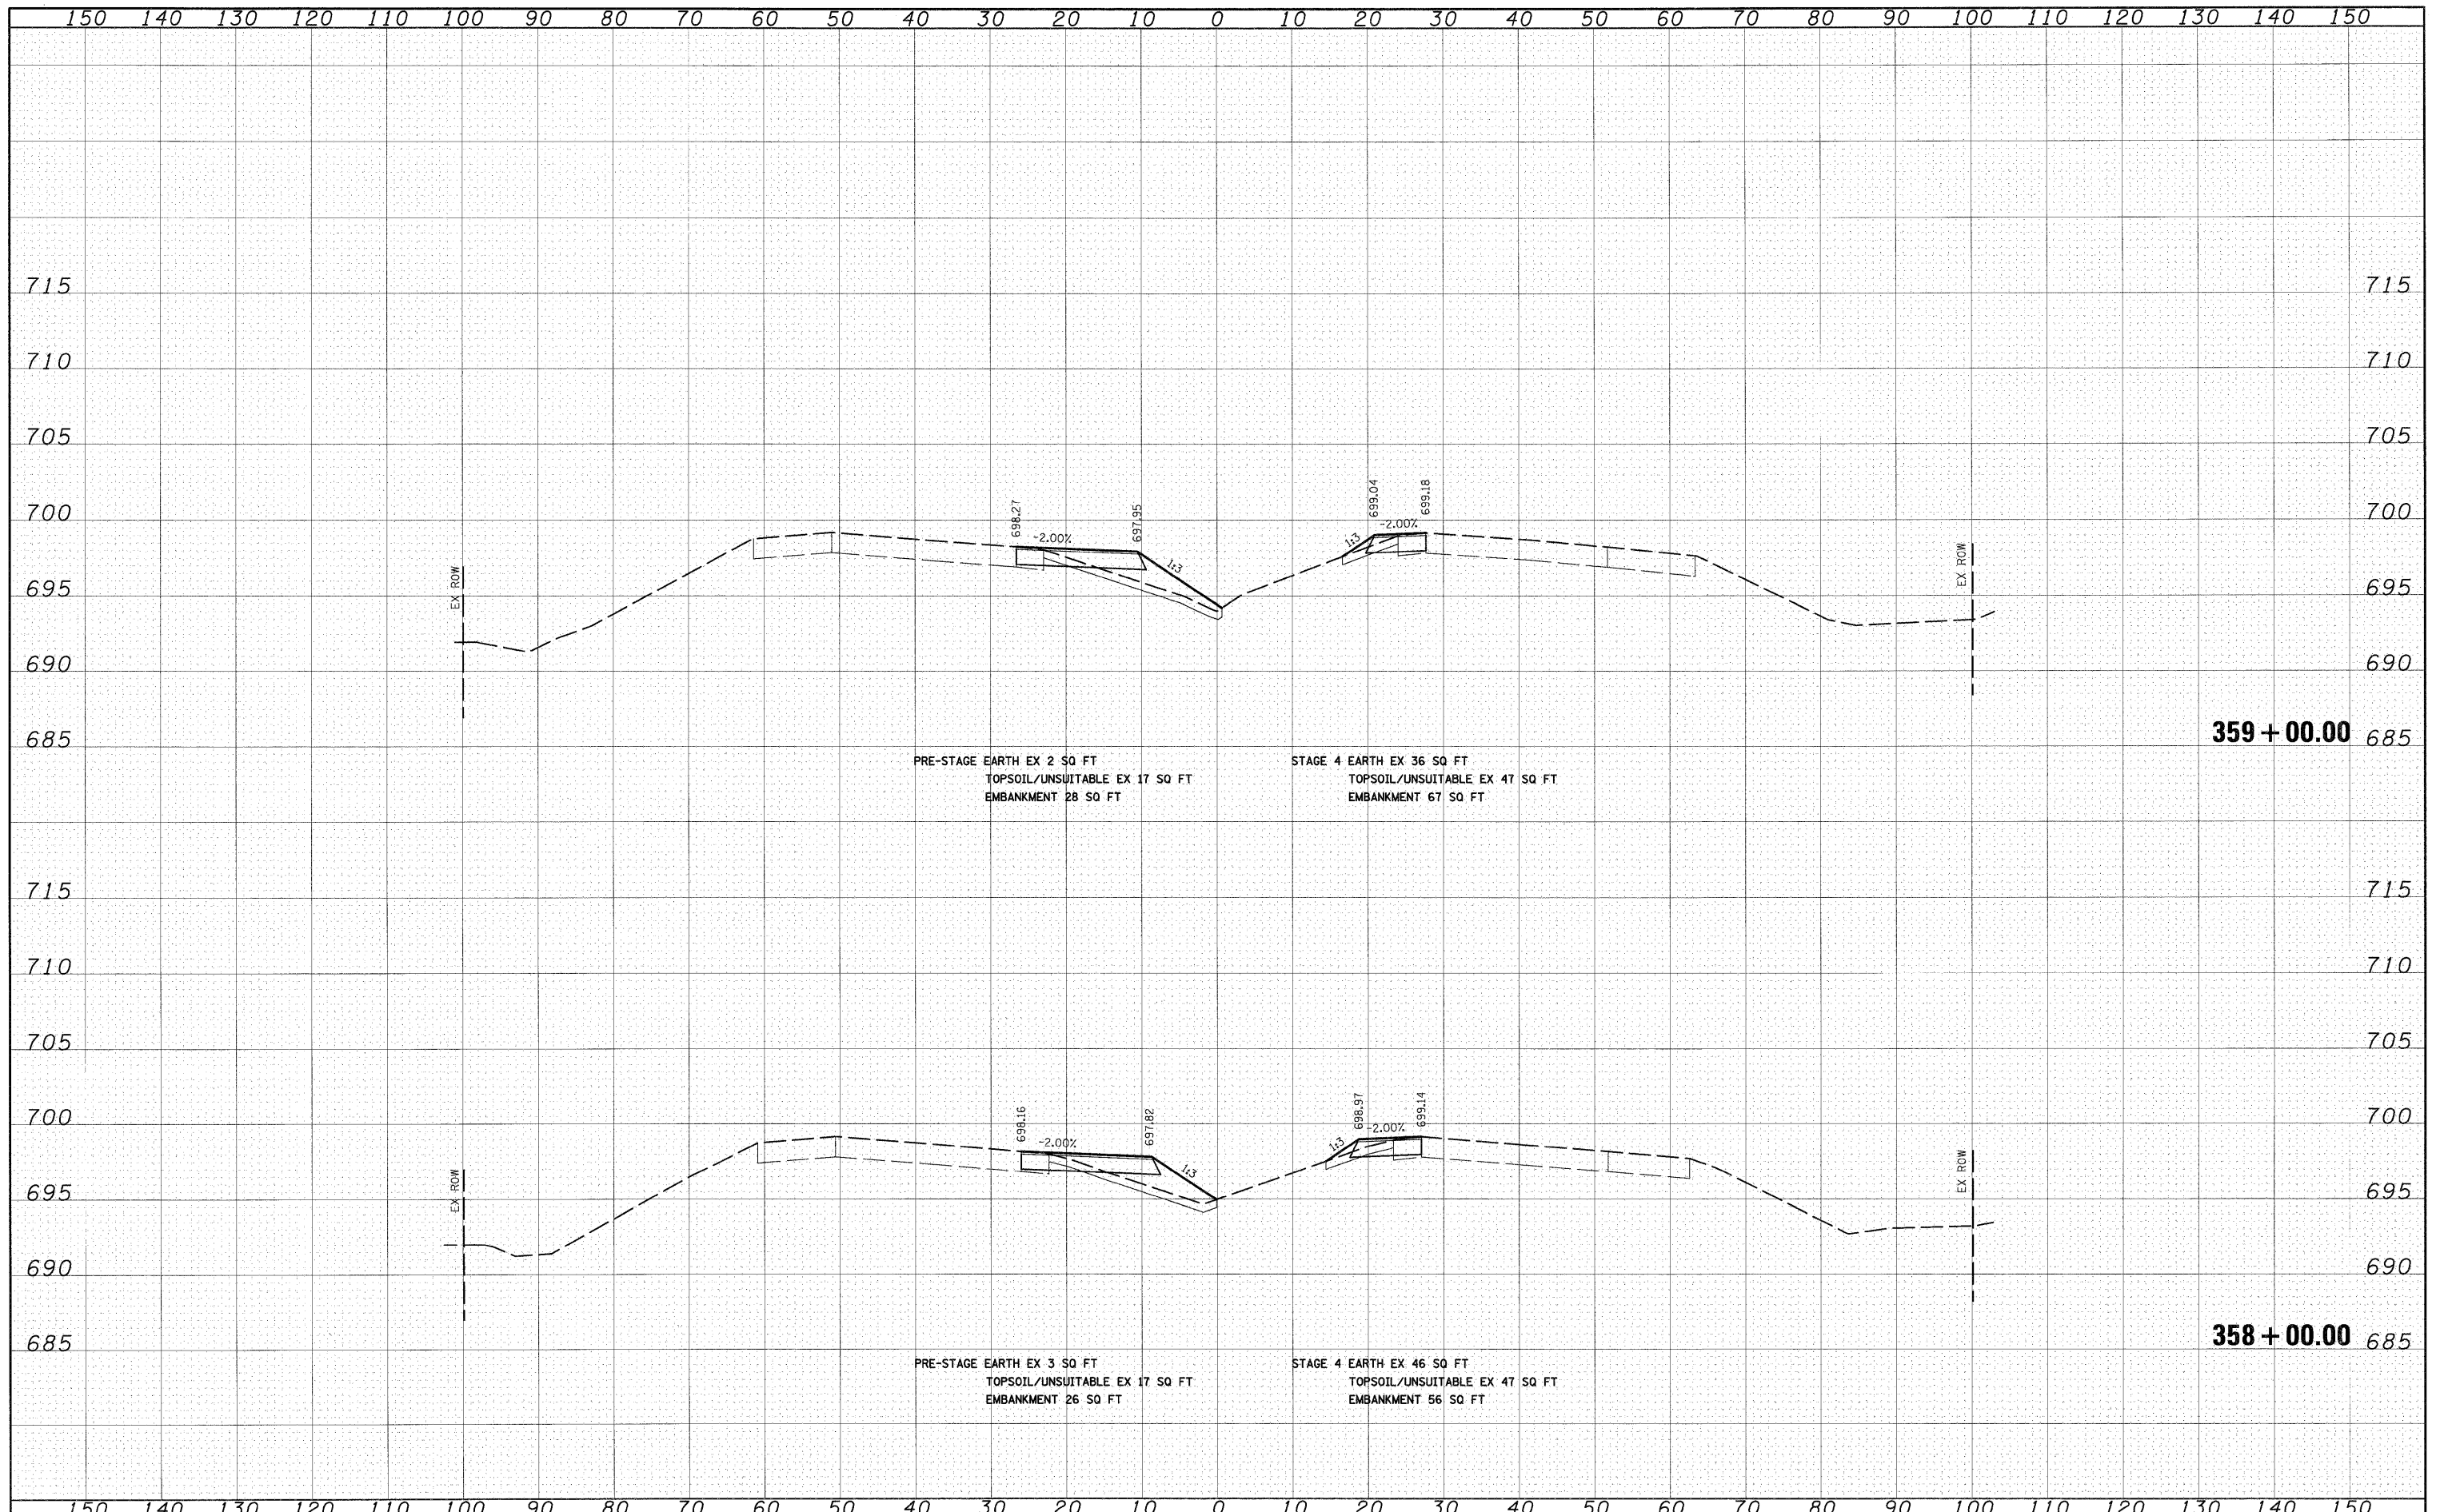

| | | | | | | | | | | |
|-----------------------------------|-------------------|----------------|-------------------|---|---|---|----------|--------|--------------|-----------|
| FILE NAME = I:\Dgn\sheet\xs21.dgn | USER NAME = sp100 | DESIGNED - JCL | REVISED - | STATE OF ILLINOIS DEPARTMENT OF TRANSPORTATION | I-57 TEMPORARY PAVEMENT CROSS SECTIONS | F.A.I. RTE. | SECTION | COUNTY | TOTAL SHEETS | SHEET NO. |
| PLLOT SCALE = 1:10 | CHECKED - EUG | REVISED - | 57 | | | (46-2) I, HBR, VBR | KANKAKEE | 558 | 418 | |
| PLLOT DATE = 12/21/2010 | DATE - 12/17/10 | REVISED - | XS-T157-14 | | | CONTRACT NO. 66409 | | | | |
| | | | | | | FED. ROAD DIST. NO. 3 ILLINOIS FED. AID PROJECT | | | | |