


DATE	
BY	
SURVEYED	
PLANNED	
TEMPLATE	
NOTE BOOK	
AREAS	
AREAS CHECKED	
NO.	

DATE	
BY	
SURVEYED	
PLANNED	
TEMPLATE	
NOTE BOOK	
AREAS	
AREAS CHECKED	
NO.	

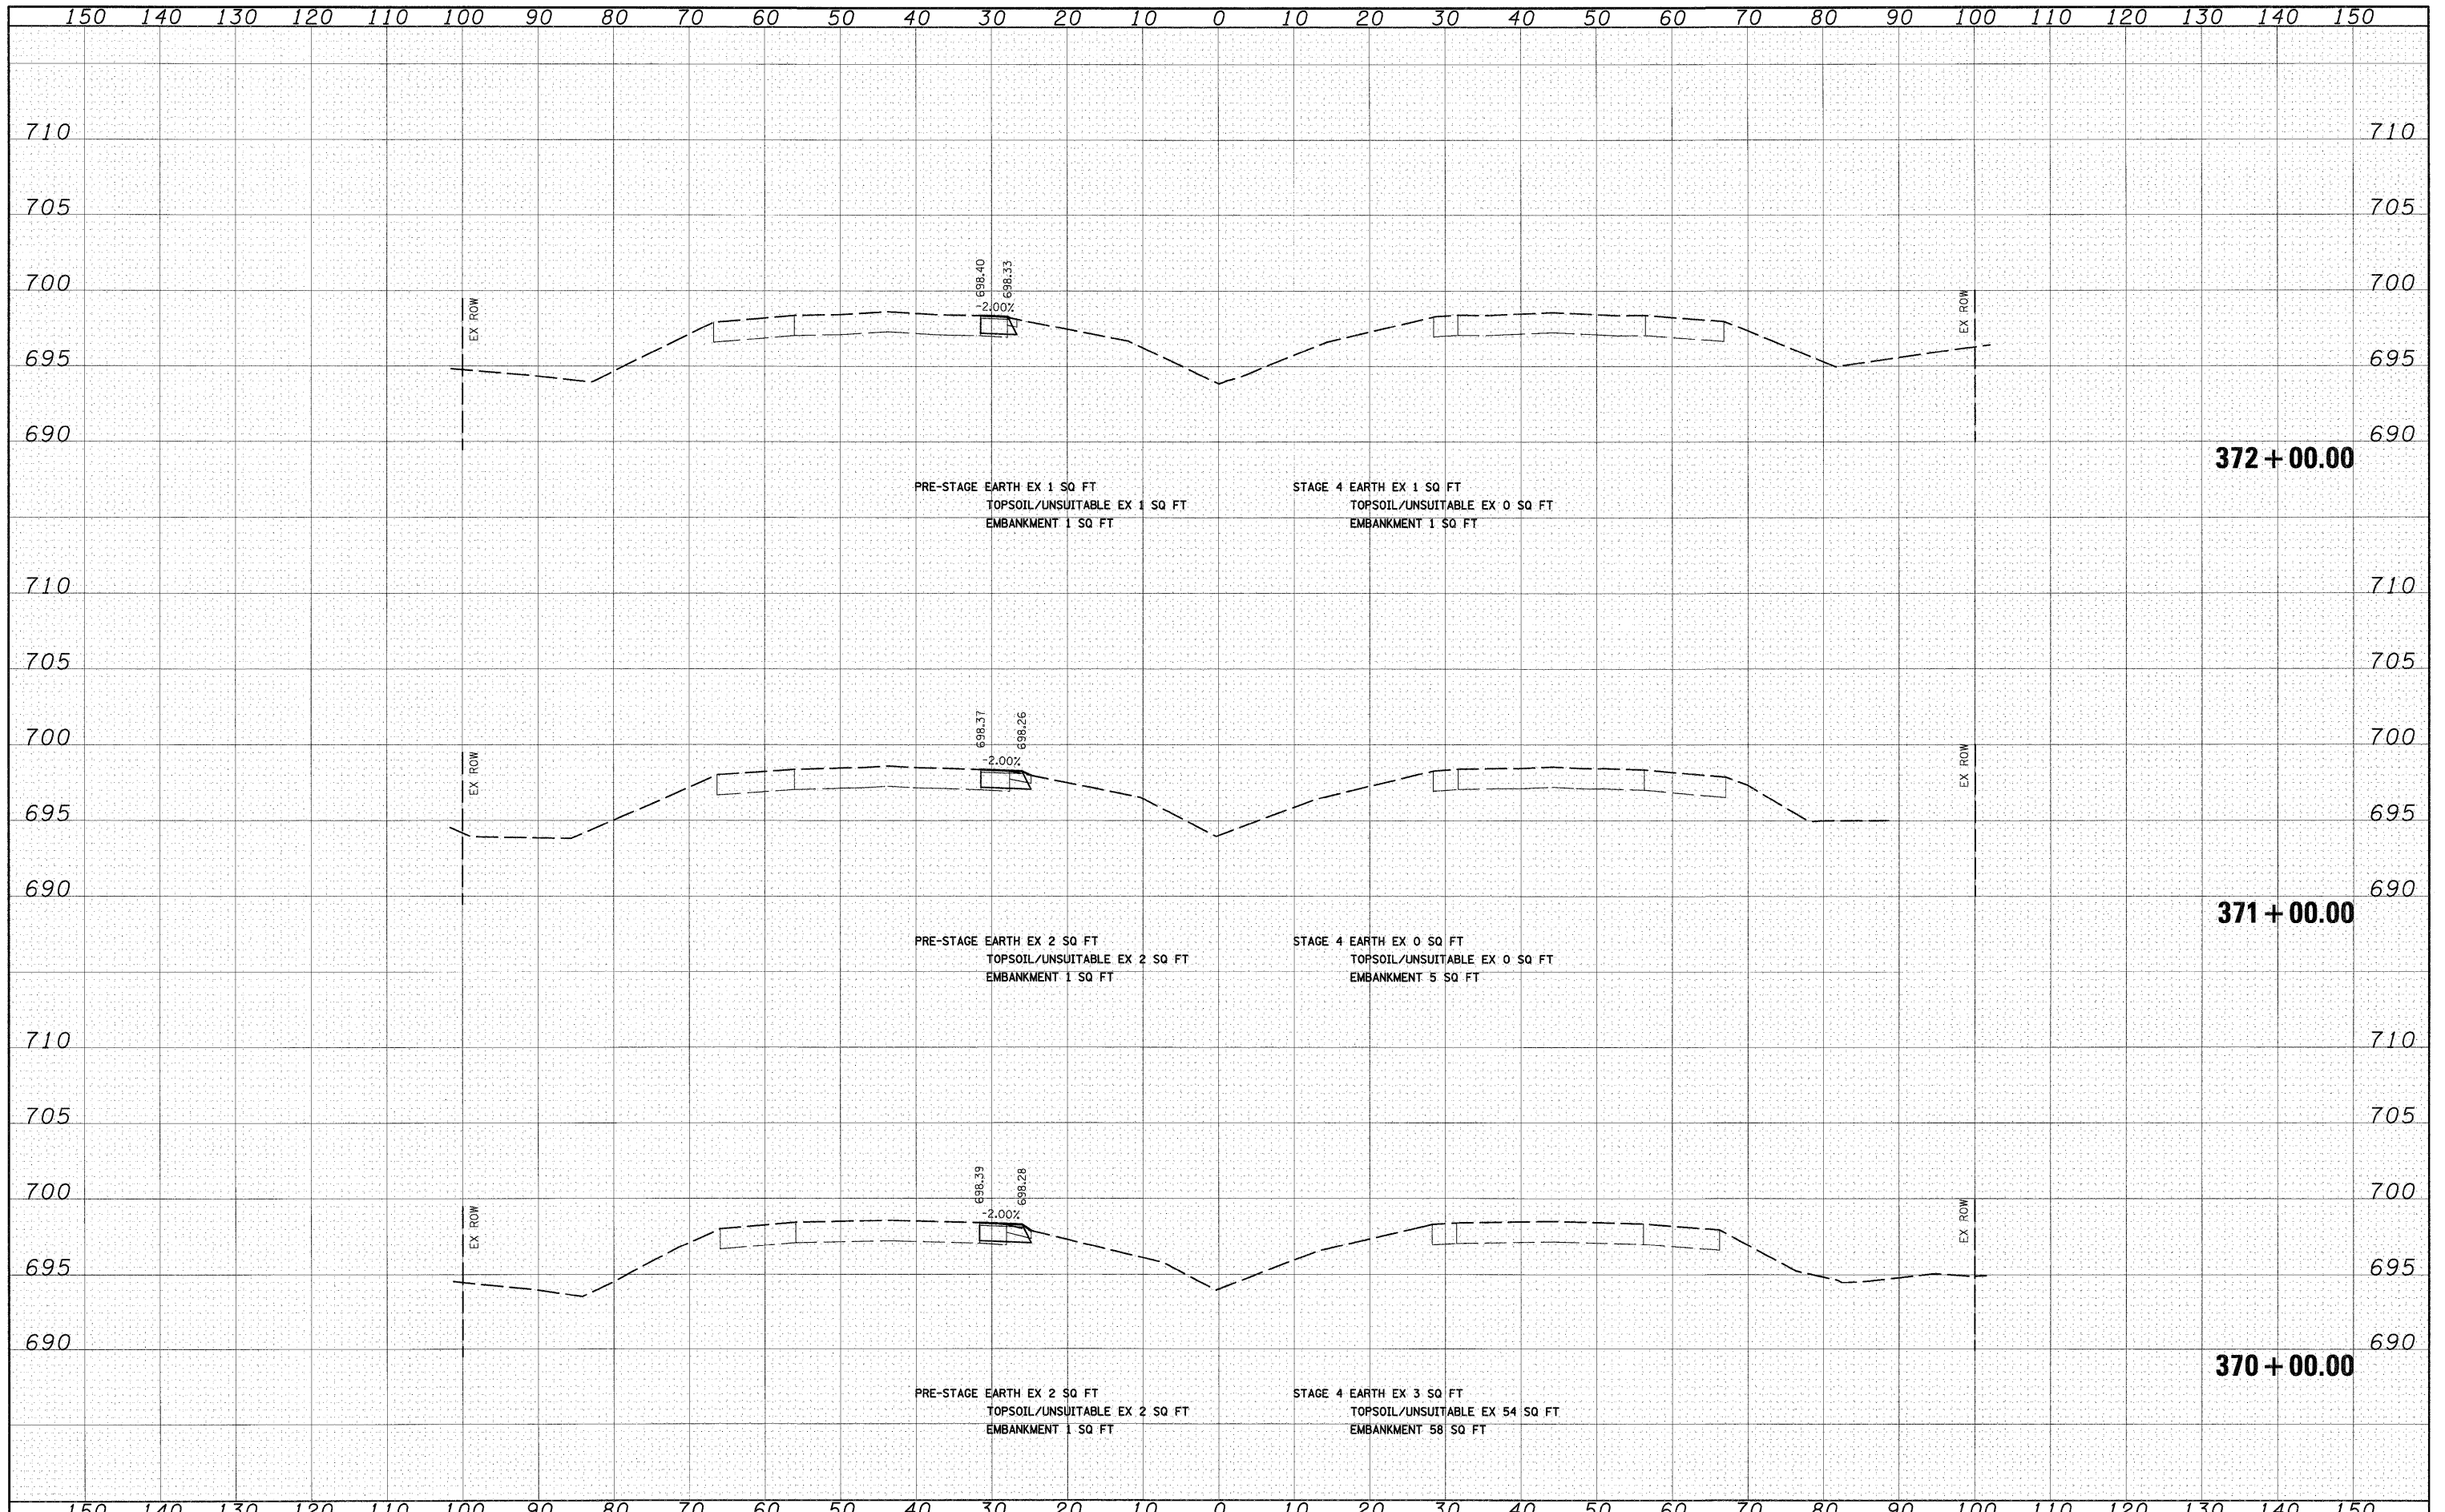

FILE NAME = I:\Dgn\sheeta\xs021.dgn	USER NAME = EricG	DESIGNED - JCL	REVISED -	STATE OF ILLINOIS DEPARTMENT OF TRANSPORTATION	I-57 TEMPORARY PAVEMENT CROSS SECTIONS	F.A.I. RTE. 57	SECTION (46-2) I, HBR, VBR	COUNTY KANKAKEE	TOTAL SHEETS 558	SHEET NO. 424	
PLOT SCALE = 1:10	CHECKED - EJG	REVISED -	XS-T157-20			CONTRACT NO. 66409					
PLOT DATE = 12/21/2010	DATE - 12/17/10	REVISED -	SCALE: 1"=10'H; 1/4"=5'V			SHEET NO. 20 OF 21 SHEETS		STA. 370+00.00 TO STA. 372+00.00		FED. ROAD DIST. NO. 3 ILLINOIS FED. AID PROJECT	