


DATE	
BY	
SURVEYED	
PLOTTED	
NOTE BOOK	
AREAS CHECKED	
NO.	

DATE	
BY	
SURVEYED	
PLOTTED	
NOTE BOOK	
AREAS CHECKED	
NO.	

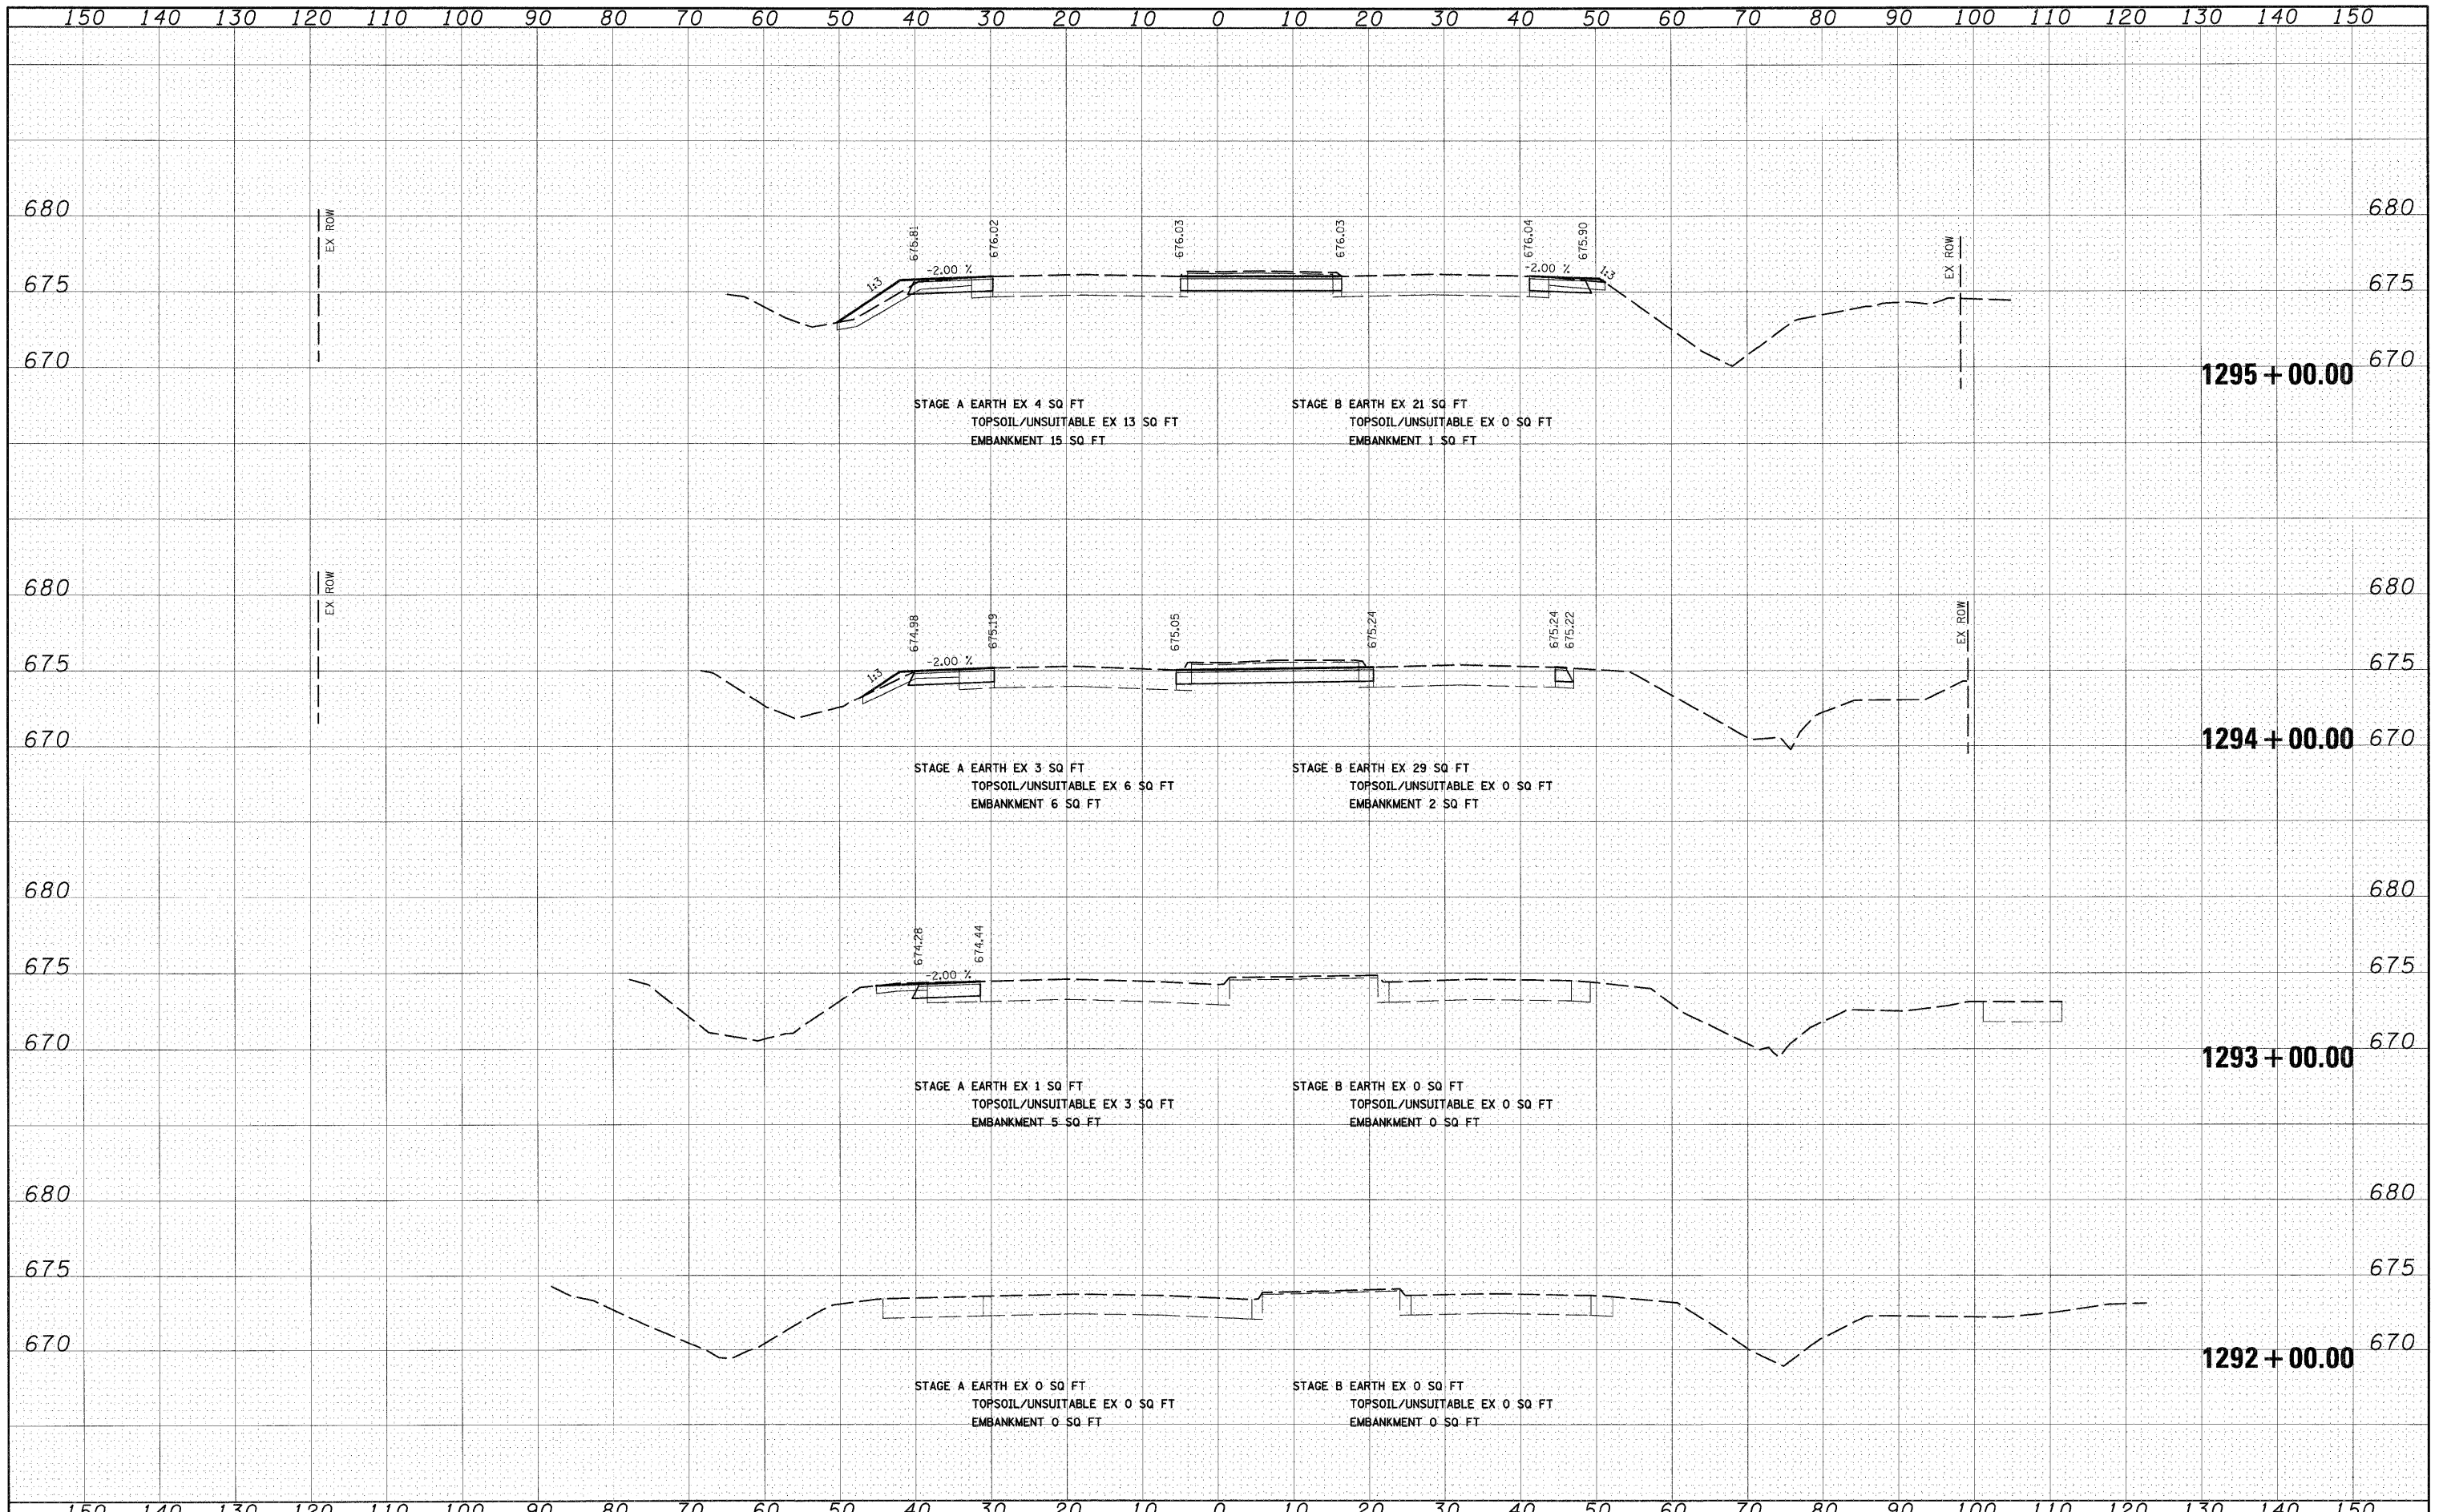

FILE NAME = InDgn\sheet\ks022.dgn	USER NAME = EricG	DESIGNED - JCL	REVISED -	STATE OF ILLINOIS DEPARTMENT OF TRANSPORTATION	IL 50 TEMPORARY PAVEMENT CROSS SECTIONS	F.A.I. RTE. 57	SECTION (46-2) I, HBR, VBR	COUNTY KANKAKEE	TOTAL SHEETS 558	SHEET NO. 426
PLOT SCALE = 1:10	CHECKED - EJG	REVISED -	SCALE: 1"=10'H; 1"=5'V SHEET NO. 1 OF 10 SHEETS			STA. 1292+00.00 TO STA. 1295+00.00	XS-TIL50-01 FED. ROAD DIST. NO. 3 ILLINOIS FED. AID PROJECT			
PLOT DATE = 12/21/2010	DATE - 12/17/10	REVISED -								